




PIER CAP - PLAN - PIER 11

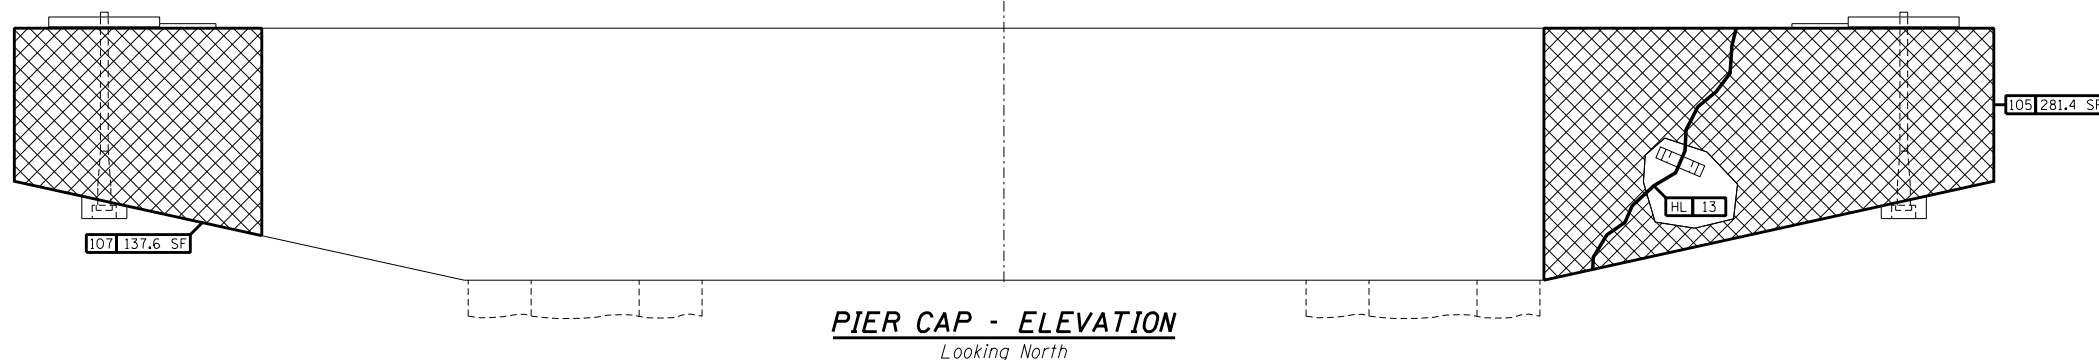



PIER CAP - ELEVATION
Looking North

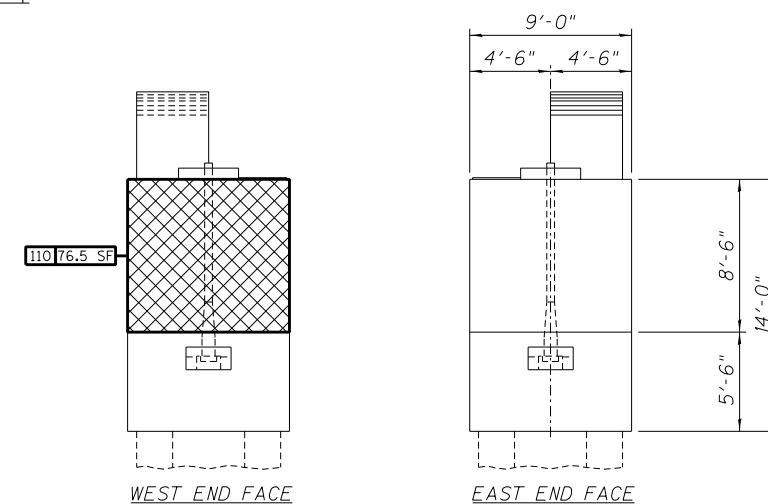

PIER CAP - END ELEVATIONS

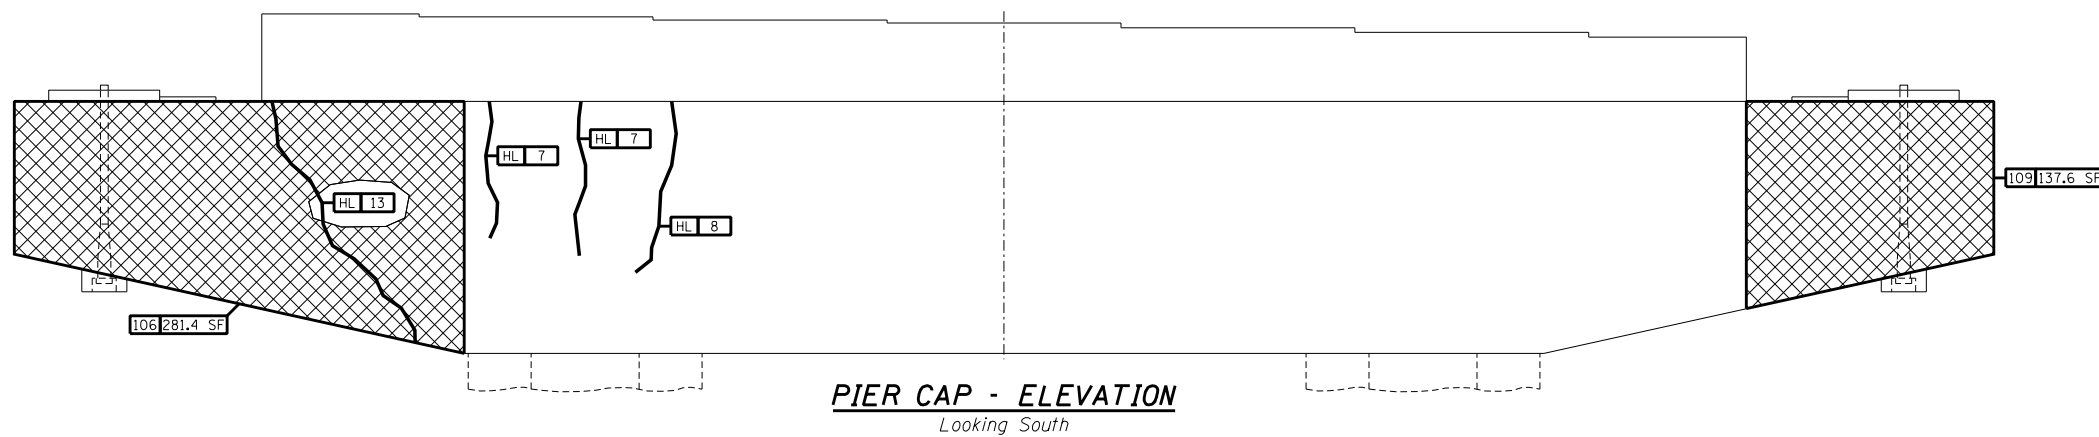

PIER CAP - ELEVATION
Looking South

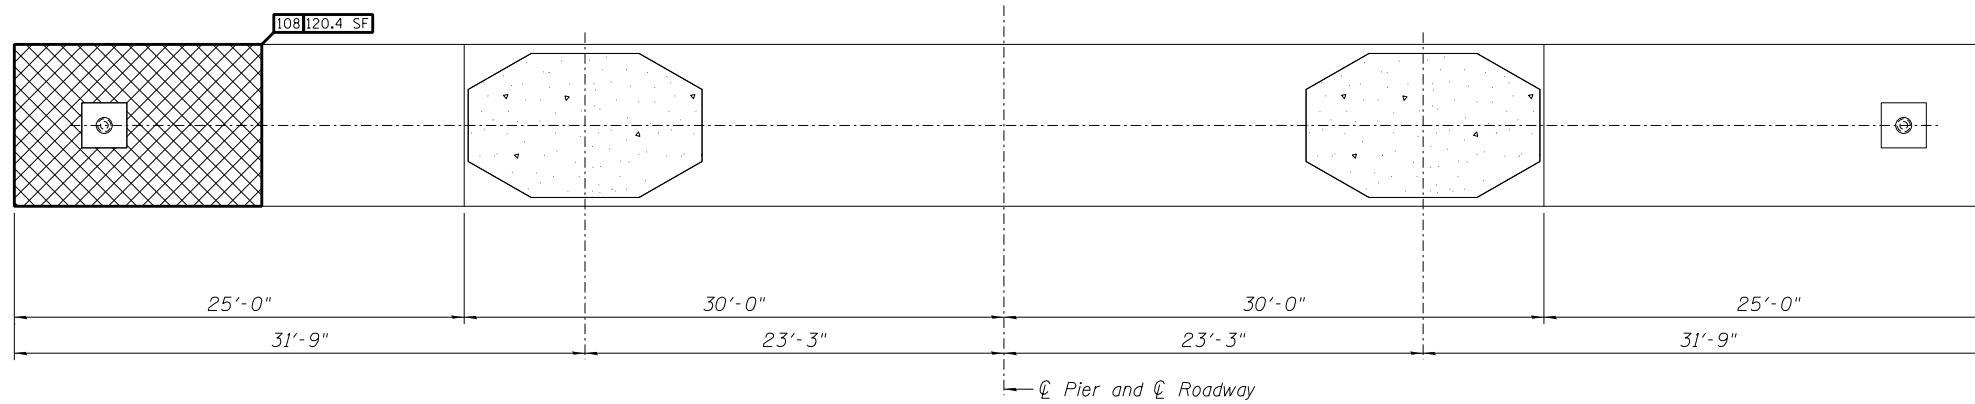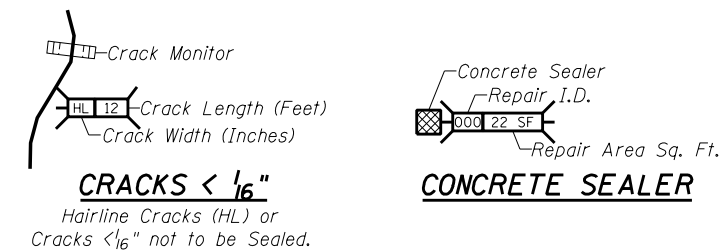

PIER CAP - UNDERSIDE

REPAIRS LIST - PIER 11 - CAP

I.D.	Description	Pay Item	Units	Quantity
105	Map Cracking	Concrete Sealer	SQ. FT.	281.4
106	Map Cracking	Concrete Sealer	SQ. FT.	281.4
107	Map Cracking	Concrete Sealer	SQ. FT.	137.6
108	Map Cracking	Concrete Sealer	SQ. FT.	120.4
109	Map Cracking	Concrete Sealer	SQ. FT.	137.6
110	Map Cracking	Concrete Sealer	SQ. FT.	76.5
-	-	-	-	-
-	-	-	-	-

DESIGNED -	EXAMINED _____	DATE -
CHECKED -	ENGINEER OF STRUCTURAL SERVICES	
DRAWN Rod	PASSED _____	
CHECKED MNM	ENGINEER OF BRIDGES AND STRUCTURES	

STATE OF ILLINOIS
DEPARTMENT OF TRANSPORTATION

REPAIRS TO - PIER NUMBER 11 - CAP
STRUCTURE NO. 060-0255

SHEET NO. 37 OF 48 SHEETS

F.A.P. RTE.	SECTION	COUNTY	TOTAL SHEETS	SHEET NO.
304	100B-IDS-1	MADISON	58	47
CONTRACT NO. 76E73				
ILLINOIS FED. AID PROJECT				