





© Copyright Hanson Professional Services Inc. 2012


huffm0028 10/17/2012 12:09:08 PM
I:\1\Jobs\110007\MOA\CAD\SHETS\0600255-76E73-04\Pier-17_Cap_Repair.sgn

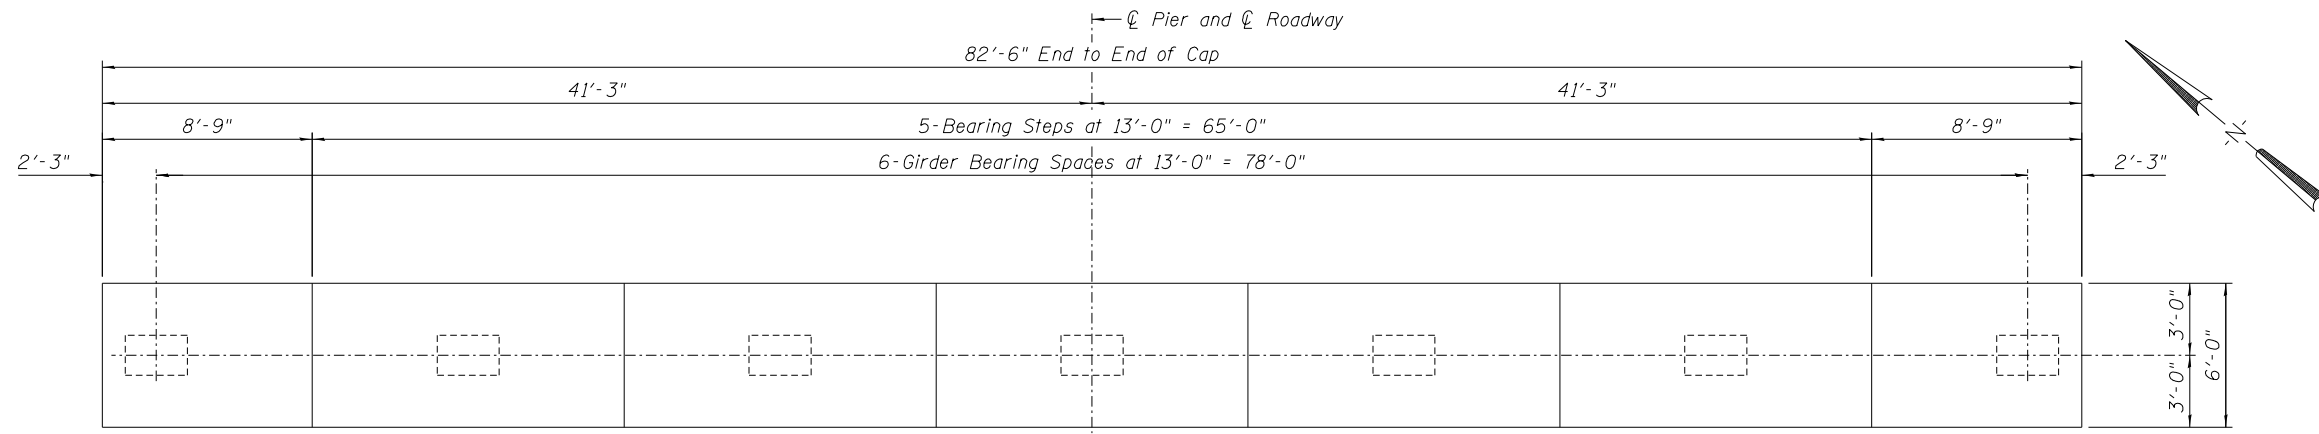

PIER CAP - PLAN - PIER 17

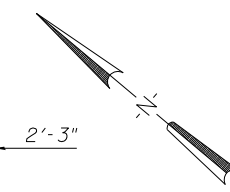



PIER CAP - ELEVATION
Looking North

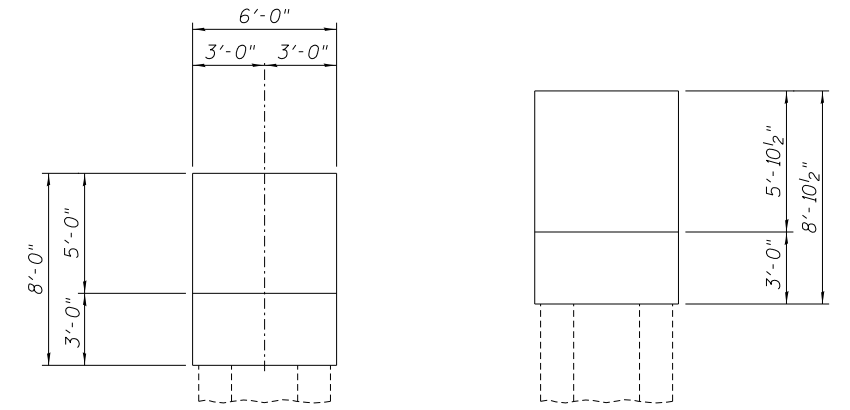

PIER CAP - END ELEVATIONS



PIER CAP - ELEVATION
Looking South

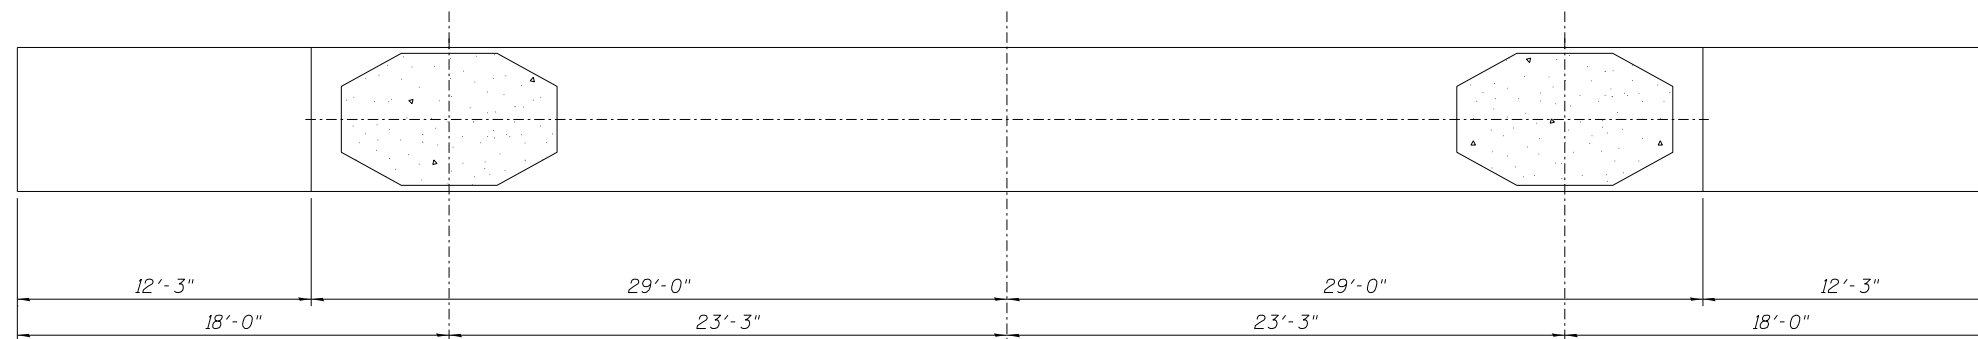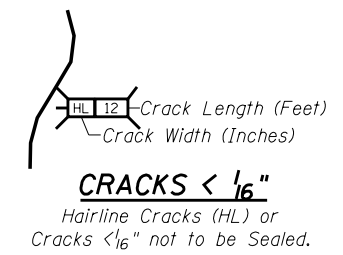

PIER CAP - UNDERSIDE

DESIGNED -	EXAMINED _____	DATE - _____
CHECKED -	ENGINEER OF STRUCTURAL SERVICES	
DRAWN Rod	PASSED _____	
CHECKED MNM	ENGINEER OF BRIDGES AND STRUCTURES	

**STATE OF ILLINOIS
DEPARTMENT OF TRANSPORTATION**

**REPAIRS TO - PIER NUMBER 17 - CAP
STRUCTURE NO. 060-0255**

SHEET NO. 41 OF 48 SHEETS

F.A.P. RTE.	SECTION	COUNTY	TOTAL SHEETS	SHEET NO.
304	100B-1DS-1	MADISON	58	51
CONTRACT NO. 76E73				
ILLINOIS FED. AID PROJECT				