



PIER CAP - PLAN - PIER 21



PIER CAP - ELEVATION
Looking North

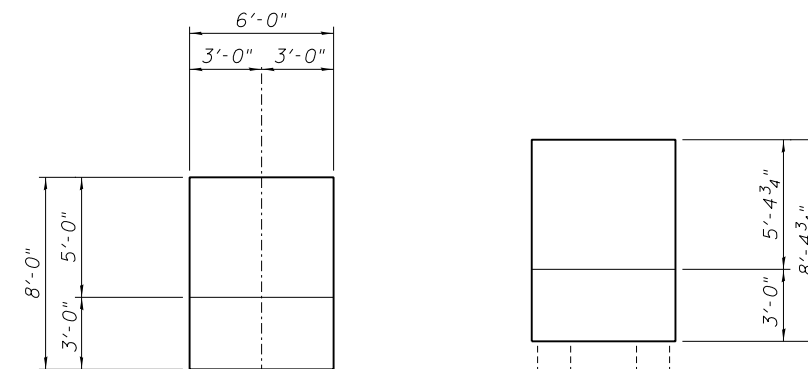


PIER CAP - END ELEVATIONS

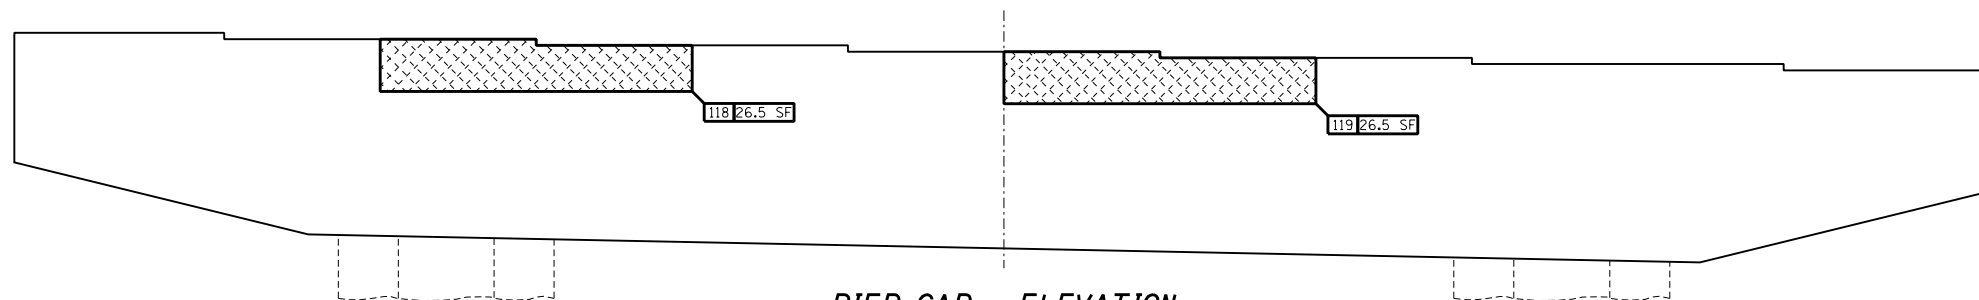

PIER CAP - ELEVATION
Looking South



GRAFFITI REMOVAL

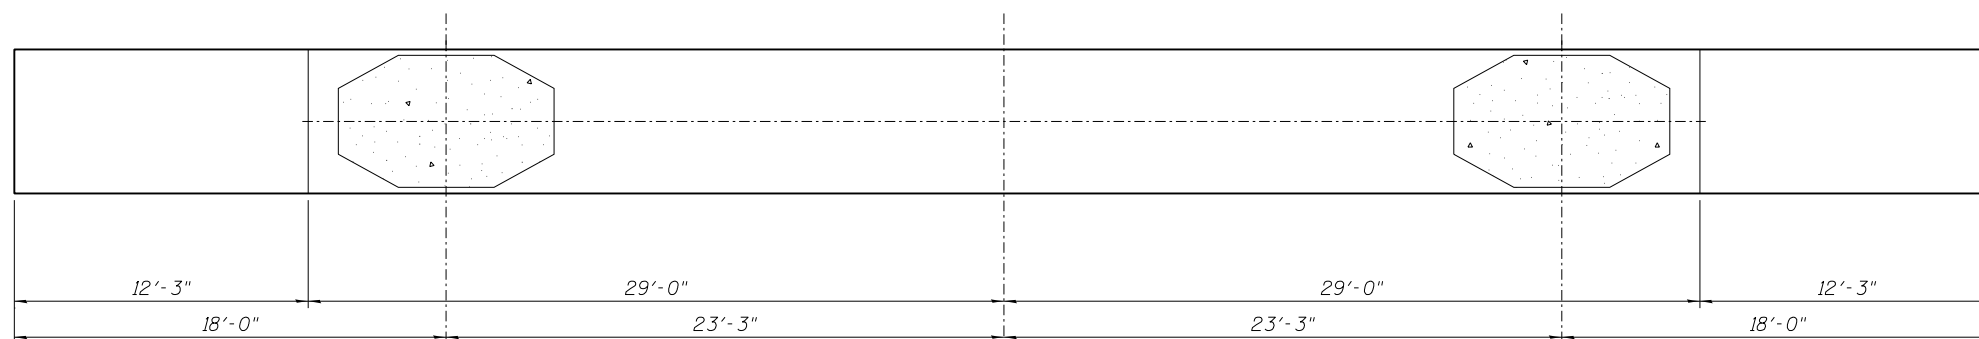

PIER CAP - UNDERSIDE

REPAIRS LIST - PIER 21 - CAP

I.D.	Description	Pay Item	Units	Quantity
118	Gaffiti on Concrete	Graffiti Removal	SQ. YD.	2.94
119	Gaffiti on Concrete	Graffiti Removal	SQ. YD.	2.94
-	-	-	-	-
-	-	-	-	-
-	-	-	-	-

DESIGNED -	EXAMINED _____	DATE -
CHECKED -	ENGINEER OF STRUCTURAL SERVICES	
DRAWN Rod	PASSED _____	
CHECKED MNM	ENGINEER OF BRIDGES AND STRUCTURES	

STATE OF ILLINOIS
DEPARTMENT OF TRANSPORTATION

REPAIRS TO - PIER NUMBER 21 - CAP
STRUCTURE NO. 060-0255

SHEET NO. 45 OF 48 SHEETS

F.A.P. RTE.	SECTION	COUNTY	TOTAL SHEETS	SHEET NO.
304	100B-IDS-1	MADISON	58	55
CONTRACT NO. 76E73			ILLINOIS FED. AID PROJECT	