


NOTE:
 THE CENTERLINE OF I-55/70 WAS LAID OUT FROM MICROFILM. TO AVOID STATION EQUATIONS AND STATIONS RUNNING IN MULTIPLE DIRECTIONS, THE STATIONING HAS BEEN RE-ESTABLISHED FOR THIS PROJECT. THE STATIONING FOR I-55/70 WAS ESTABLISHED FROM THE INTERSECTION OF IL ROUTE 157 AND I-55/70. AN ASSUMED STATION OF 2000+00 ON I-55/70 WAS PROJECTED AHEAD AND BACK FROM THIS POINT. THIS CENTERLINE STATIONING HAS NEVER BEEN STAKED IN THE FIELD.

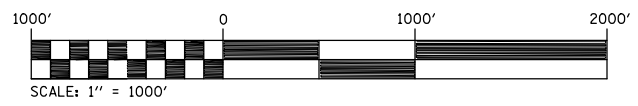

FILE NAME =	USER NAME = #USER#	DESIGNED -	REVISED -	STATE OF ILLINOIS DEPARTMENT OF TRANSPORTATION	ALIGNMENT & SHEET LAYOUT			F.A.I RTE.	SECTION	COUNTY	TOTAL SHEETS	SHEET NO.		
#FILEL#		DRAWN -	REVISED -		SCALE: 1" = 50'	SHEET 1	OF 2 SHEETS	STA.	TO STA.	55	60-(7,8,9,10)J-1	MADISON	14	5
#MODELNAME#		CHECKED -	REVISED -											
		DATE -	REVISED -											
												CONTRACT NO. 76F96		
												ILLINOIS FED. AID PROJECT		