


STRUCTURAL REPAIR OF CONCRETE (DEPTH >5 IN.)  
10.5 S.F. - SEE SHEET 2 FOR ADDITIONAL INFORMATION


SEE SHEET 10 OF 12 FOR BEARING DETAILS

STRUCTURAL REPAIR OF CONCRETE (DEPTH <=5 IN.)  
30 S.F. - SEE SHEET 2 FOR ADDITIONAL INFO.

STRUCTURAL REPAIR OF CONCRETE (DEPTH >5 IN.)  
10.5 S.F. - SEE SHEET 2 FOR ADDITIONAL INFORMATION

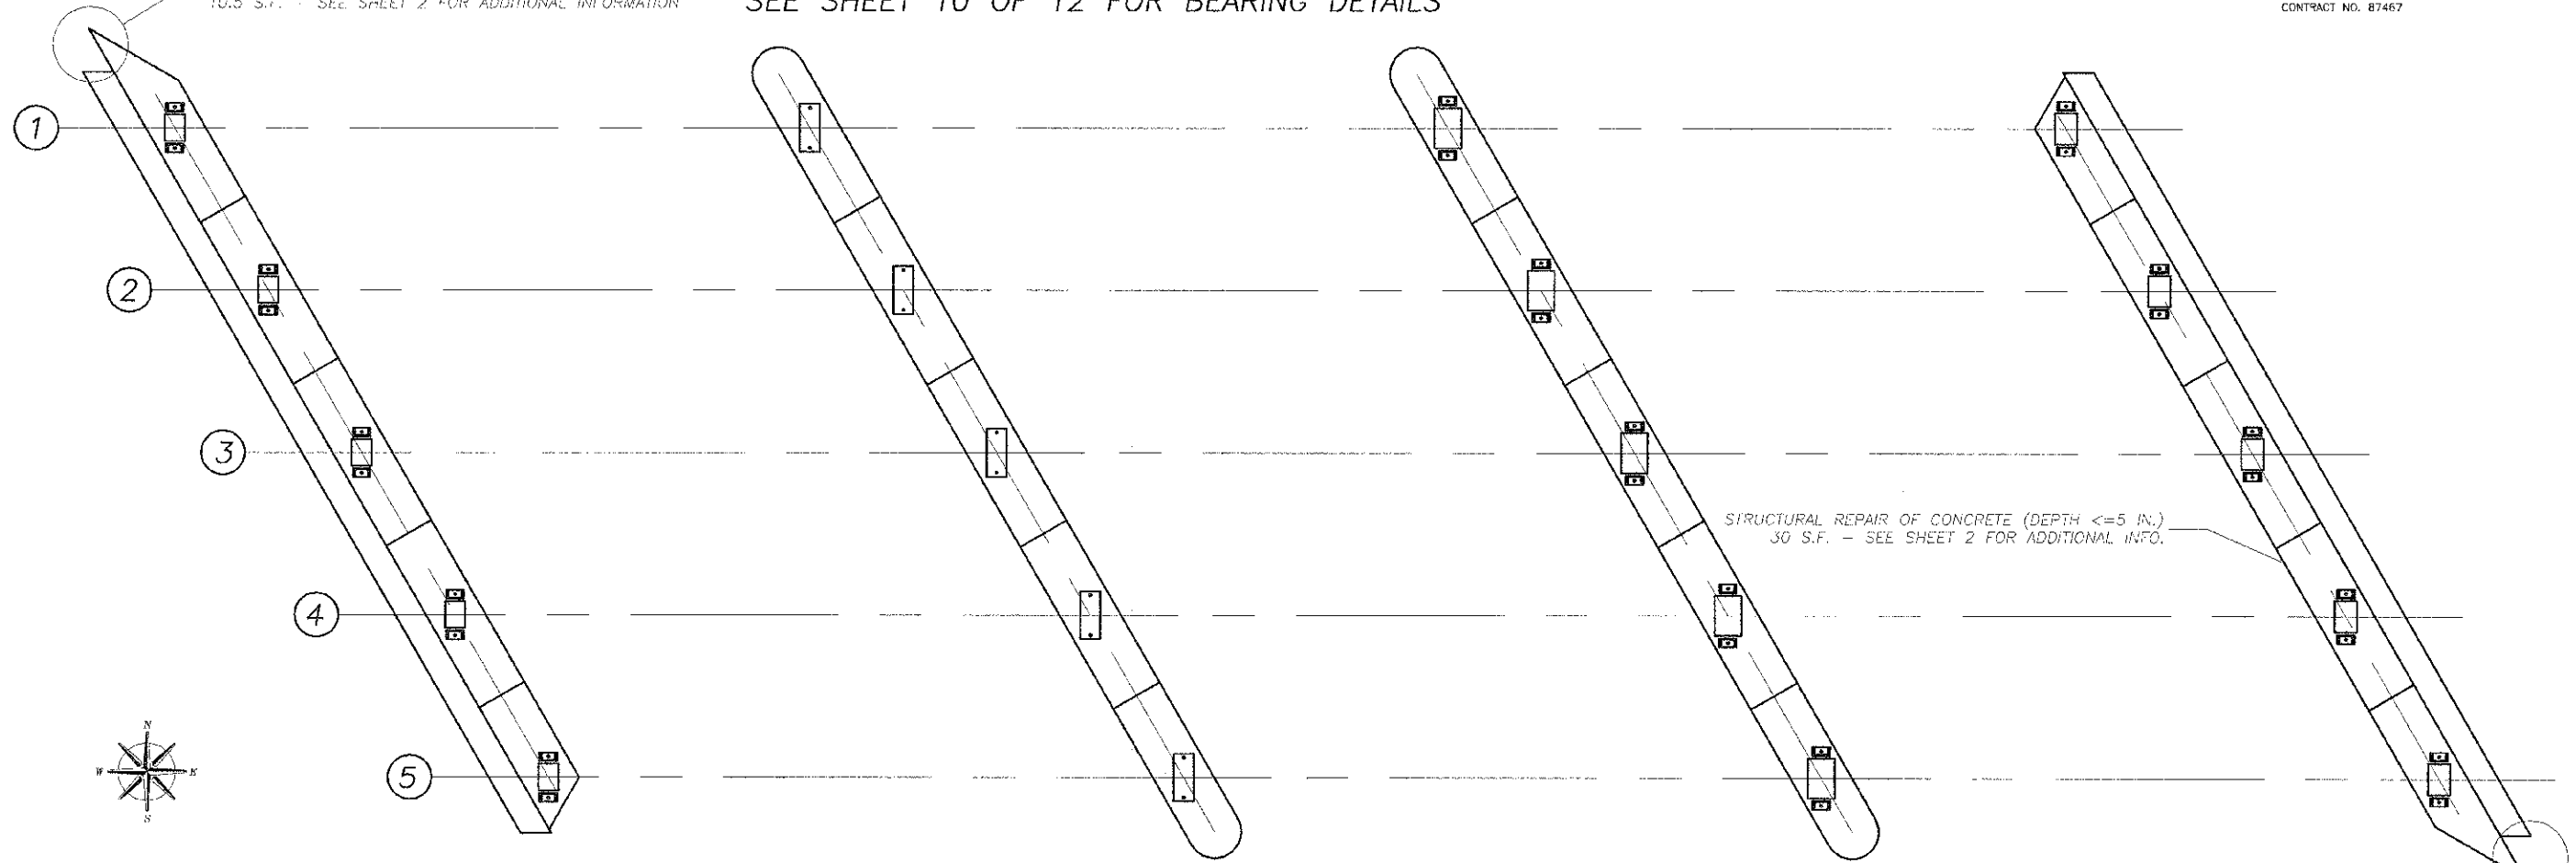


PLAN

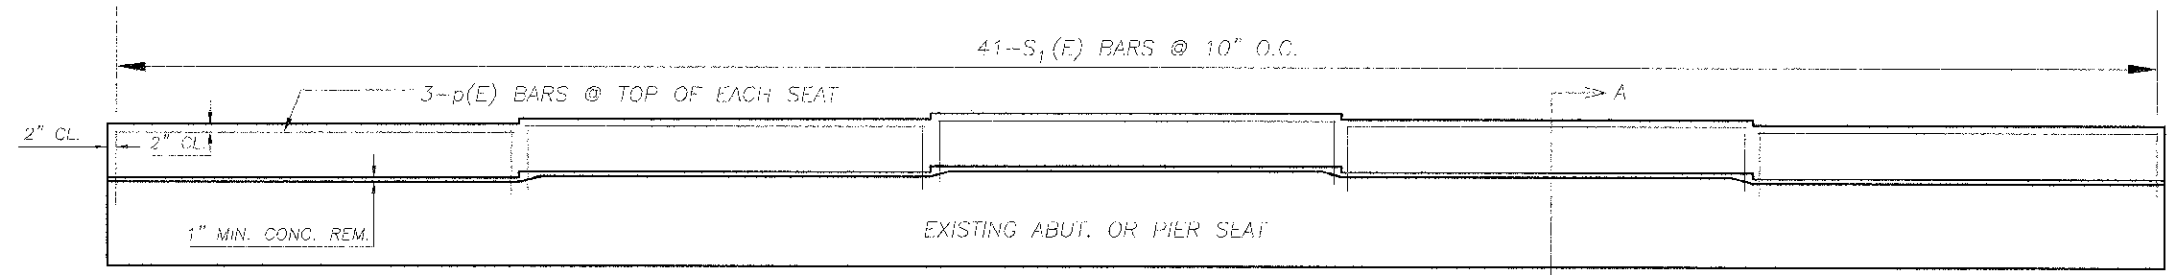

ELEVATION

\* CONTRACTOR SHALL VERIFY EXISTING SEAT ELEVATIONS.

	SEAT ELEVATIONS											
	W. ABUT.			W. PIER			E. PIER			E. ABUT.		
	EXIST.*	PROP.	DIFF.*	EXIST.*	PROP.	DIFF.*	EXIST.*	PROP.	DIFF.*	EXIST.*	PROP.	DIFF.*
BEAM 1	804.15	805.06	+0.91	804.20	805.10	+0.90	804.12	805.01	+0.89	804.15	804.88	+0.73
BEAM 2	804.25	805.16	+0.91	804.30	805.20	+0.90	804.22	805.11	+0.89	804.25	804.98	+0.73
BEAM 3	804.35	805.25	+0.90	804.40	805.29	+0.89	804.32	805.20	+0.88	804.35	805.07	+0.72
BEAM 4	804.25	805.16	+0.91	804.30	805.20	+0.90	804.22	805.11	+0.89	804.25	804.98	+0.73
BEAM 5	804.15	805.06	+0.91	804.20	805.10	+0.90	804.12	805.01	+0.89	804.15	804.88	+0.73

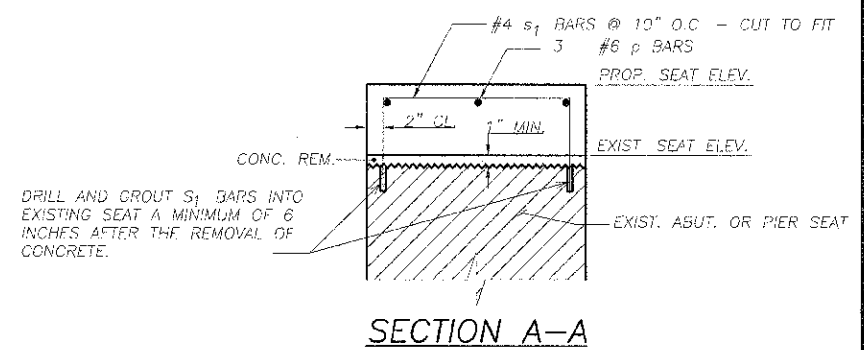

SECTION A-A

DESIGNED:	RLR
DRAWN:	BDS
CHECKED:	
DATE:	

REVISIONS	DATE	BY	DESCRIPTION

DESIGNED BY:	RLR
DRAWN BY:	RLR
CHECKED BY:	
DATE:	

**wendler**  
 GEOTECHNICAL ENGINEERING  
 ENGINEERS - SURVEYORS - SCIENTISTS  
 www.wendlergs.com    ph: 615.266.2221  
 Illinois Professional Engineer Firm No. 164-00046

ABUTMENT AND PIER DETAILS  
 OF  
 BASE LINE ROAD BRIDGE PROJECT  
 FOR  
 DEKALB COUNTY HIGHWAY

SHEET TITLE  
 ABUTMENT & PIER DETAILS

JOB NUMBER  
 2080382

DATE  
 12/14/2012

SHEET NO.