


DATE	
BY	
FINAL SURVEY	SURVEYED
NOTE BOOK	PLOTTED
NO.	TEMP. DATE
	AREAS CHECKED

DATE	
BY	
ORIGINAL SURVEY	SURVEYED
NOTE BOOK	PLOTTED
NO.	TEMP. DATE
	AREAS CHECKED

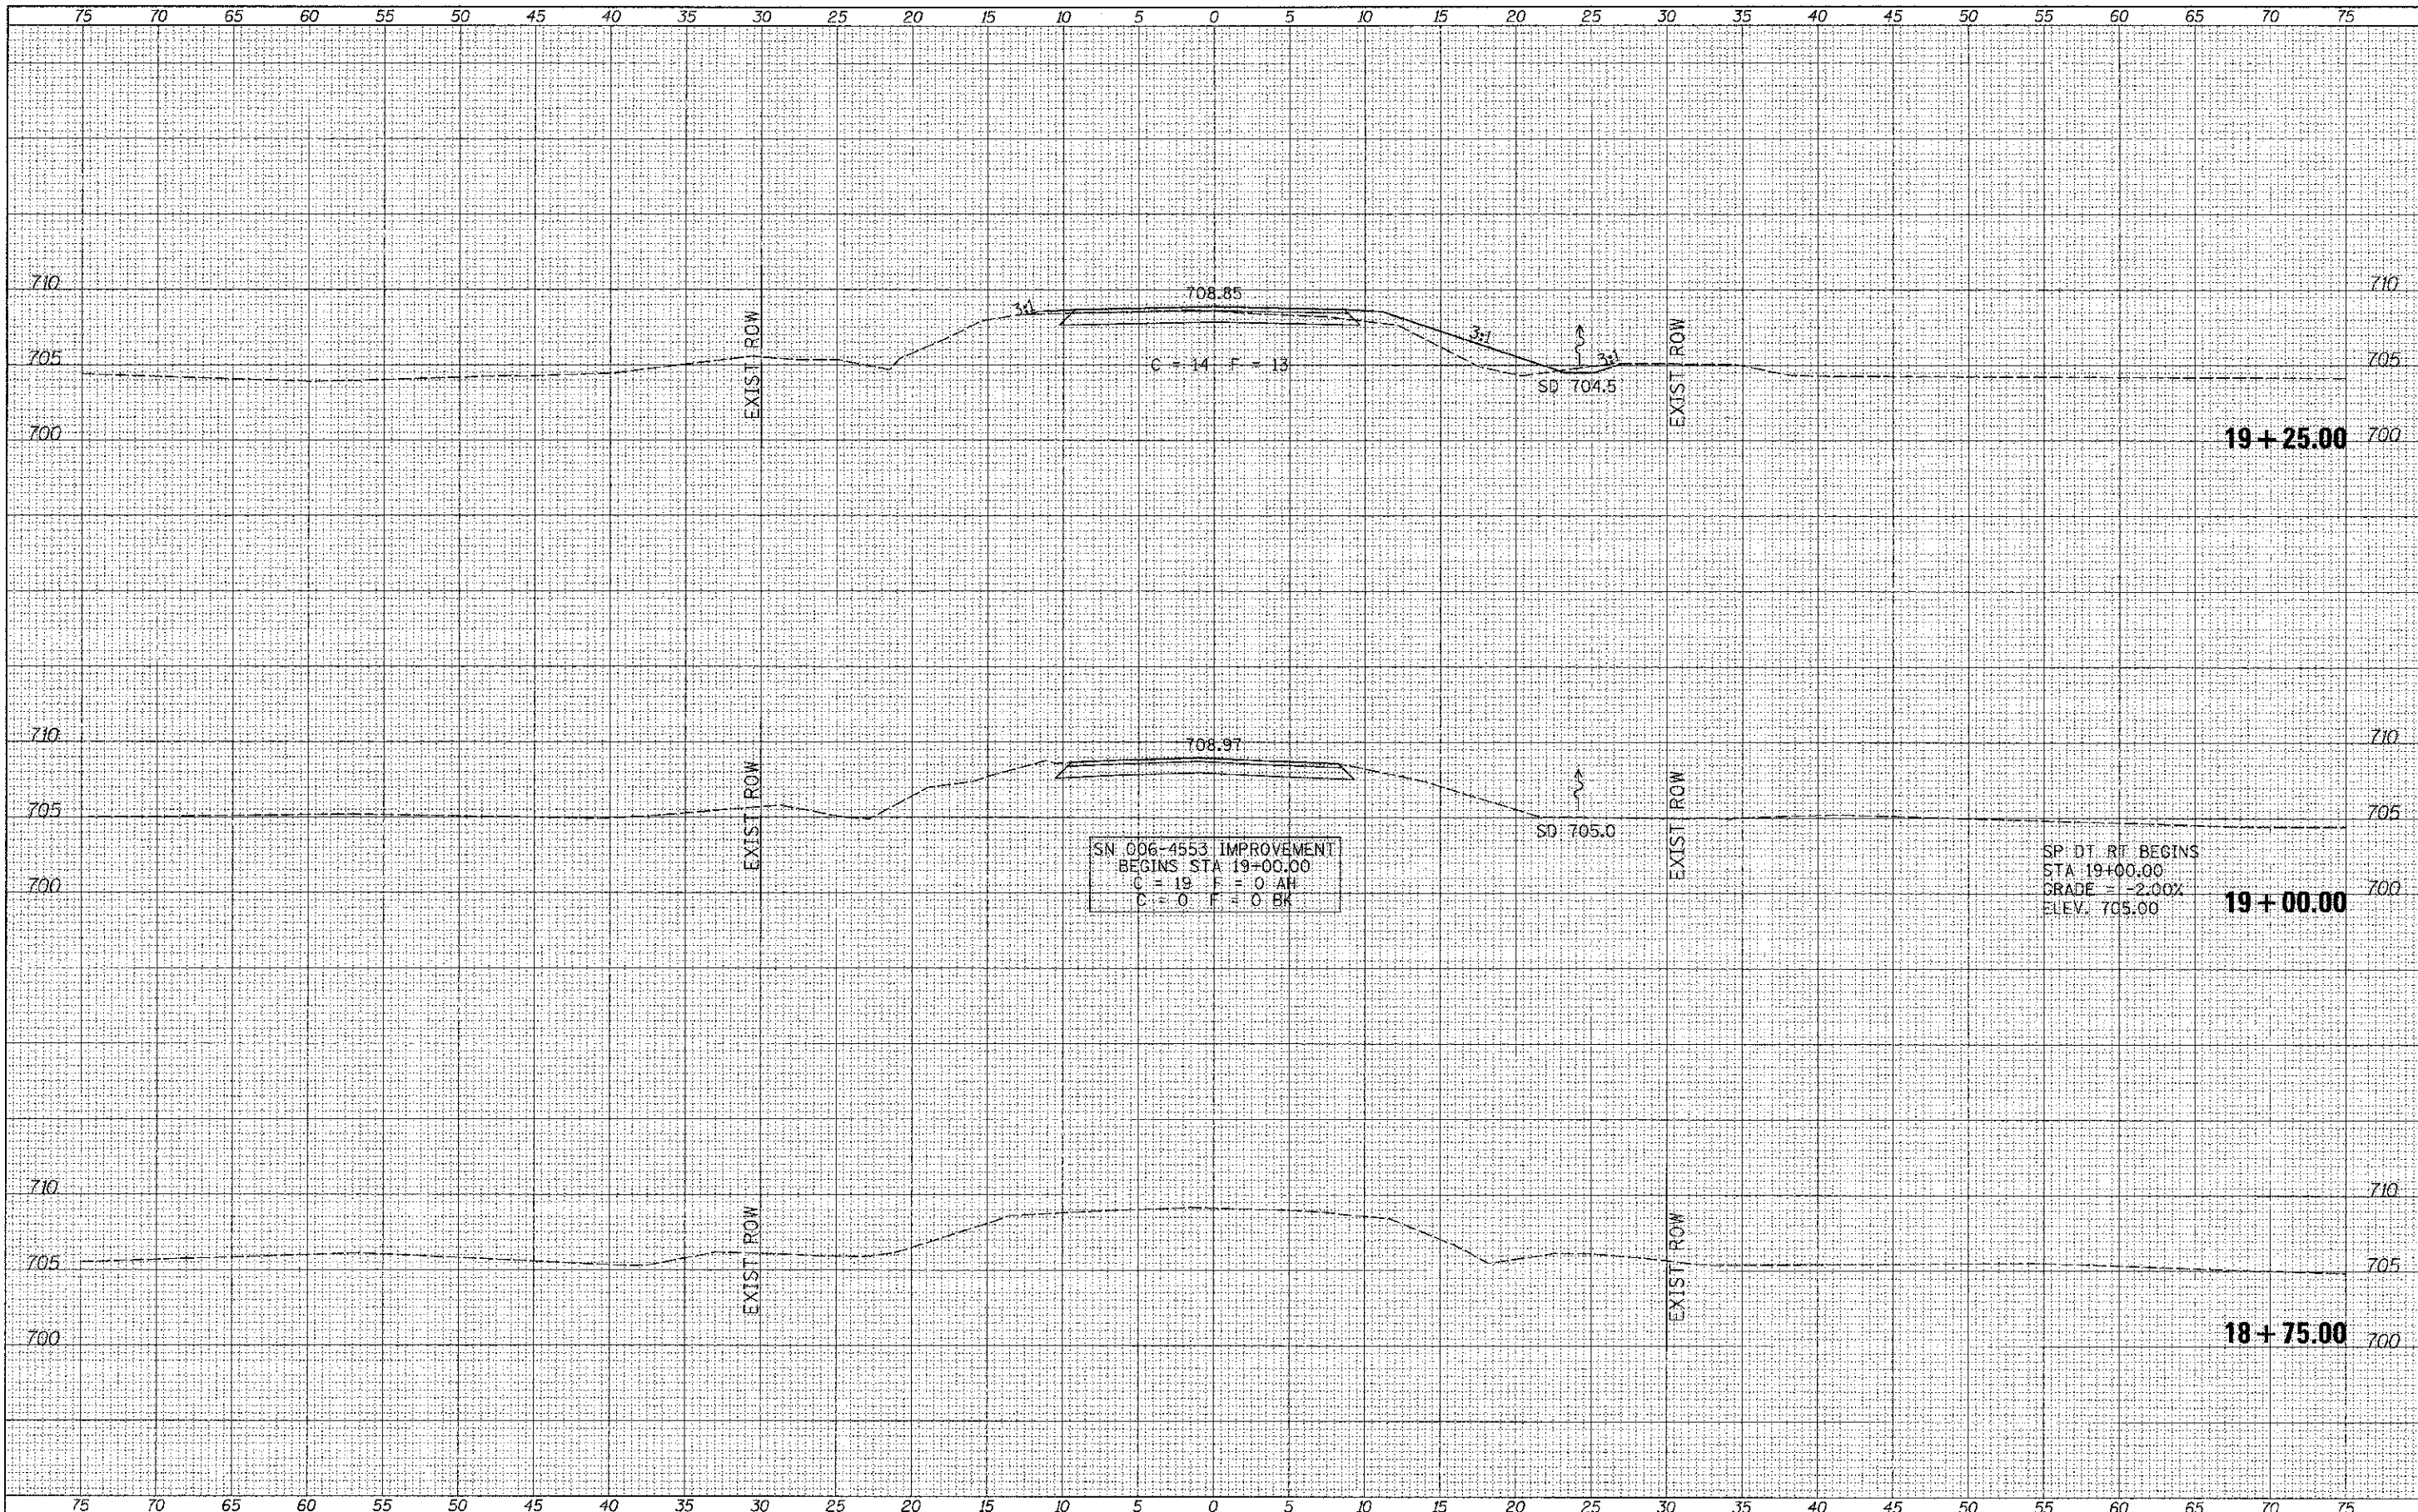

FILE NAME = V:\Bridge\3156-Bureau\3156khts.dgn	USER NAME = jhutchison	DESIGNED -	REVISED -	BUREAU COUNTY TOWNSHIP ROAD 109 OVER WEST BUREAU CREEK	CROSS SECTIONS				RTE.	SECTION	COUNTY	TOTAL SHEETS	SHEET NO.
XS SHEET	PLOT SCALE = 5.0000' / IN.	DRAWN -	REVISED -		TR 109	07-03126-00-BR	BUREAU	61	47				
	PLOT DATE = 12/29/2012	CHECKED -	REVISED -		SCALE: 1"=5'				SHEET 1 OF 3 SHEETS		STA. 18+75.00 TO STA. 19+25.00	CONTRACT NO. 87528	
		DATE -	REVISED -		FED. ROAD DIST. NO. 7 ILLINOIS				FED. AID PROJECT BR05-00110671				