


FINAL SURVEY	DATE
SUPPLEMENTED	BY
NOTE BOOK	NO.
AREAS CHECKED	

ORIGINAL SURVEY	DATE
SUPPLEMENTED	BY
NOTE BOOK	NO.
AREAS CHECKED	

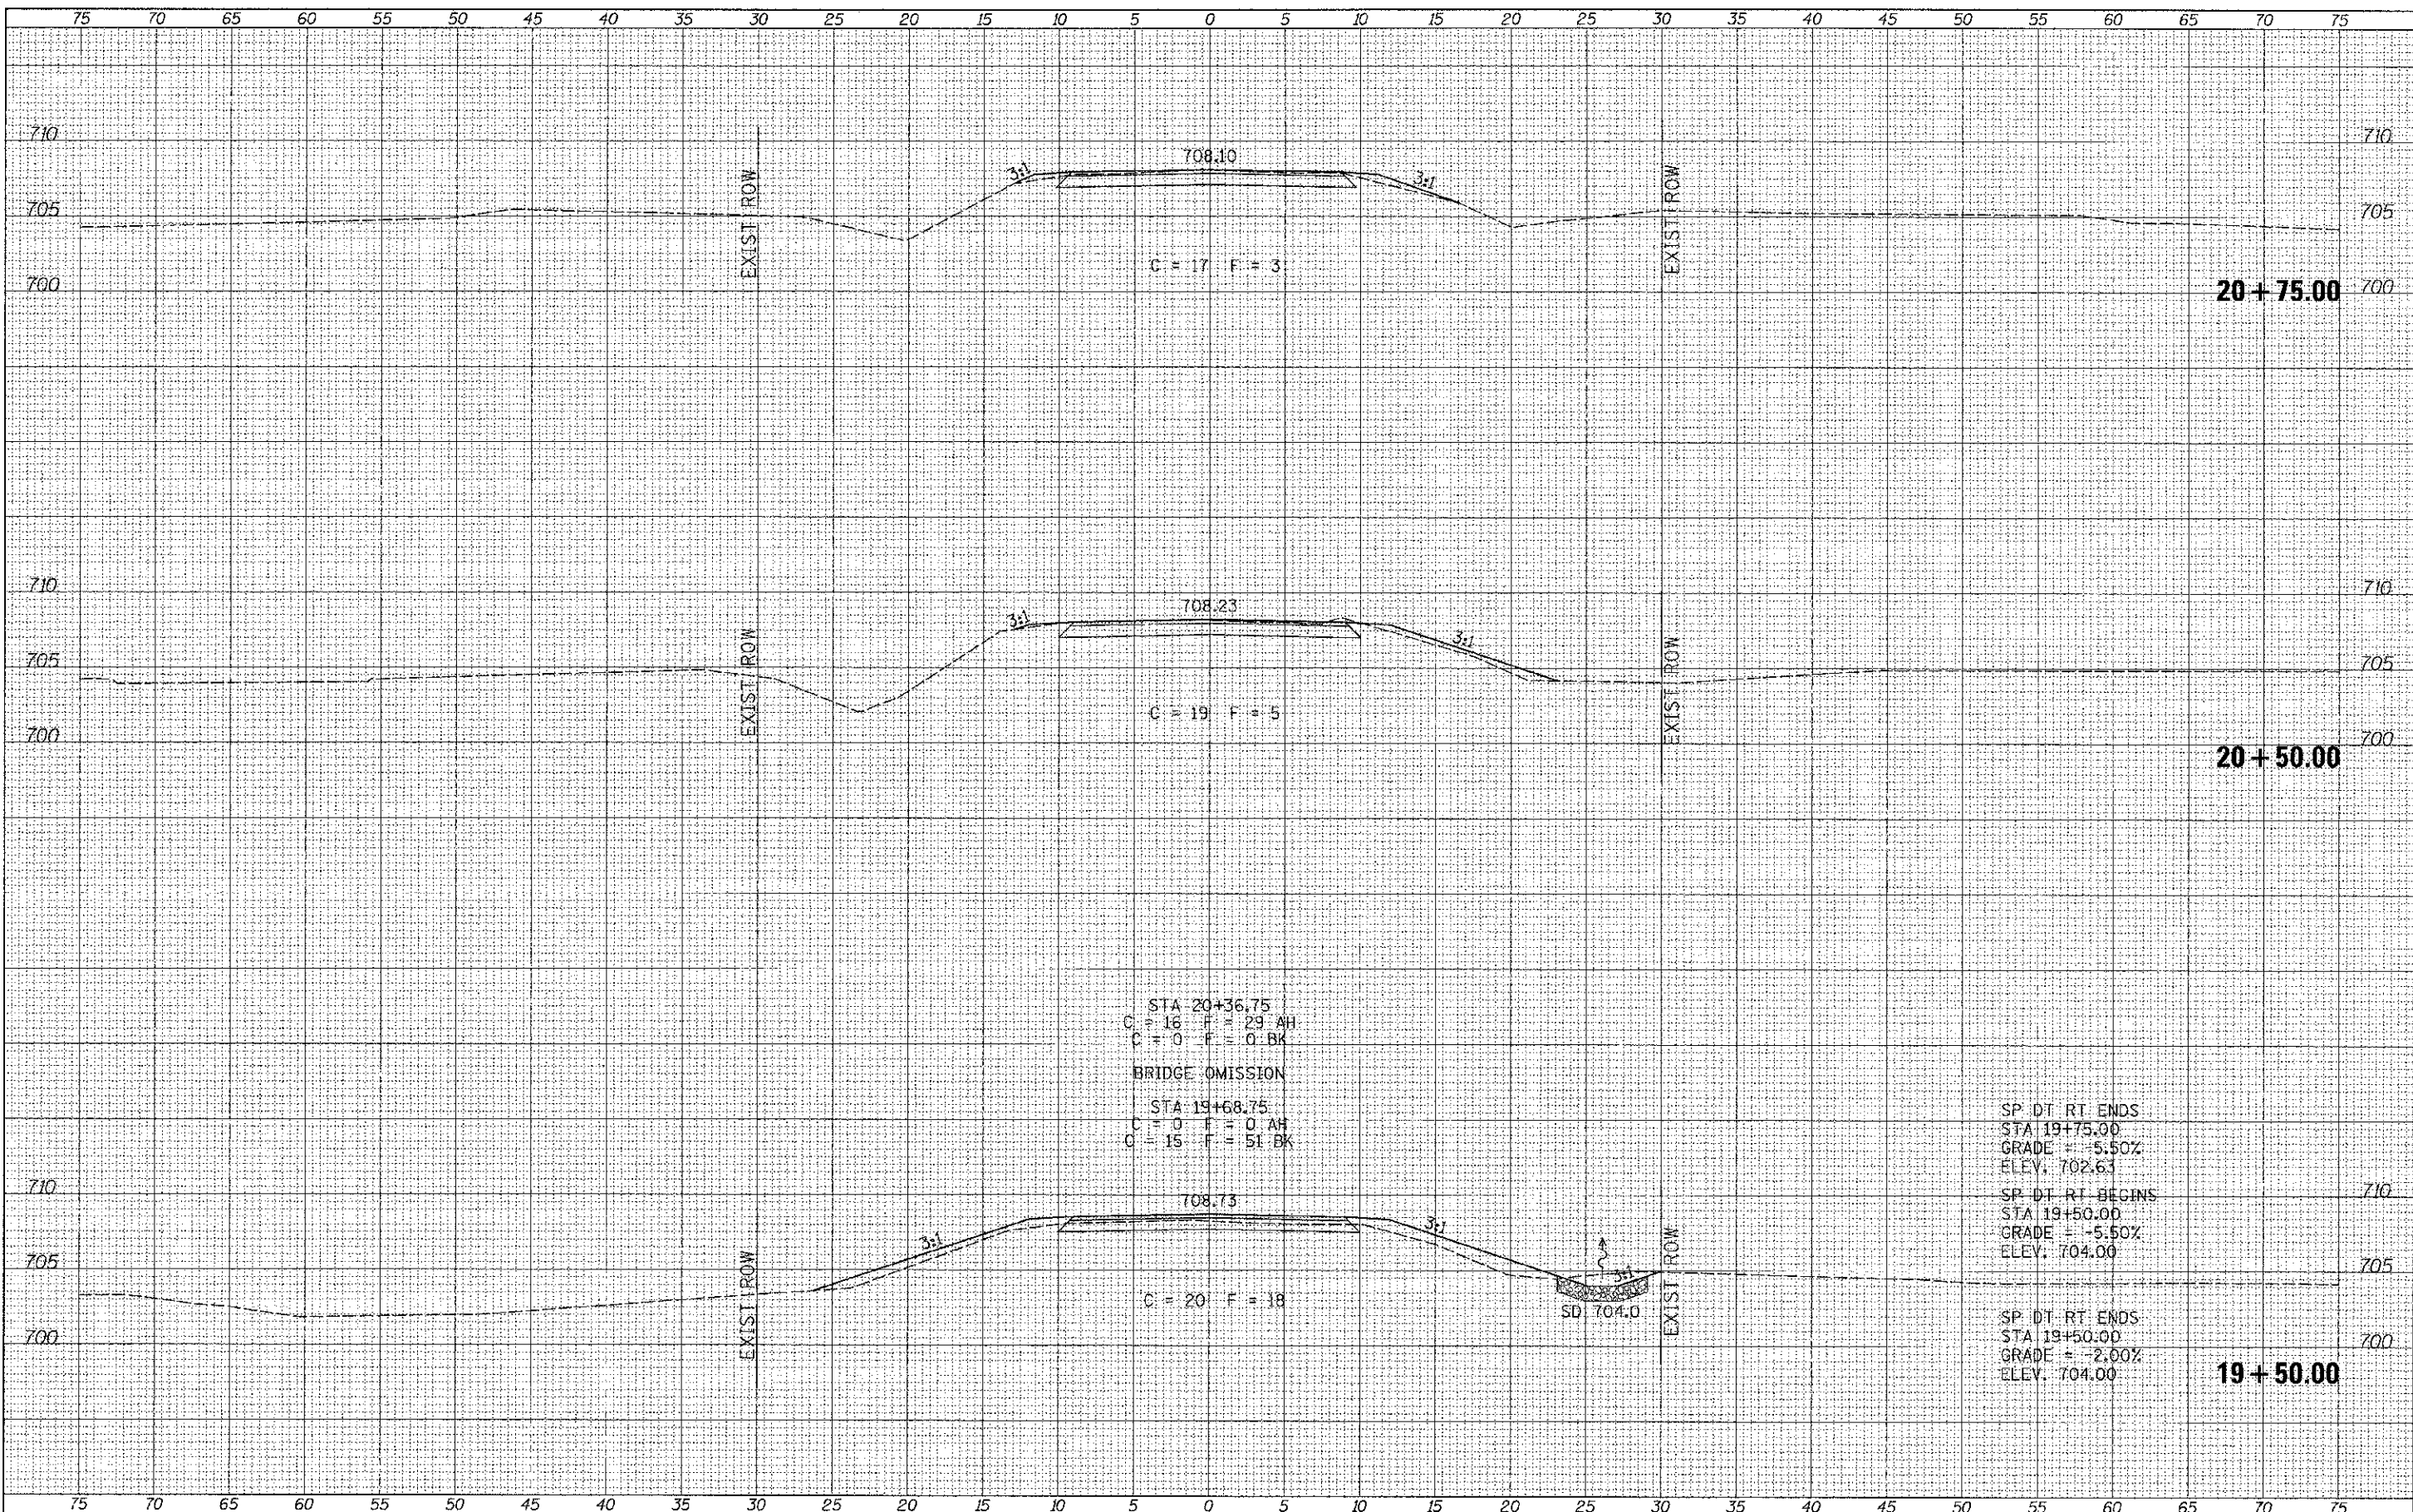

STA 20+36.75  
 C = 16 F = 29 AH  
 C = 0 F = 0 BK  
 BRIDGE OMISSION  
 STA 19+68.75  
 C = 0 F = 0 AH  
 C = 15 F = 51 BK

SP DT RT ENDS  
 STA 19+75.00  
 GRADE = -5.50%  
 ELEV. 702.63  
 SP DT RT BEGINS  
 STA 19+50.00  
 GRADE = -5.50%  
 ELEV. 704.00  
 SP DT RT ENDS  
 STA 19+50.00  
 GRADE = -2.00%  
 ELEV. 704.00

FILE NAME =  
 V:\Bridge\3156-Bureau\3156xshsta.dgn  
 XS\_SHEET

USER NAME = jhutahson	DESIGNED -	REVISED -
PLOT SCALE = 5.0000' / 1" L	DRAWN -	REVISED -
PLOT DATE = 12/28/2012	CHECKED -	REVISED -
	DATE -	REVISED -

**BUREAU COUNTY  
 TOWNSHIP ROAD 109 OVER  
 WEST BUREAU CREEK**

**CROSS SECTIONS**

SCALE: 1"=5' SHEET 2 OF 3 SHEETS STA. 19+50.00 TO STA. 20+75.00

RTE.	SECTION	COUNTY	TOTAL SHEETS	SHEET NO.
TR 109	07-03126-00-BR	BUREAU	61	48
CONTRACT NO. 87528				
FED. ROAD DIST. NO. 7 (ILLINOIS)			FED. AID PROJECT BR05-0011087	