


DATE	BY
SURVEYED	NO. 1
NOTE BOOK	NO. 2
TEMPLATE	NO. 3
AREAS CHECKED	NO. 4

DATE	BY
SURVEYED	NO. 1
NOTE BOOK	NO. 2
TEMPLATE	NO. 3
AREAS CHECKED	NO. 4

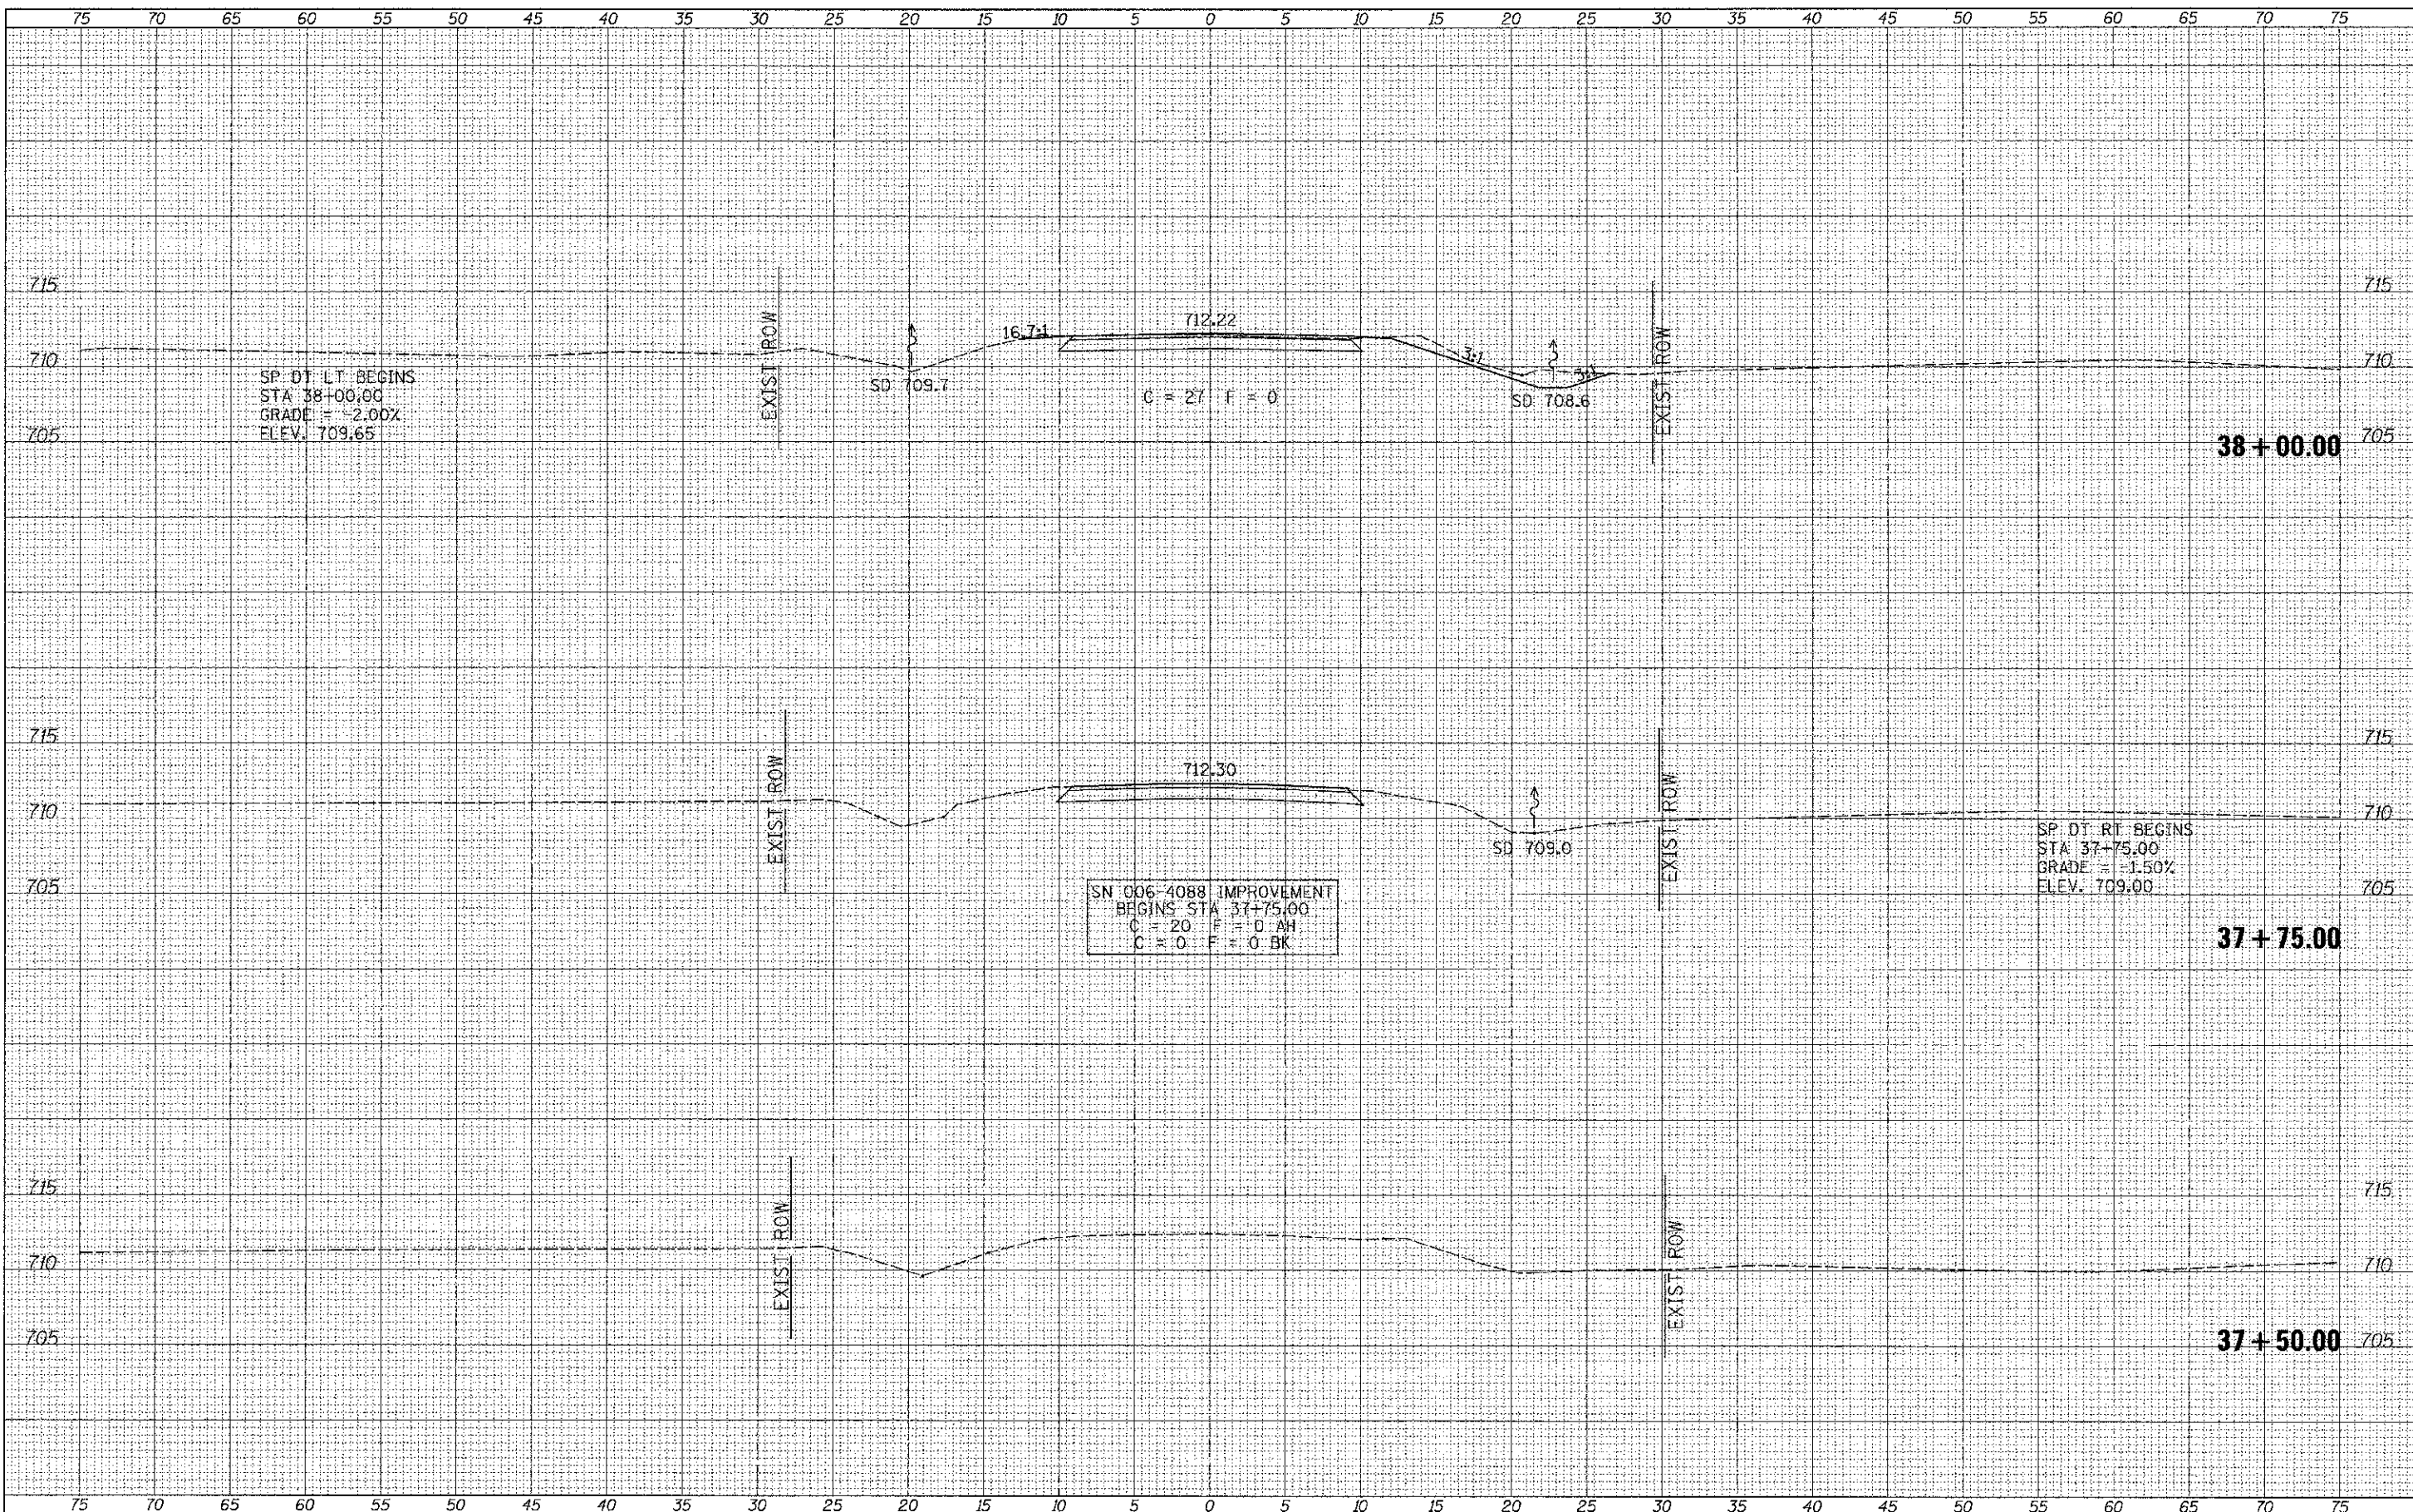

FILE NAME =
 V:\Bridge\3184-Bureau\3184-sha.dgn

USER NAME = jhutchison	DESIGNED -	REVISED -
PLOT SCALE = 5.0000' / IN.	DRAWN -	REVISED -
PLOT DATE = 12/28/2012	CHECKED -	REVISED -
	DATE -	REVISED -

**BUREAU COUNTY
 TOWNSHIP ROAD 109 OVER
 LIME CREEK TRIBUTARY**

CROSS SECTIONS
 SCALE: 1"=5'
 SHEET 1 OF 7 SHEETS STA. 37+50.00 TO STA. 38+00.00

RTE.	SECTION	COUNTY	TOTAL SHEETS	SHEET NO.
TR 109	07-03126-00-BR	BUREAU	61	50
			CONTRACT NO. 87528	
FED. ROAD DIST. NO. 7 ILLINOIS			FED. AID PROJECT BR05-00110871	