


FINAL SURVEY	DATE
SURVEYED	
PLOTTED	
NOTE BOOK	
AREAS CHECKED	

ORIGINAL SURVEY	DATE
SURVEYED	
PLOTTED	
NOTE BOOK	
AREAS CHECKED	

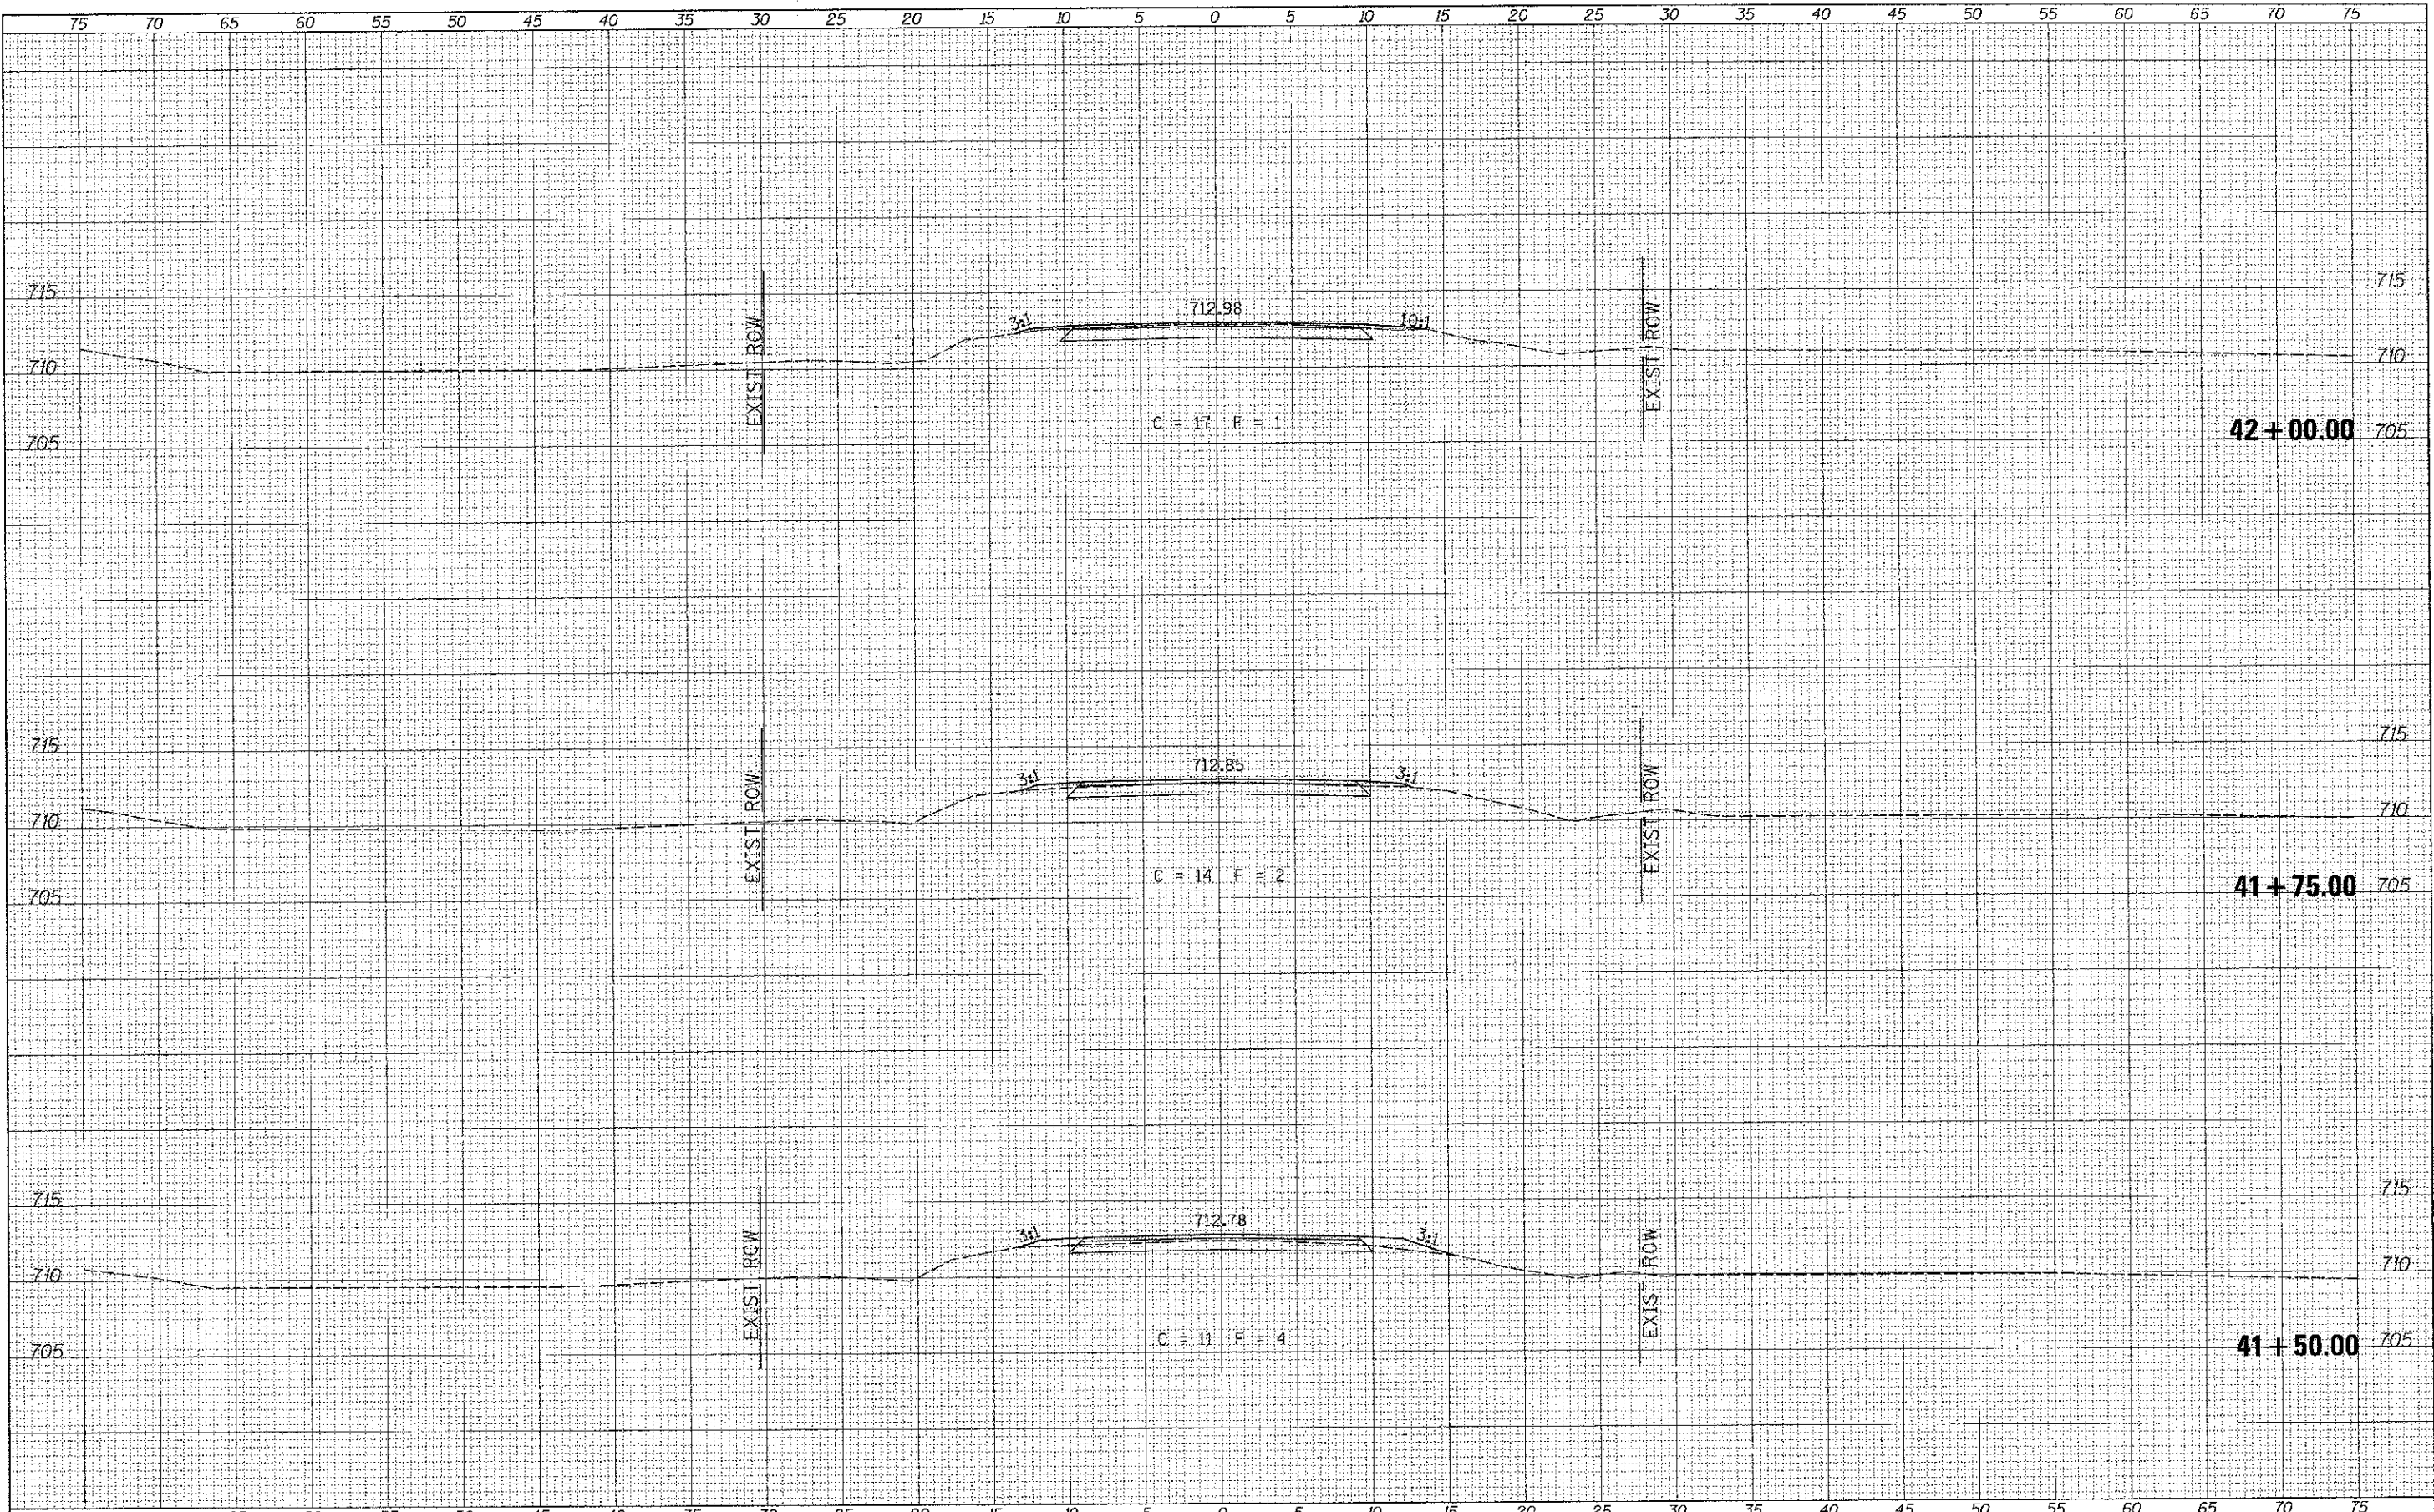

FILE NAME = V:\Bridges\3184-Bureau\3184xshs.dgn	USER NAME = jhucobson	DESIGNED -	REVISED	BUREAU COUNTY TOWNSHIP ROAD 109 OVER LIME CREEK TRIBUTARY	CROSS SECTIONS SCALE: 1"=5' SHEET 6 OF 7 SHEETS STA. 41+50.00 TO STA. 42+00.00	RTE.	SECTION	COUNTY	TOTAL SHEET NO.	
X5_SHEET	PLOT SCALE = 8.0000' / IN.	DRAWN -	REVISED -			TR 109	07-03126-00-BR	BUREAU	61	55
	PLOT DATE = 12/20/2012	CHECKED -	REVISED -			CONTRACT NO. 87528				
		DATE -	REVISED -			FED. ROAD DIST. NO. 7 ILLINOIS				