


DATE	
BY	
FINAL SURVEY	
QUOTED	
NOTE BOOK	
NO.	

DATE	
BY	
ORIGINAL SURVEY	
QUOTED	
NOTE BOOK	
NO.	

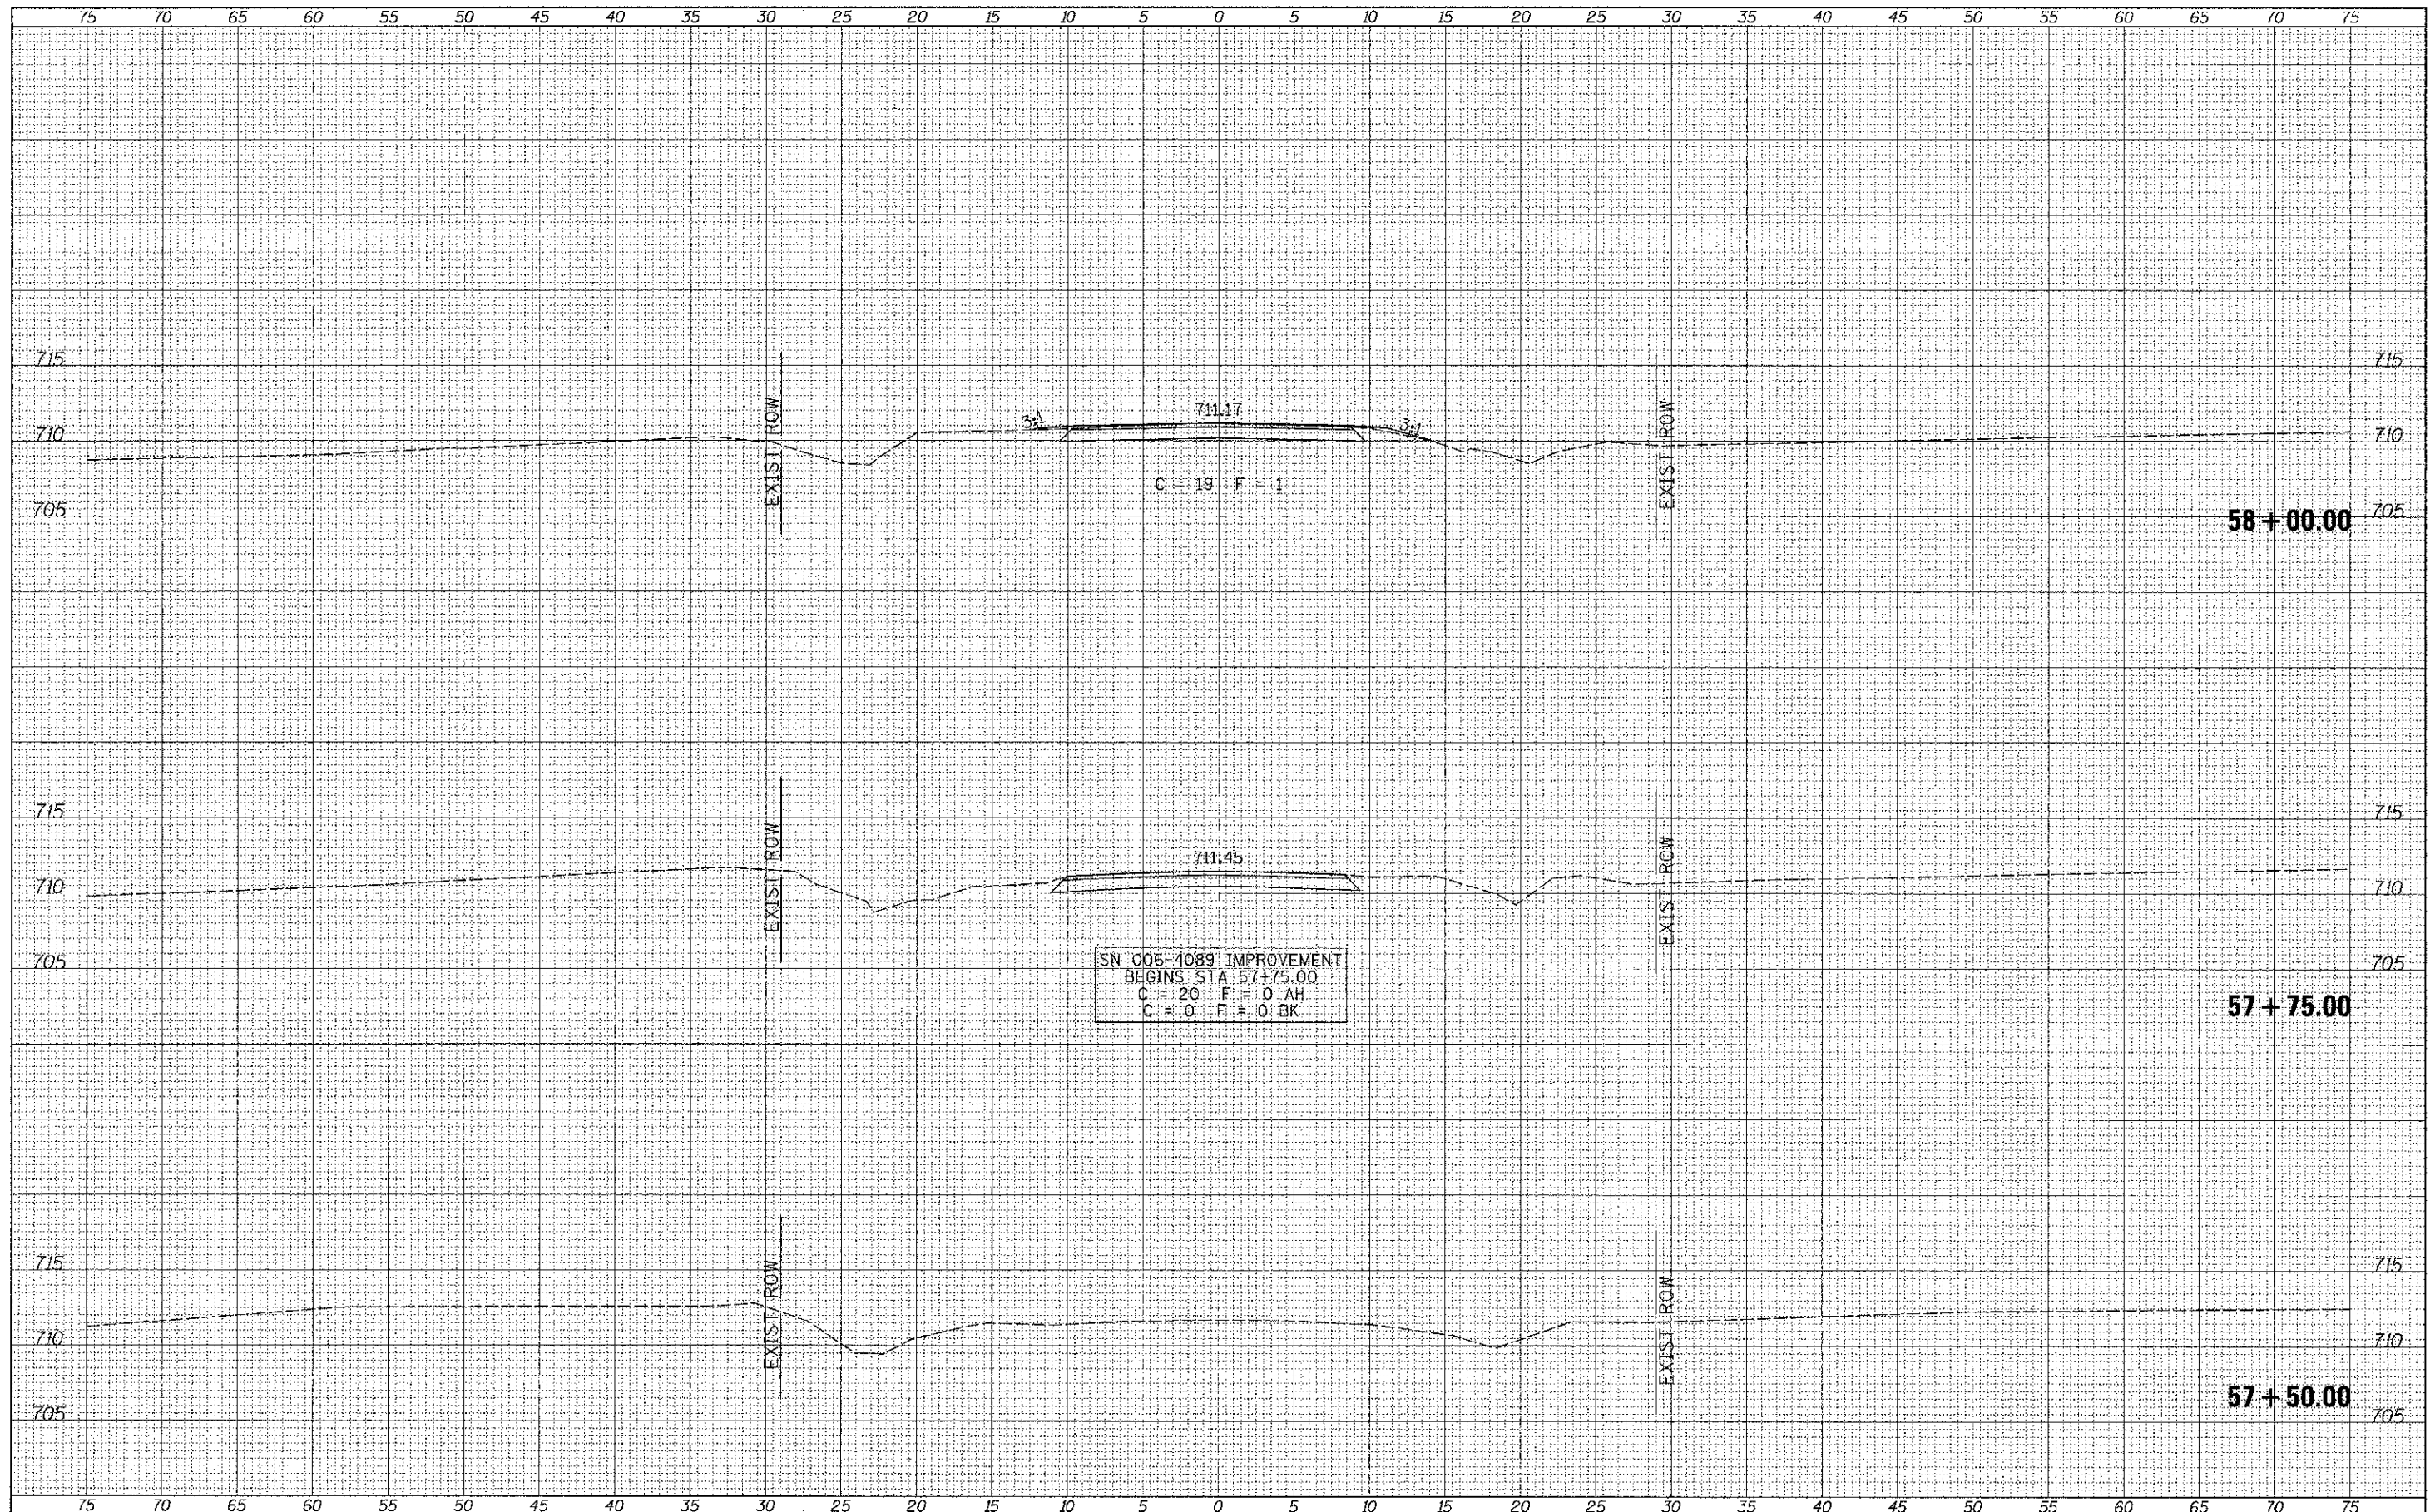

**BUREAU COUNTY
TOWNSHIP ROAD 109 OVER
LIME CREEK TRIBUTARY**

CROSS SECTIONS

FILE NAME = V:\Bridge\3.65-Bureau\3185xahrs.dgn	USER NAME = jhutchison	DESIGNED -	REVISED -	SCALE: 1"=5' SHEET 1 OF 5 SHEETS STA. 57+50.00 TO STA. 58+00.00	<table border="1"> <tr><th>RTE.</th><th>SECTION</th><th>COUNTY</th><th>TOTAL SHEETS</th><th>SHEET NO.</th></tr> <tr><td>109</td><td>07-03126-00-BR</td><td>BUREAU</td><td>61</td><td>57</td></tr> <tr><td colspan="3">CONTRACT NO. 87528</td><td colspan="2">FED. AID PROJECT BR05-01110871</td></tr> </table>	RTE.	SECTION	COUNTY	TOTAL SHEETS	SHEET NO.	109	07-03126-00-BR	BUREAU	61	57	CONTRACT NO. 87528			FED. AID PROJECT BR05-01110871	
RTE.	SECTION	COUNTY	TOTAL SHEETS			SHEET NO.														
109	07-03126-00-BR	BUREAU	61			57														
CONTRACT NO. 87528			FED. AID PROJECT BR05-01110871																	
PLOT SCALE = 5.0000 / 14.	CHECKED -	REVISED -	REVISED -																	
PLOT DATE = 12/28/2012	DATE -	REVISED -	REVISED -																	
X5.SHEET																				