


DATE	
BY	
FINAL SURVEY	
PLOTTED	
NOTE BOOK	
AREAS CHECKED	

DATE	
BY	
ORIGINAL SURVEY	
PLOTTED	
NOTE BOOK	
AREAS CHECKED	

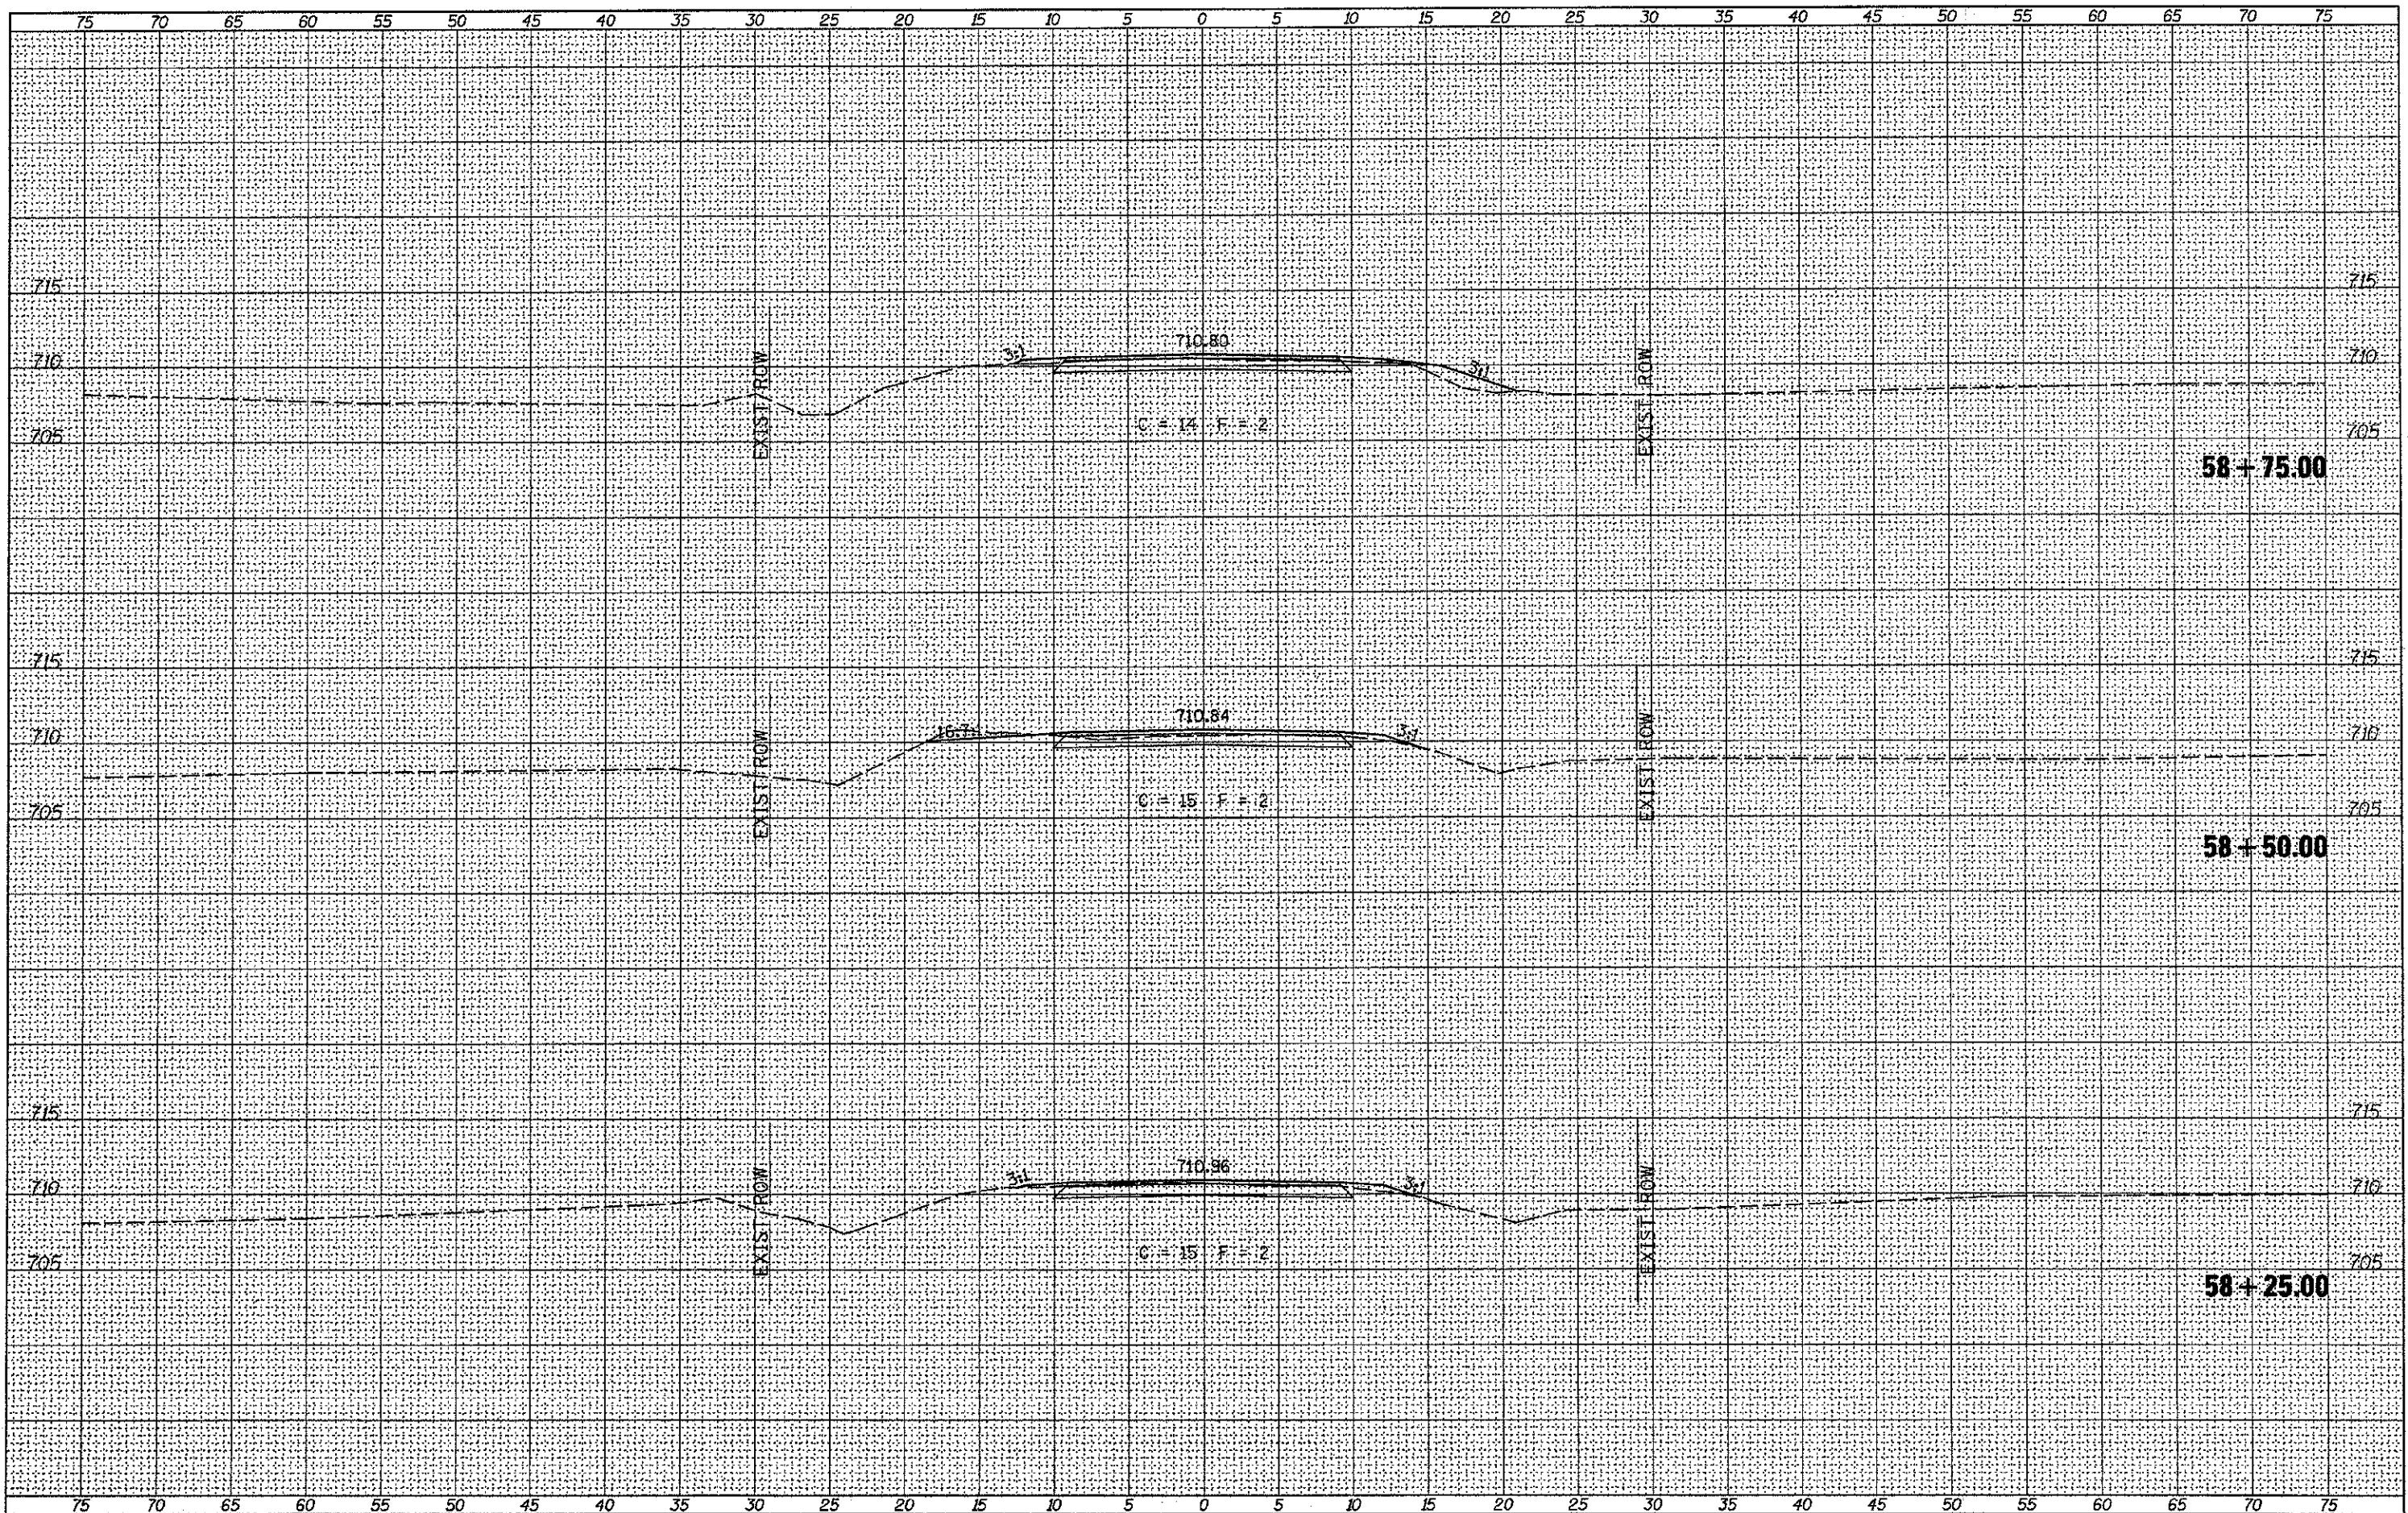

FILE NAME =	USER NAME = jhutchison	DESIGNED -	REVISED -	<b>BUREAU COUNTY TOWNSHIP ROAD 109 OVER LIME CREEK TRIBUTARY</b>	<b>CROSS SECTIONS</b>			RTE.	SECTION	COUNTY	TOTAL SHEETS	SHEET NO.
V:\Bridge\3185-Bureau\3185xhtaupdate.dgn		DRAWN -	REVISED -		TR 109	07-03126-00-BR	BUREAU	61	58			
		CHECKED -	REVISED -		SCALE: 1"=5'			SHEET 2 OF 5 SHEETS		STA. 58+25.00 TO STA. 58+75.00	CONTRACT NO. 87528	
XS.SHEET		DATE -	REVISED -		FED. ROAD DIST. NO. 7 ILLINOIS		FED. AID PROJECT BRDS-0011087					