


DATE	
BY	
ORIGINAL SURVEY	
REVISIONS	
NOTE BOOK	
NO.	

DATE	
BY	
ORIGINAL SURVEY	
REVISIONS	
NOTE BOOK	
NO.	

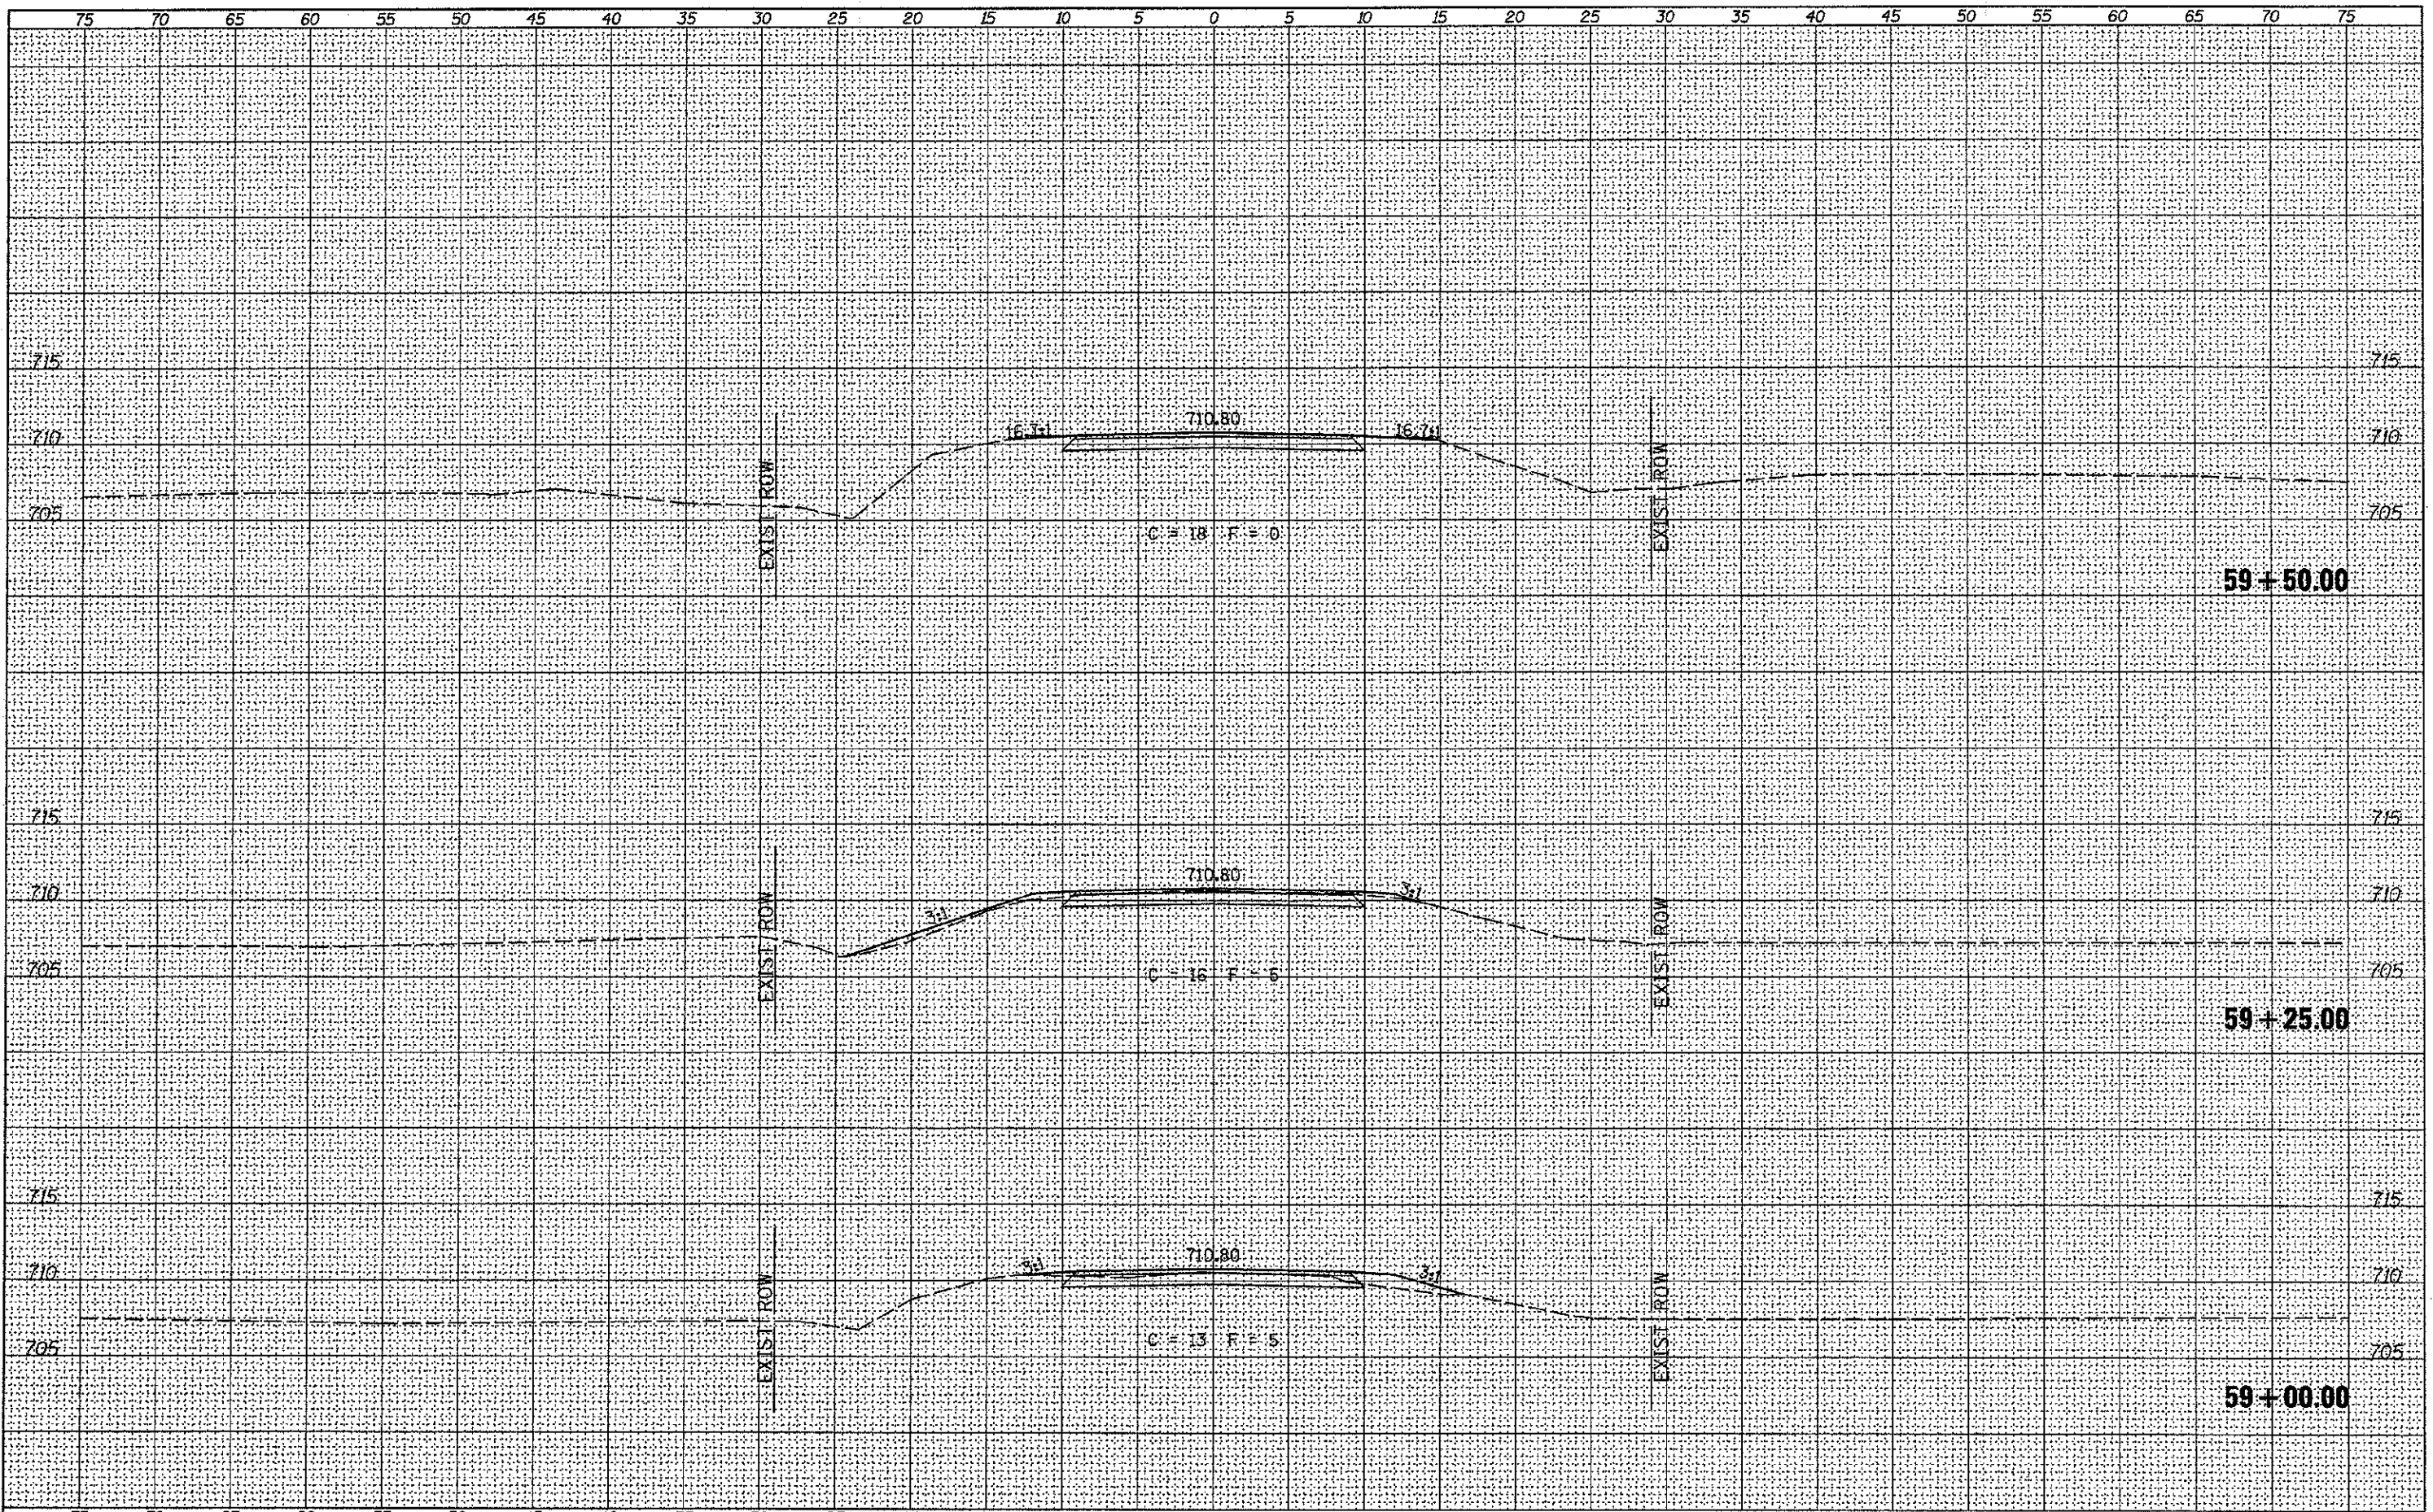

FILE NAME *	USER NAME = jwhanson	DESIGNED -	REVISED -	BUREAU COUNTY TOWNSHIP ROAD 109 OVER LIME CREEK TRIBUTARY	CROSS SECTIONS			RTE.	SECTION	COUNTY	TOTAL SHEETS	SHEET NO.
V:\B-ridge\3185-Bureau\3185xhtaupdata.dgn		DRAWN -	REVISED -					TR 109	07-03126-00-BR	BUREAU	61	59
XS_SHEET	PLLOT SCALE = 10.0000' / IN.	CHECKED -	REVISED -		SCALE: 1"=5'	SHEET 3	OF 5 SHEETS	STA. 59+00.00	TO STA. 59+50.00	CONTRACT NO. 87528		
	PLLOT DATE = 1/8/2013	DATE -	REVISED -					FED. ROAD DIST. NO. 7 (ILLINOIS)			FED. AID PROJECT BRCS-00110671	