


| | |
|--------------|---------------|
| DATE | |
| BY | |
| FINAL SURVEY | SUBMITTED |
| NOTE BOOK | PLOTTED |
| NO. | TEMPLATE |
| | AREAS CHECKED |
| | NO. |

| | |
|-----------------|---------------|
| DATE | |
| BY | |
| ORIGINAL SURVEY | SUBMITTED |
| NOTE BOOK | PLOTTED |
| NO. | TEMPLATE |
| | AREAS CHECKED |
| | NO. |

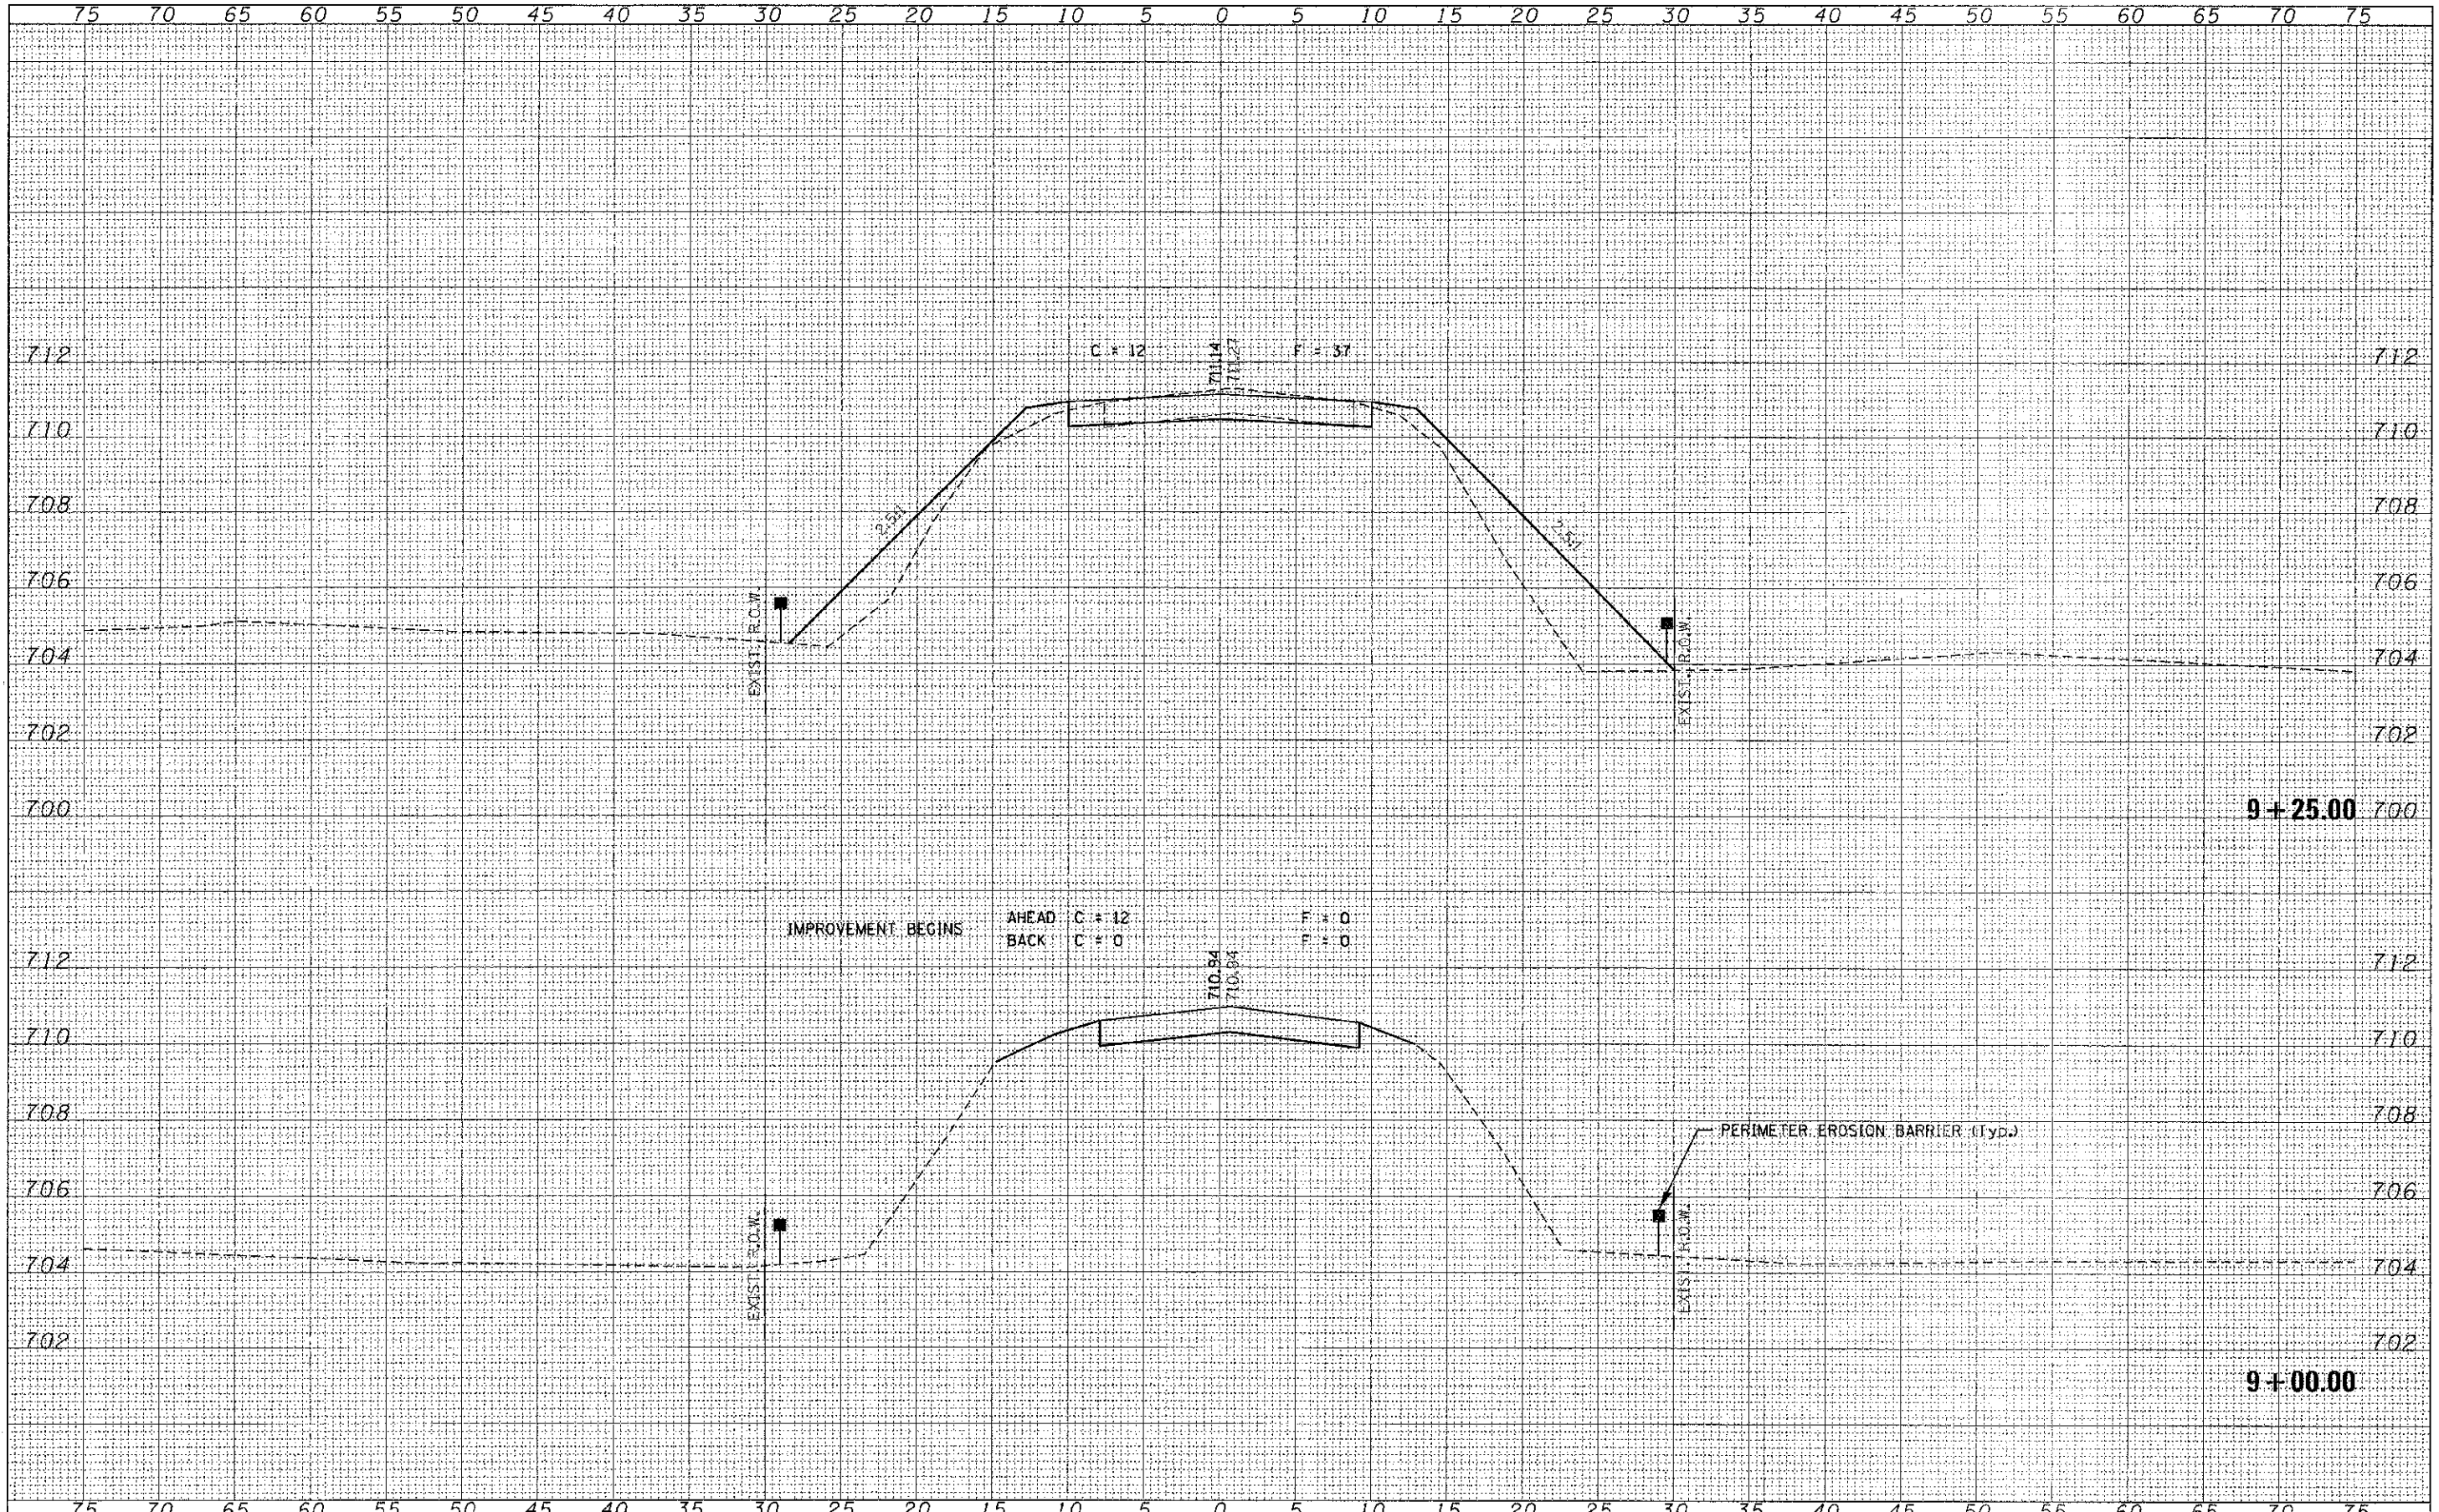

| | | | | | | | | | | | | |
|--|------------------------|-------------------|-----------|---|----------------------------------|-----------------------------|--------------|------------------|---------------------------|--------|--------------|-----------|
| FILE NAME = 110245-shr+ss.dgn | USER NAME = | DESIGNED - J.W.F. | REVISED - | STATE OF ILLINOIS LIVINGSTON COUNTY HIGHWAY DEPARTMENT | STATION CROSS SECTIONS | | | T.P. | SECTION | COUNTY | TOTAL SHEETS | SHEET NO. |
| | | DRAWN - L.C.C. | REVISED - | | 248A | 30-1103-C3-0R/10-C624-00-0R | LIVINGSTON | 19 | 6 | | | |
| | PLOT SCALE = | CHECKED - S.W.V. | REVISED - | | FURNISH/CHAISWORTH ROAD DISTRICT | CONTRACT NO. 87538 | | | | | | |
| ILLINOIS PROFESSIONAL ENGINEER FIRM L3 / P2 / SE CORP. 184,000359 | PLOT DATE = 12/26/2012 | DATE - 12/26/12 | REVISED - | | SCALE: H&V2 | SHEET NO. 2 OF 5 SHEETS | STA. 9+00.00 | 10' STA. 9+25.00 | ILLINOIS FED. AID PROJECT | | | |