


DATE	
BY	
FINAL SURVEY	
SURVEYED	
PLOTTED	
TEMPLATE	
NOTE BOOK	
AREAS DESIGNED	
NO.	

DATE	
BY	
ORIGINAL SURVEY	
SURVEYED	
PLOTTED	
TEMPLATE	
NOTE BOOK	
AREAS DESIGNED	
NO.	

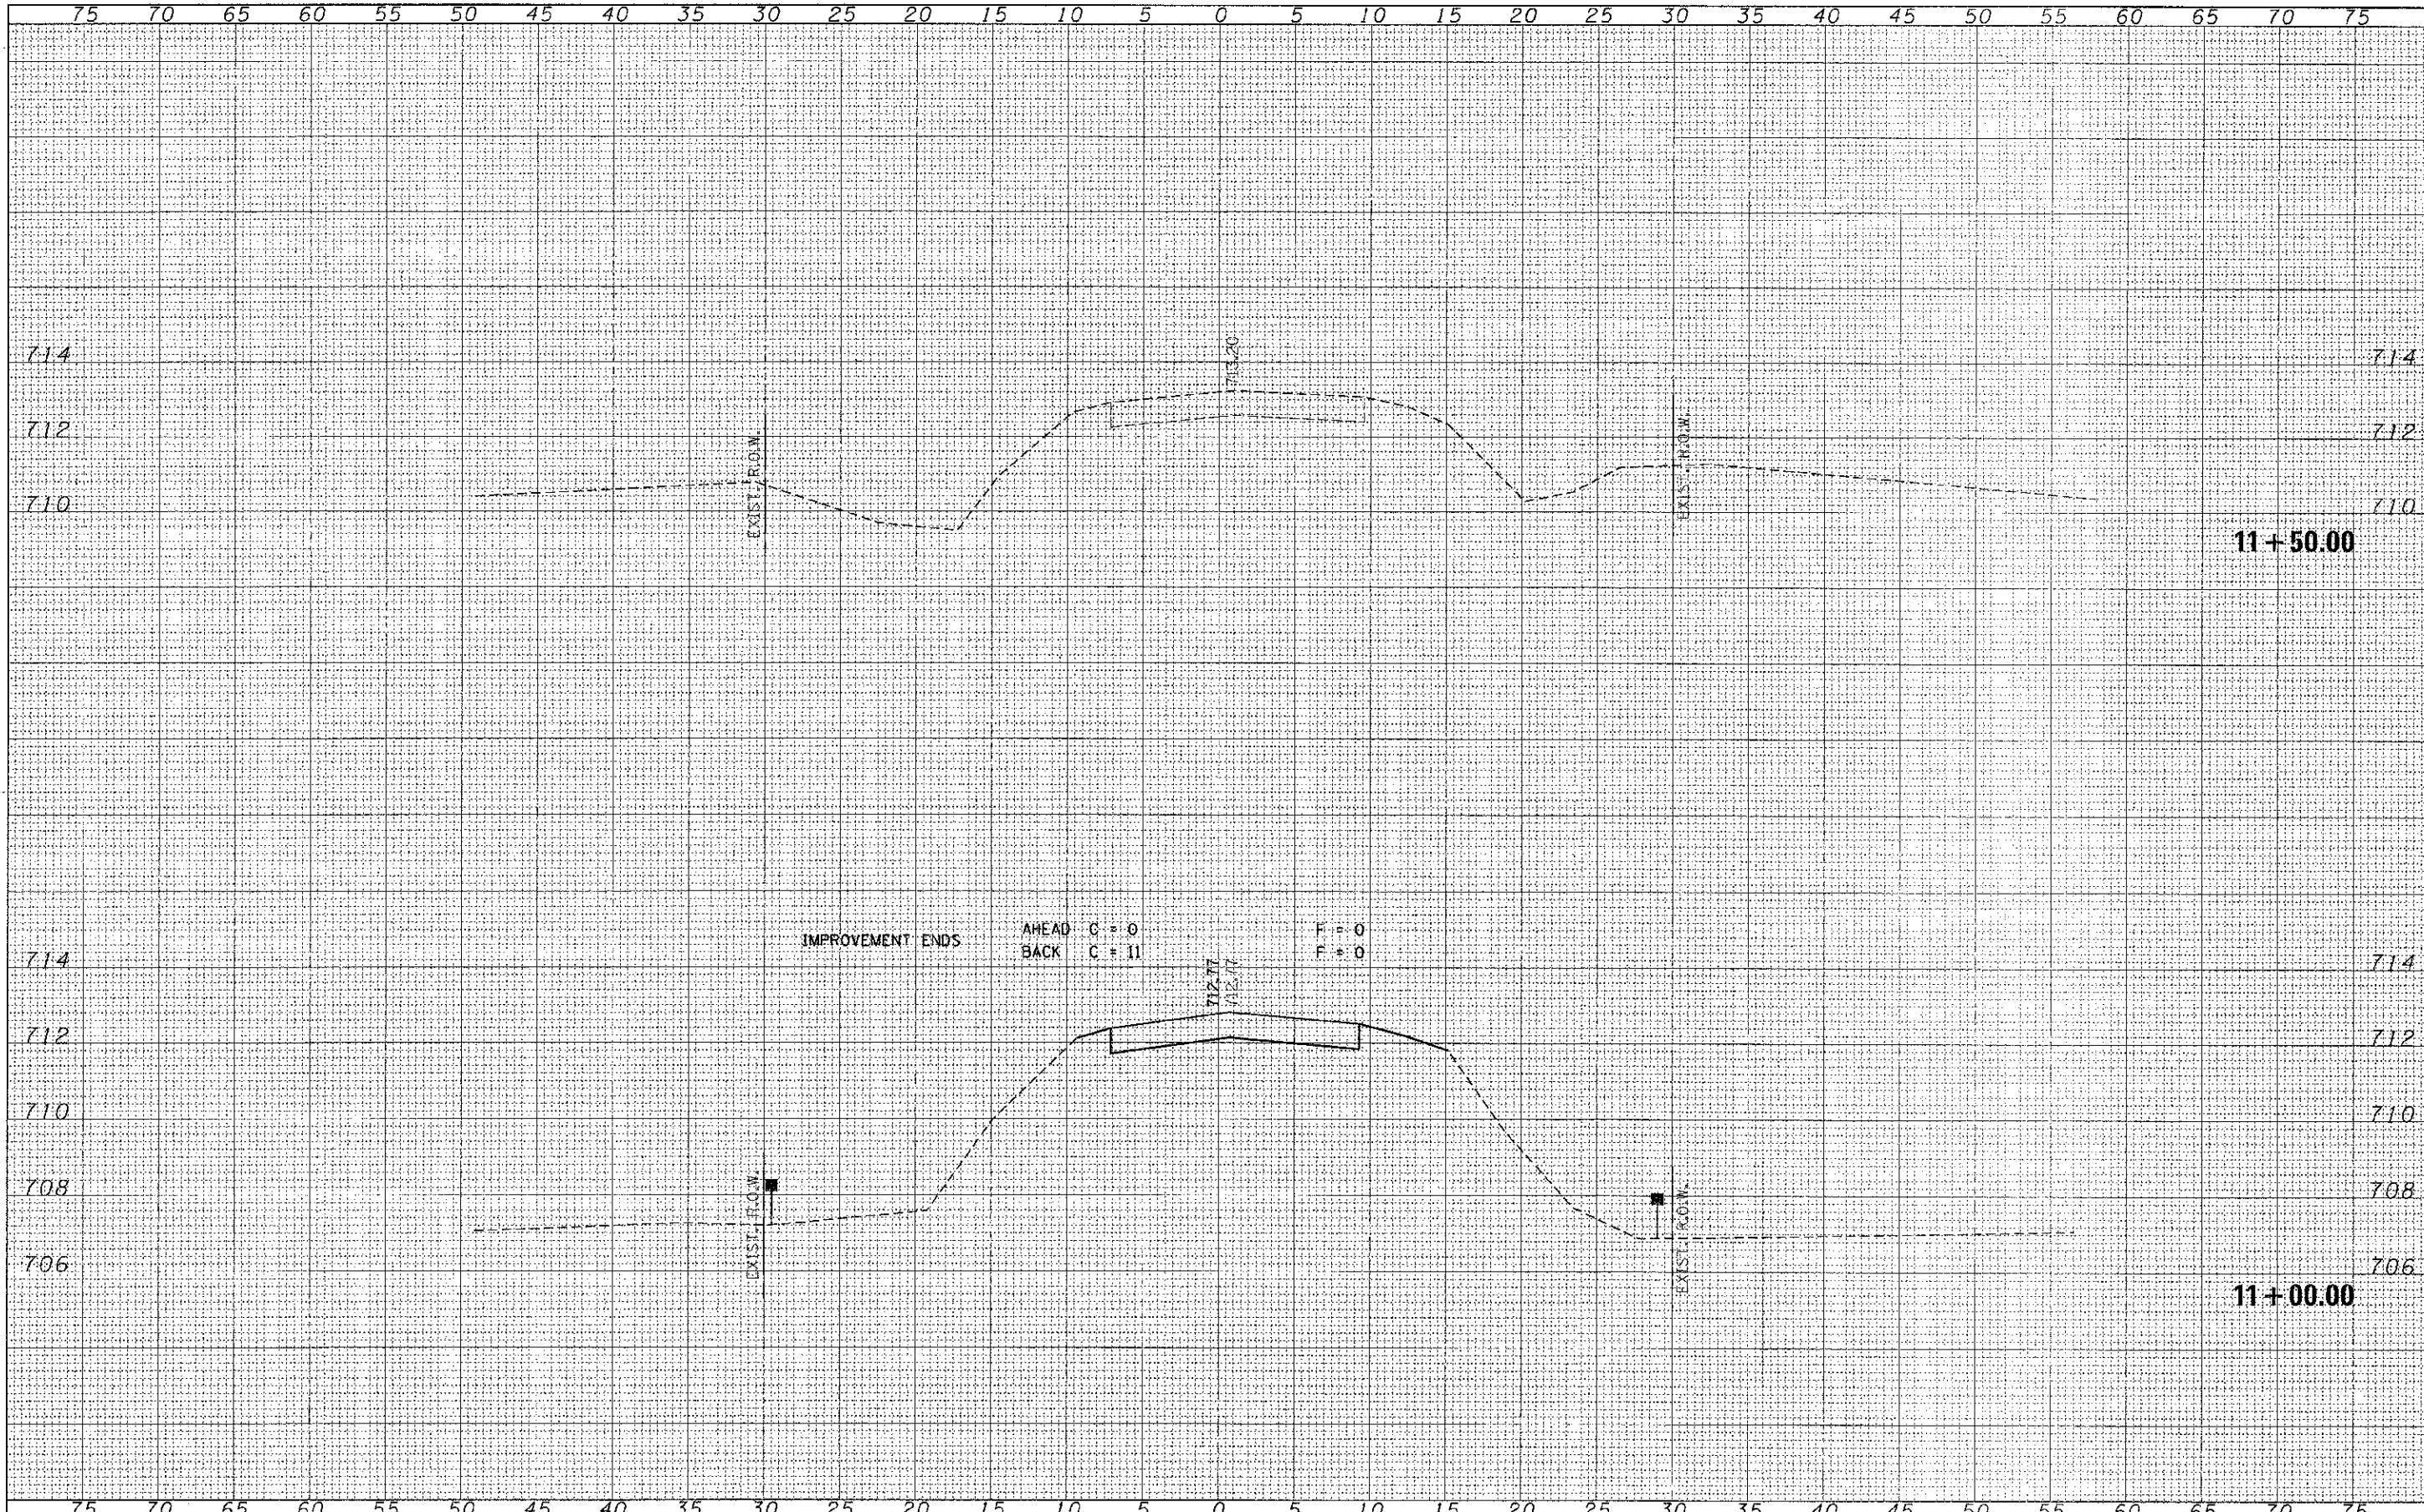

FILE NAME = 110245-shr-xx.dgn	USER NAME =	DESIGNED - J.W.F.	REVISED -	STATE OF ILLINOIS LIVINGSTON COUNTY HIGHWAY DEPARTMENT	STATION CROSS SECTIONS		T.R.	SECTION	COUNTY	TOTAL SHEETS	SHEET NO.
HAMPTON, LENZINI AND RENWICK, INC. 3840 STEVENSON DRIVE, SUITE 200 SPRINGFIELD, IL 62776	PLOT SCALE =	DRAWN - L.G.C.	REVISED -		24BA	10-1103-03-BR/10-06124-00-BR	LIVINGSTON	19	9		
ILLINOIS PROFESSIONAL DESIGN FIRM LL 119136 05/09/12 04/000002	PLOT DATE = 12/26/2012	CHECKED - S.W.M.	REVISED -		SCALE: H5:V2		SHEET NO. 5 OF 5 SHEETS		STA. 11+50.00 TO STA. 11+50.00	CONTRACT NO. 87538	ILLINOIS FED. AID PROJECT
		DATE - 12/26/12	REVISED -								