
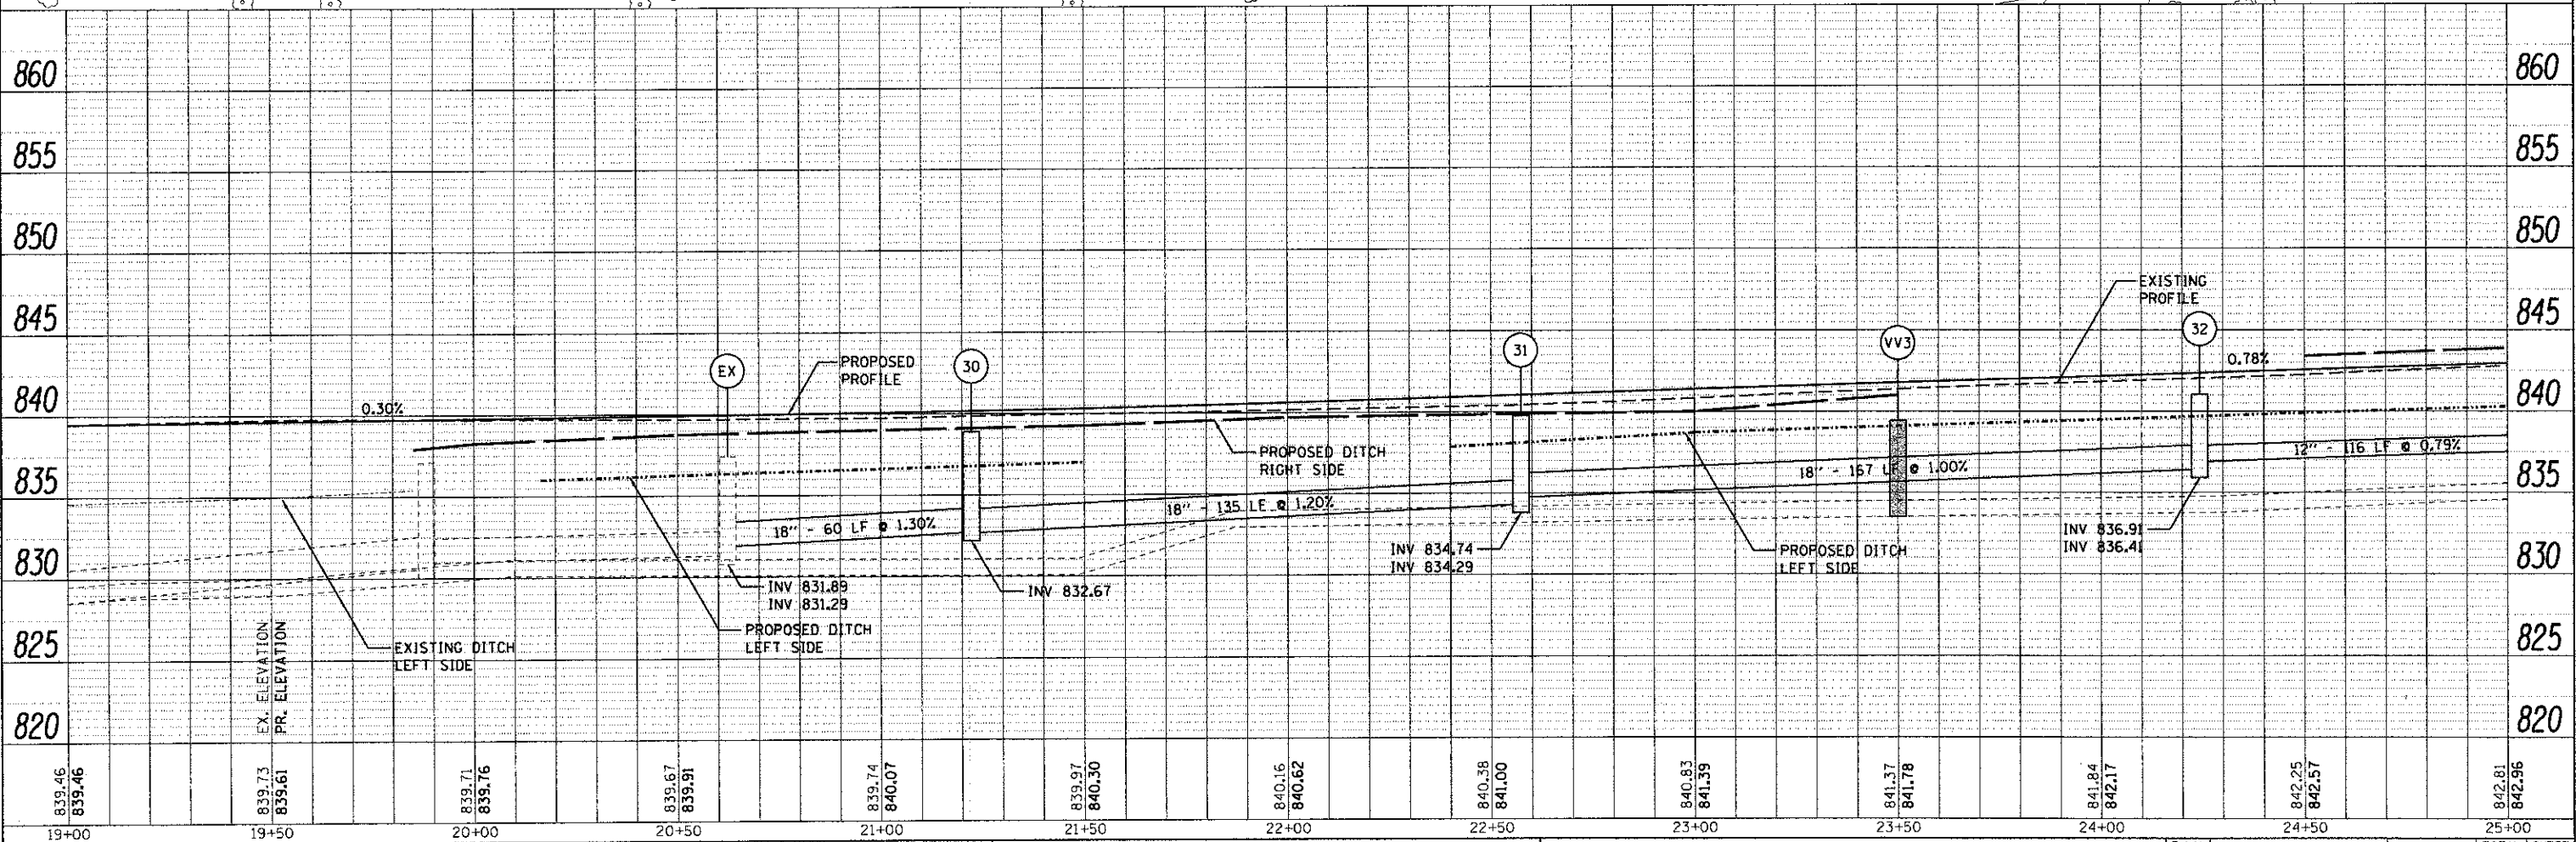


DATE	
BY	
PLAN	
NO. 1	
NO. 2	
DATE	
BY	
PROFILE	
NO. 1	
NO. 2	
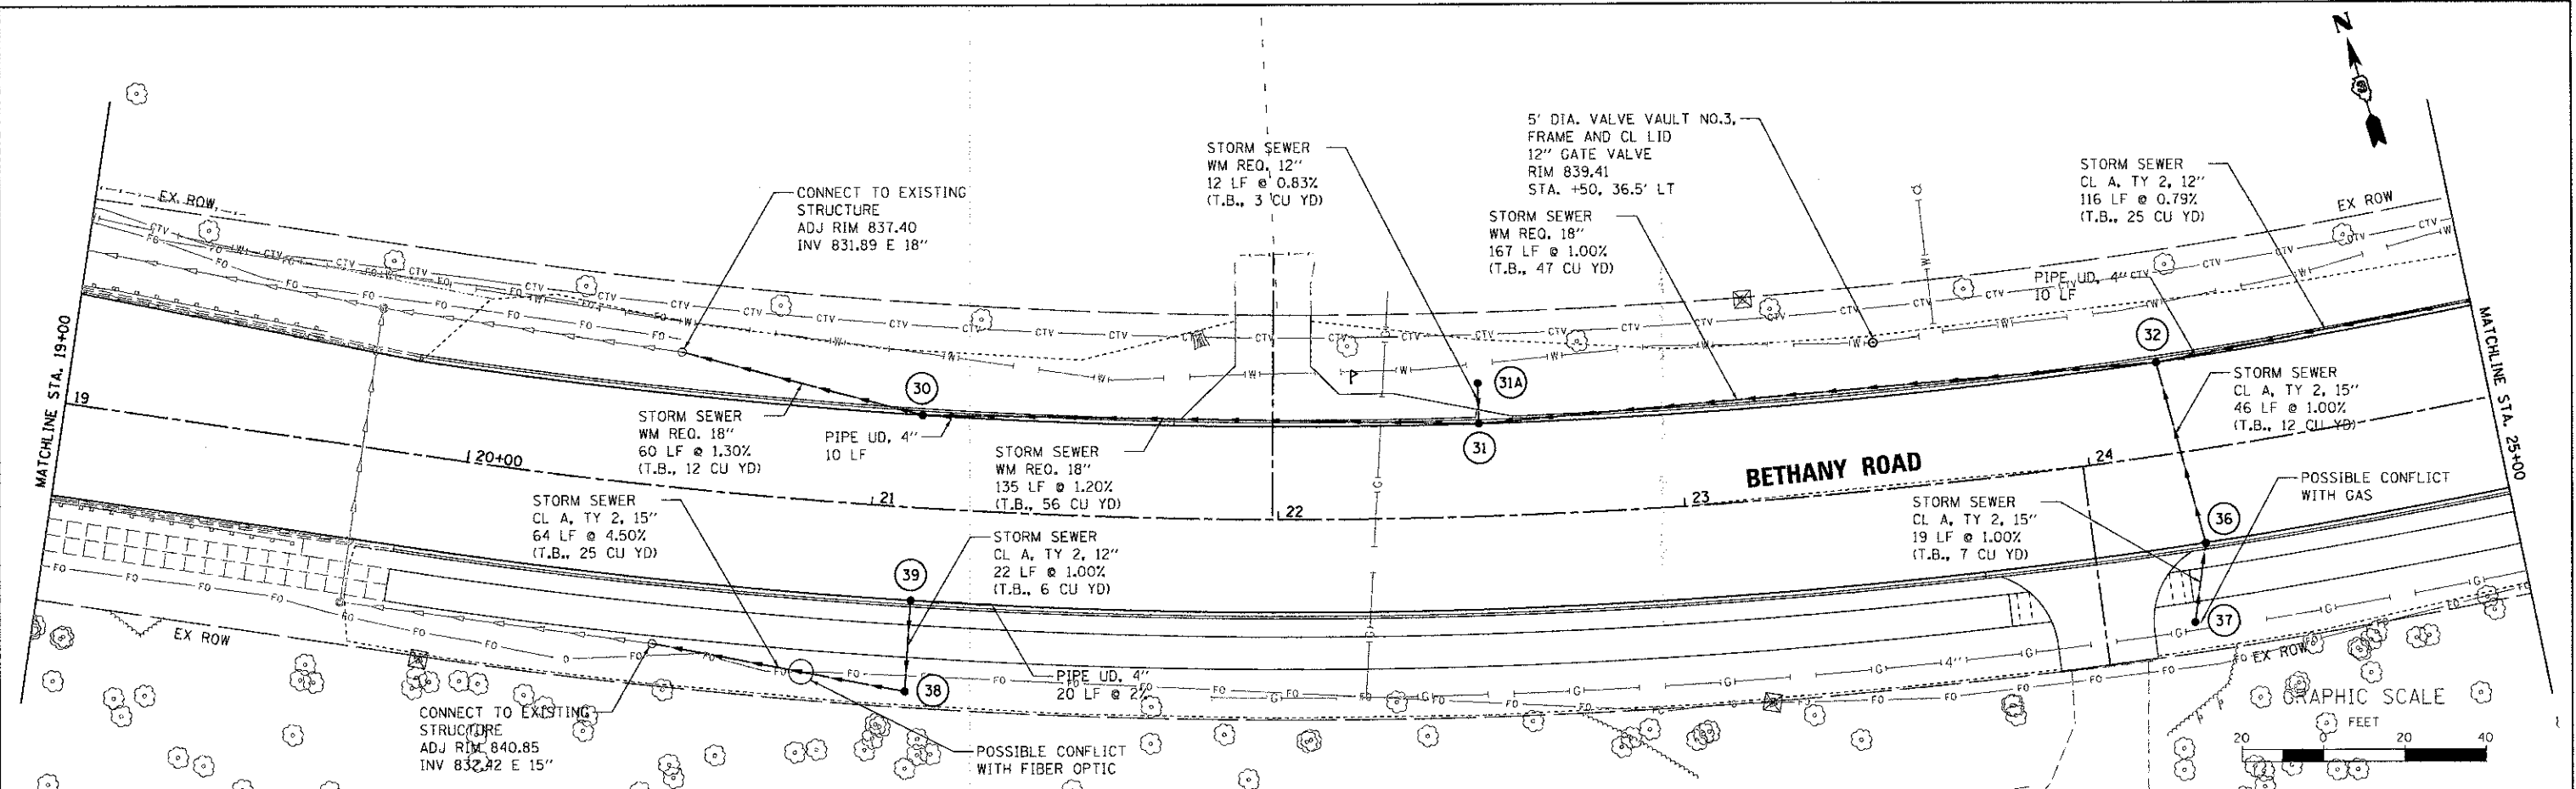

WILLS BURKE KELSEY ASSOCIATES LTD.
116 West Main Street, Suite 201
St. Charles, Illinois 60174

USER NAME	nperris	DESIGNED	JWW	REVISED	
PLOT SCALE	1"=20'	DRAWN	NDP	REVISED	
PLOT DATE	12/20/2012	CHECKED	DPB	REVISED	
		DATE	12/21/12	REVISED	

STATE OF ILLINOIS
DEPARTMENT OF TRANSPORTATION

DRAINAGE AND UTILITY
PLAN & PROFILE
SCALE: 1"=20' SHEET NO. 3 OF 5 SHEETS STA. 19+00.00 TO STA. 25+00.00

F.A.U. RTE.	SECTION	COUNTY	TOTAL SHEETS	SHEET NO.
5355	10-00167-01-WR	DEKALB	78	44
CONTRACT NO. 87544			ILLINOIS FED. AID PROJECT	