
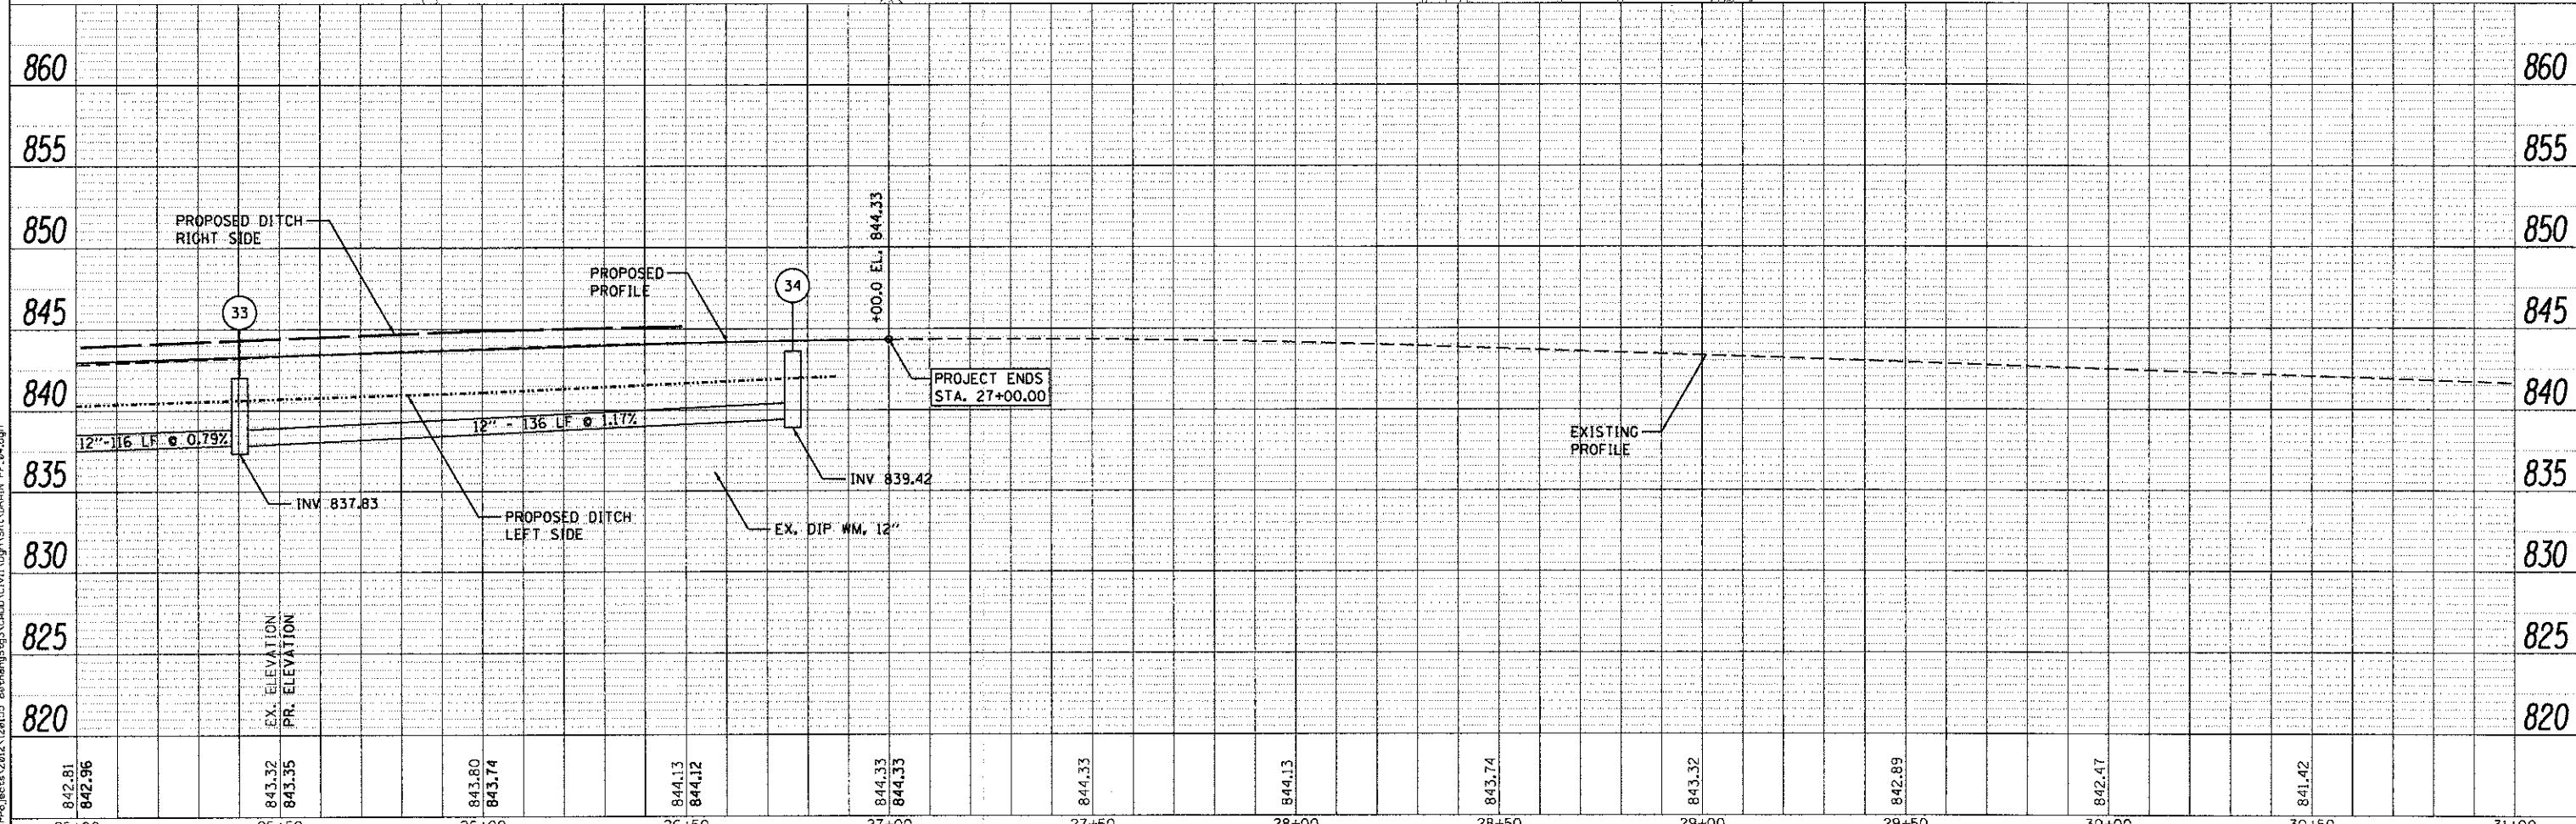


DATE	
BY	
REVIEWED	
PLANNED	
DESIGNED	
CHECKED	
NOTED	
NO. OF WAY CHECKED	
STRUCTURE NOTATION	
FILE NAME	

DATE	
BY	
REVIEWED	
PLANNED	
DESIGNED	
CHECKED	
NOTED	
NO. OF WAY CHECKED	
STRUCTURE NOTATION	
FILE NAME	

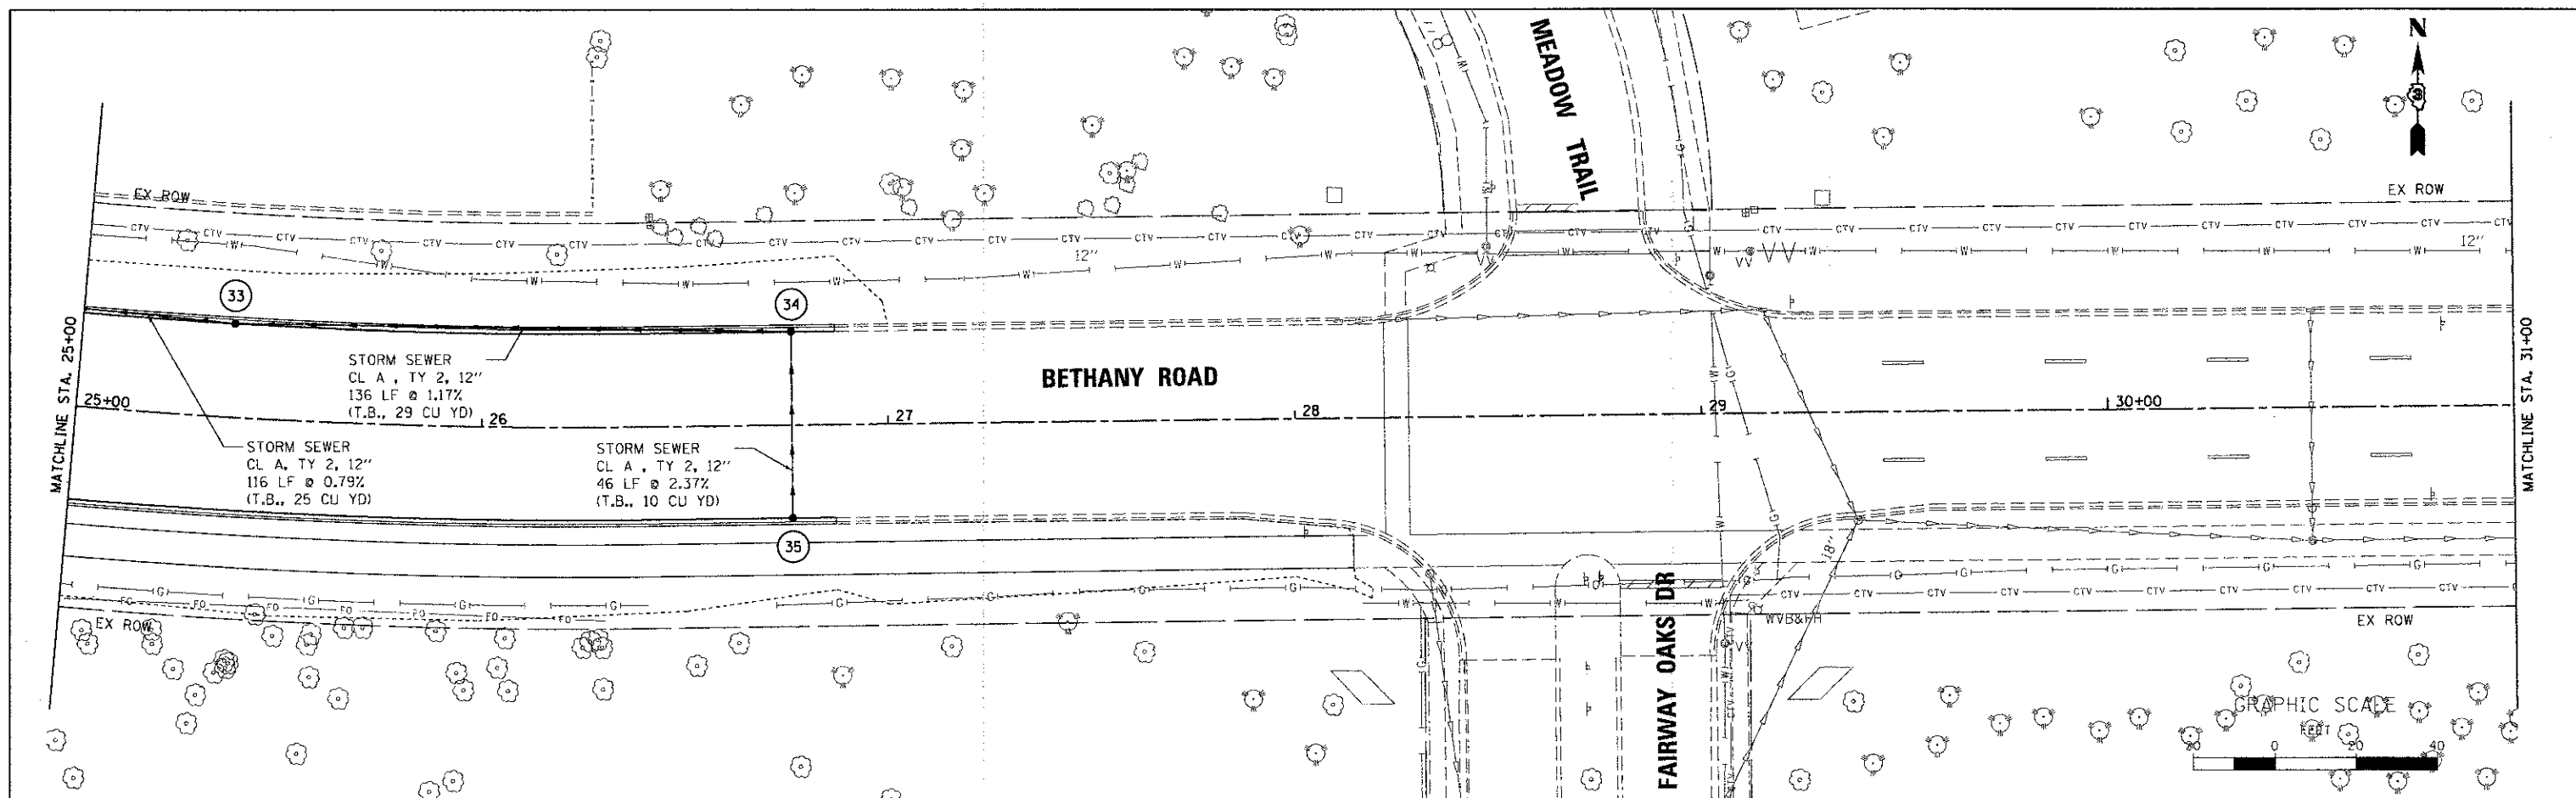

842.81	842.96	843.32	843.35	843.80	843.74	844.13	844.12	844.33	844.33	844.33	844.13	844.13	843.74	843.32	842.89	842.47	841.42		
25+00	25+50	26+00	26+50	27+00	27+50	28+00	28+50	29+00	29+50	30+00	30+50	31+00							

WILLIS BURKE KELSEY ASSOCIATES LTD.
 116 West Main Street, Suite 201
 St. Charles, Illinois 60174

USER NAME = nparis	DESIGNED - JWW	REVISED -
	DRAWN - NDP	REVISED -
	CHECKED - DPB	REVISED -
	DATE - 12/21/12	REVISED -

STATE OF ILLINOIS
DEPARTMENT OF TRANSPORTATION

DRAINAGE AND UTILITY	
PLAN & PROFILE	
SCALE: 1"=20'	SHEET NO. 4 OF 5 SHEETS
STA. 25+00.00	TO STA. 27+00.00

F.A.U. RIE.	SECTION	COUNTY	TOTAL SHEETS	SHEET NO.
5355	10-00167-01-WR	DEKALB	78	45
CONTRACT NO. 87544				
ILLINOIS FED. AID PROJECT				