

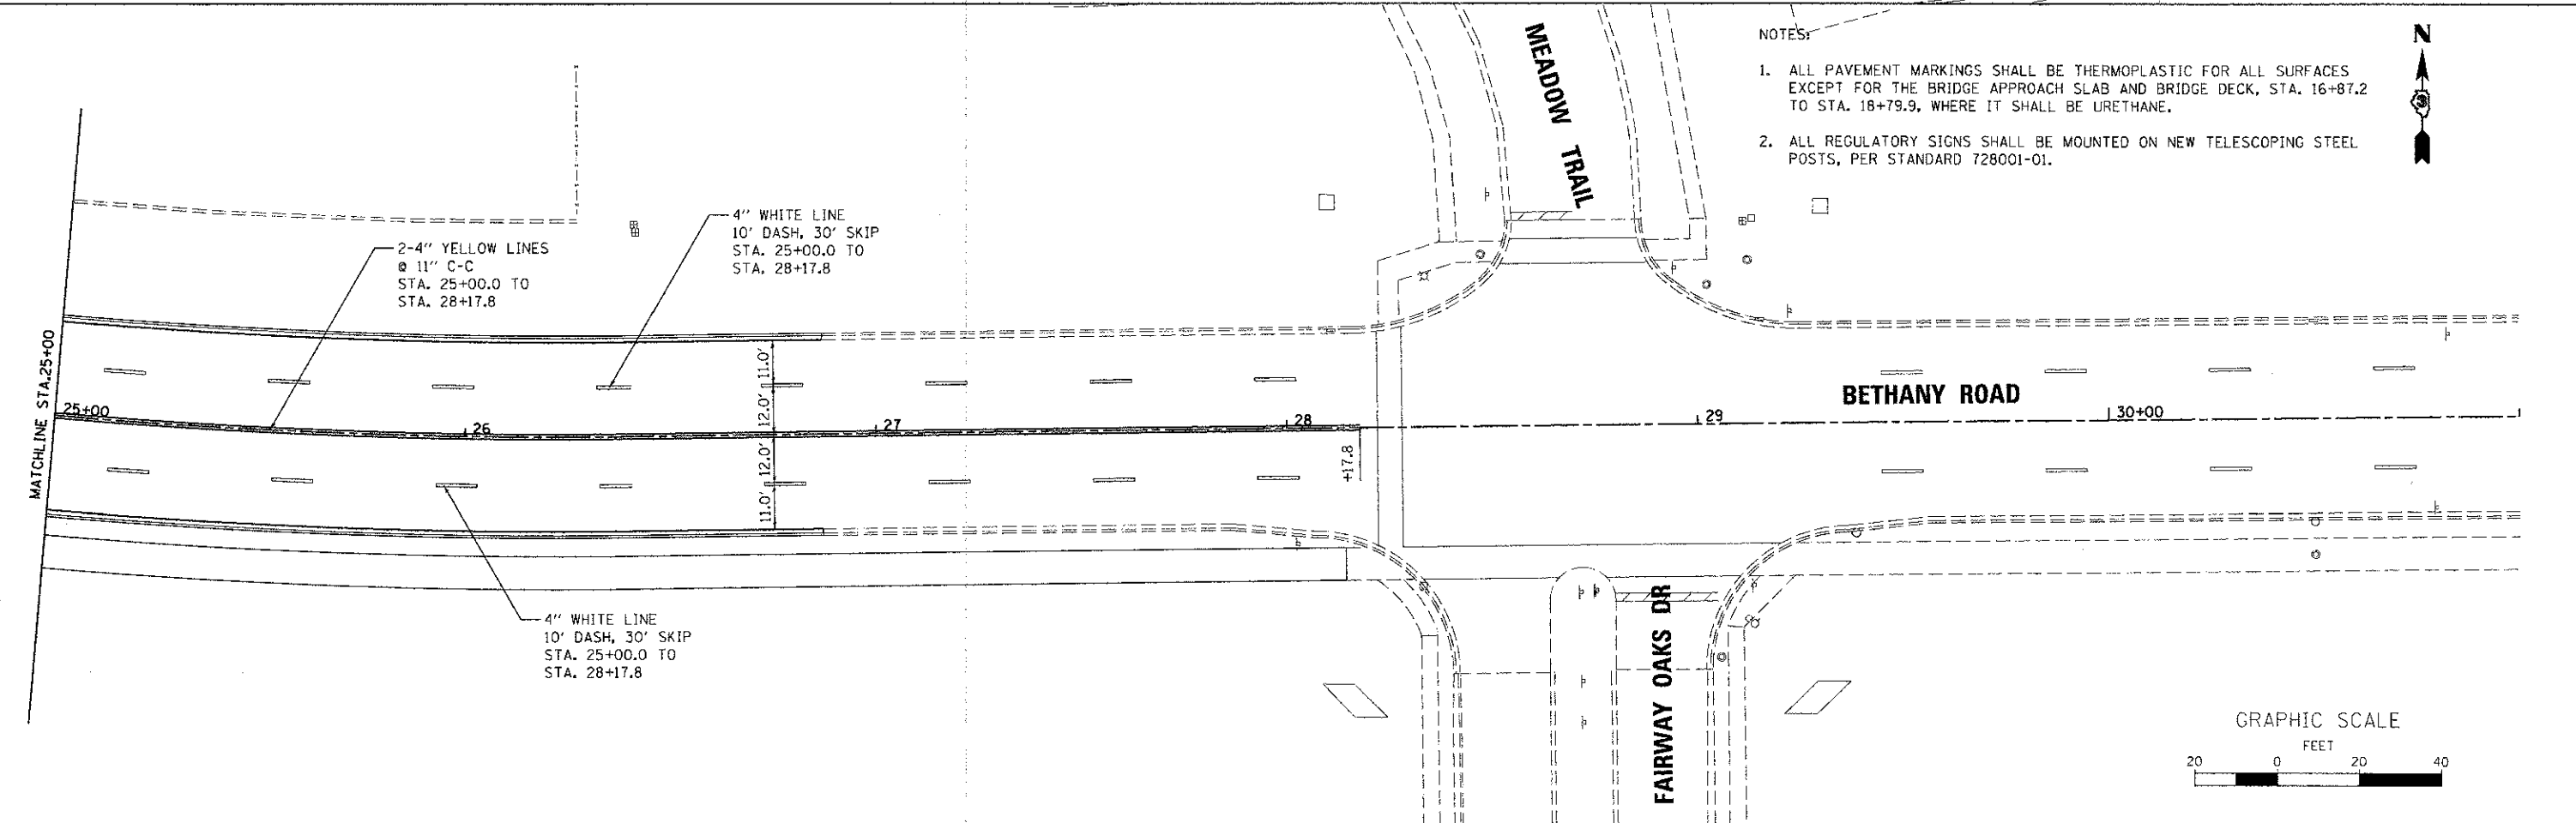


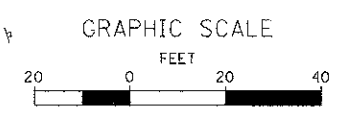


R1-1
30"x30"
24+13.0, 42.7' RT

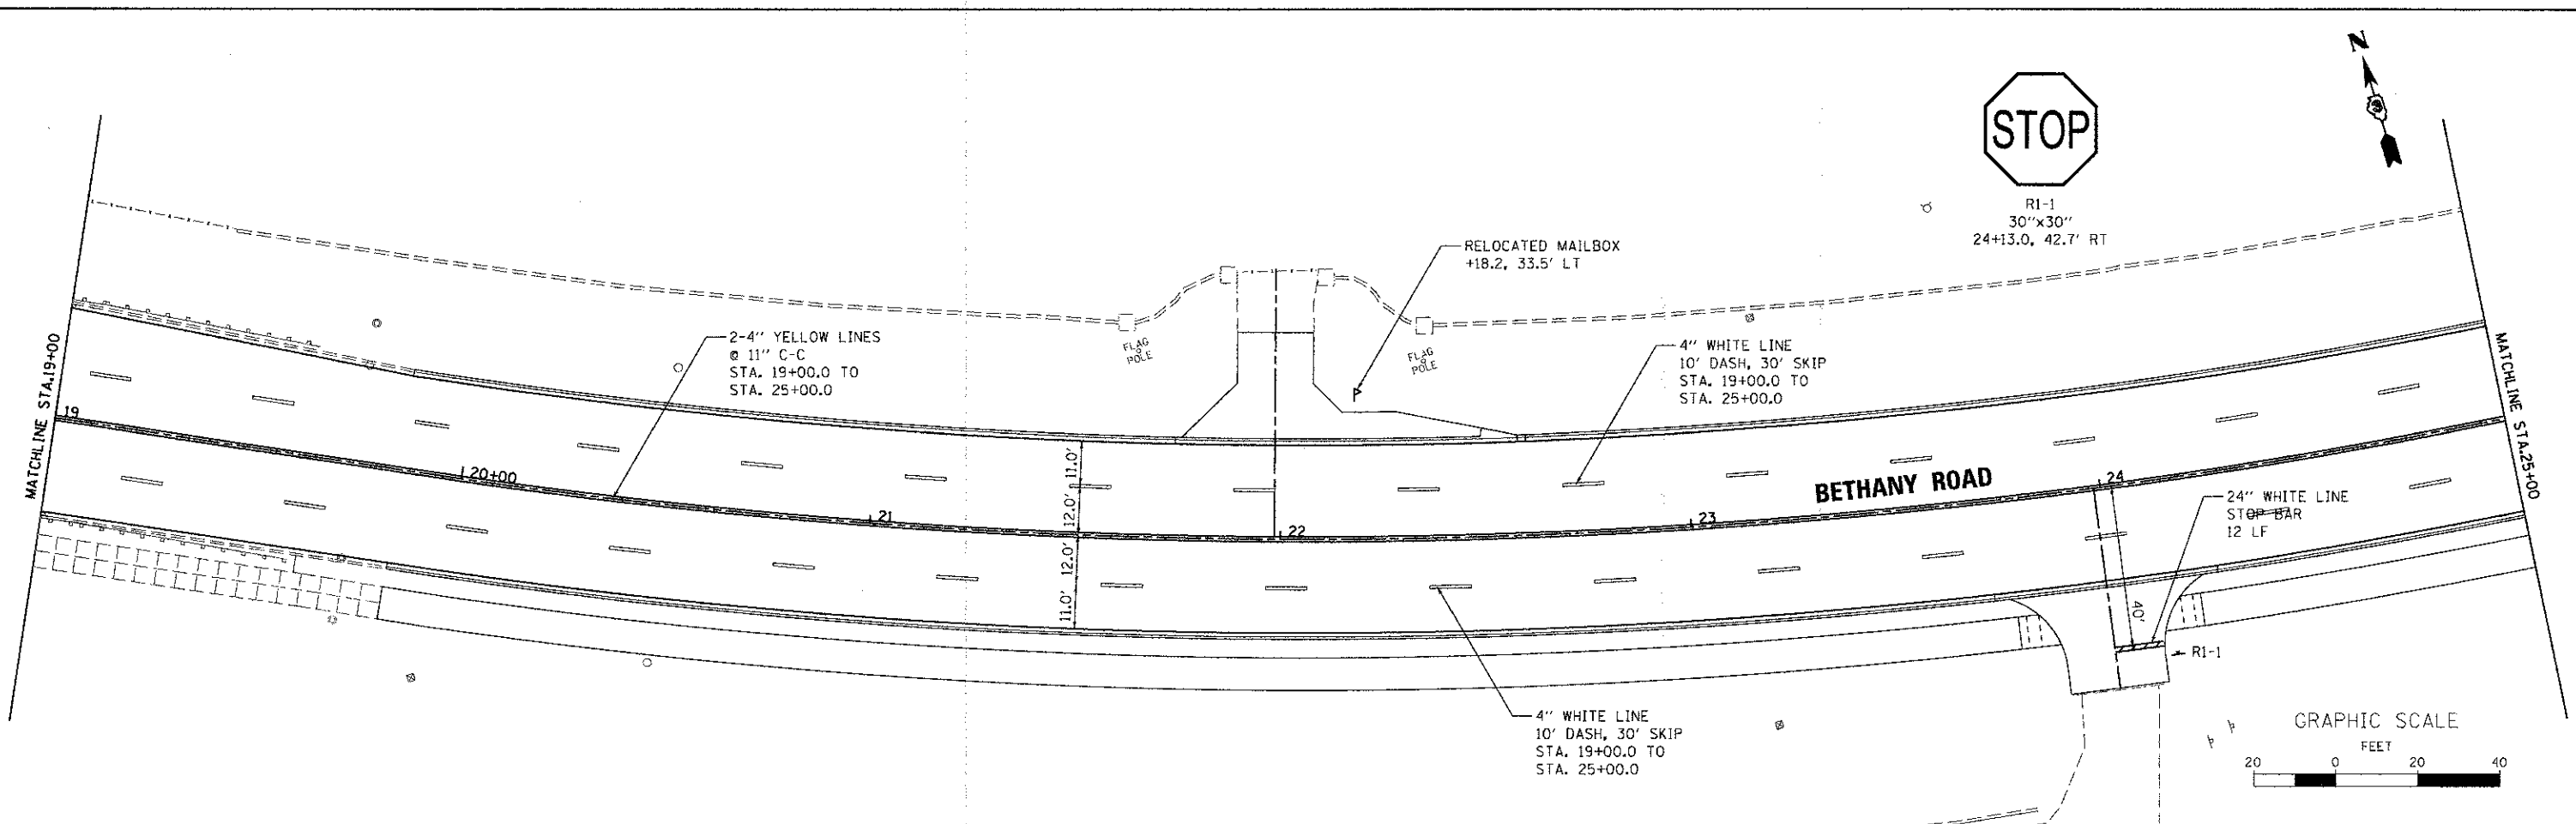

NOTES:

1. ALL PAVEMENT MARKINGS SHALL BE THERMOPLASTIC FOR ALL SURFACES EXCEPT FOR THE BRIDGE APPROACH SLAB AND BRIDGE DECK, STA. 16+87.2 TO STA. 18+79.9, WHERE IT SHALL BE URETHANE.
2. ALL REGULATORY SIGNS SHALL BE MOUNTED ON NEW TELESCOPING STEEL POSTS, PER STANDARD 728001-01.

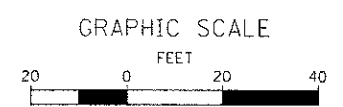

FILE NAME : M:\Projects\2012\1228155 Bethany\6\eg3\CADD\Civil\Drawn\Sheet\PKM_02.dgn

WILLS BURKE KELSEY ASSOCIATES LTD.
116 West Main Street, Suite 201
St. Charles, Illinois 60174

USER NAME = nparris	DESIGNED - KMA	REVISED -
PLLOT SCALE = 1:20	DRAWN - NDP	REVISED -
PLLOT DATE = 12/20/2012	CHECKED - DPB	REVISED -
	DATE - 12/21/12	REVISED -

STATE OF ILLINOIS
DEPARTMENT OF TRANSPORTATION

PAVEMENT MARKING & SIGNING PLAN
SCALE: 1"=20'
SHEET NO. 2 OF 3 SHEETS
STA. 19+00.00 TO STA. 27+00.00

F.A.U. RTE. 5355	SECTION 10-00167-01-WR	COUNTY DEKALB	TOTAL SHEETS 78	SHEET NO. 52
CONTRACT NO. 87544				ILLINOIS FED. AID PROJECT