


DATE	
BY	
SURVEYED	
PLOTTED	
TEMPLATE	
NOTE BOOK	
AREAS CHECKED	
NO.	

DATE	
BY	
SURVEYED	
PLOTTED	
TEMPLATE	
NOTE BOOK	
AREAS CHECKED	
NO.	

FILE NAME = \\p:\projects\2012\120155 Bethany\Stg3\CADD\Civil\Drawings\SS1.dwg

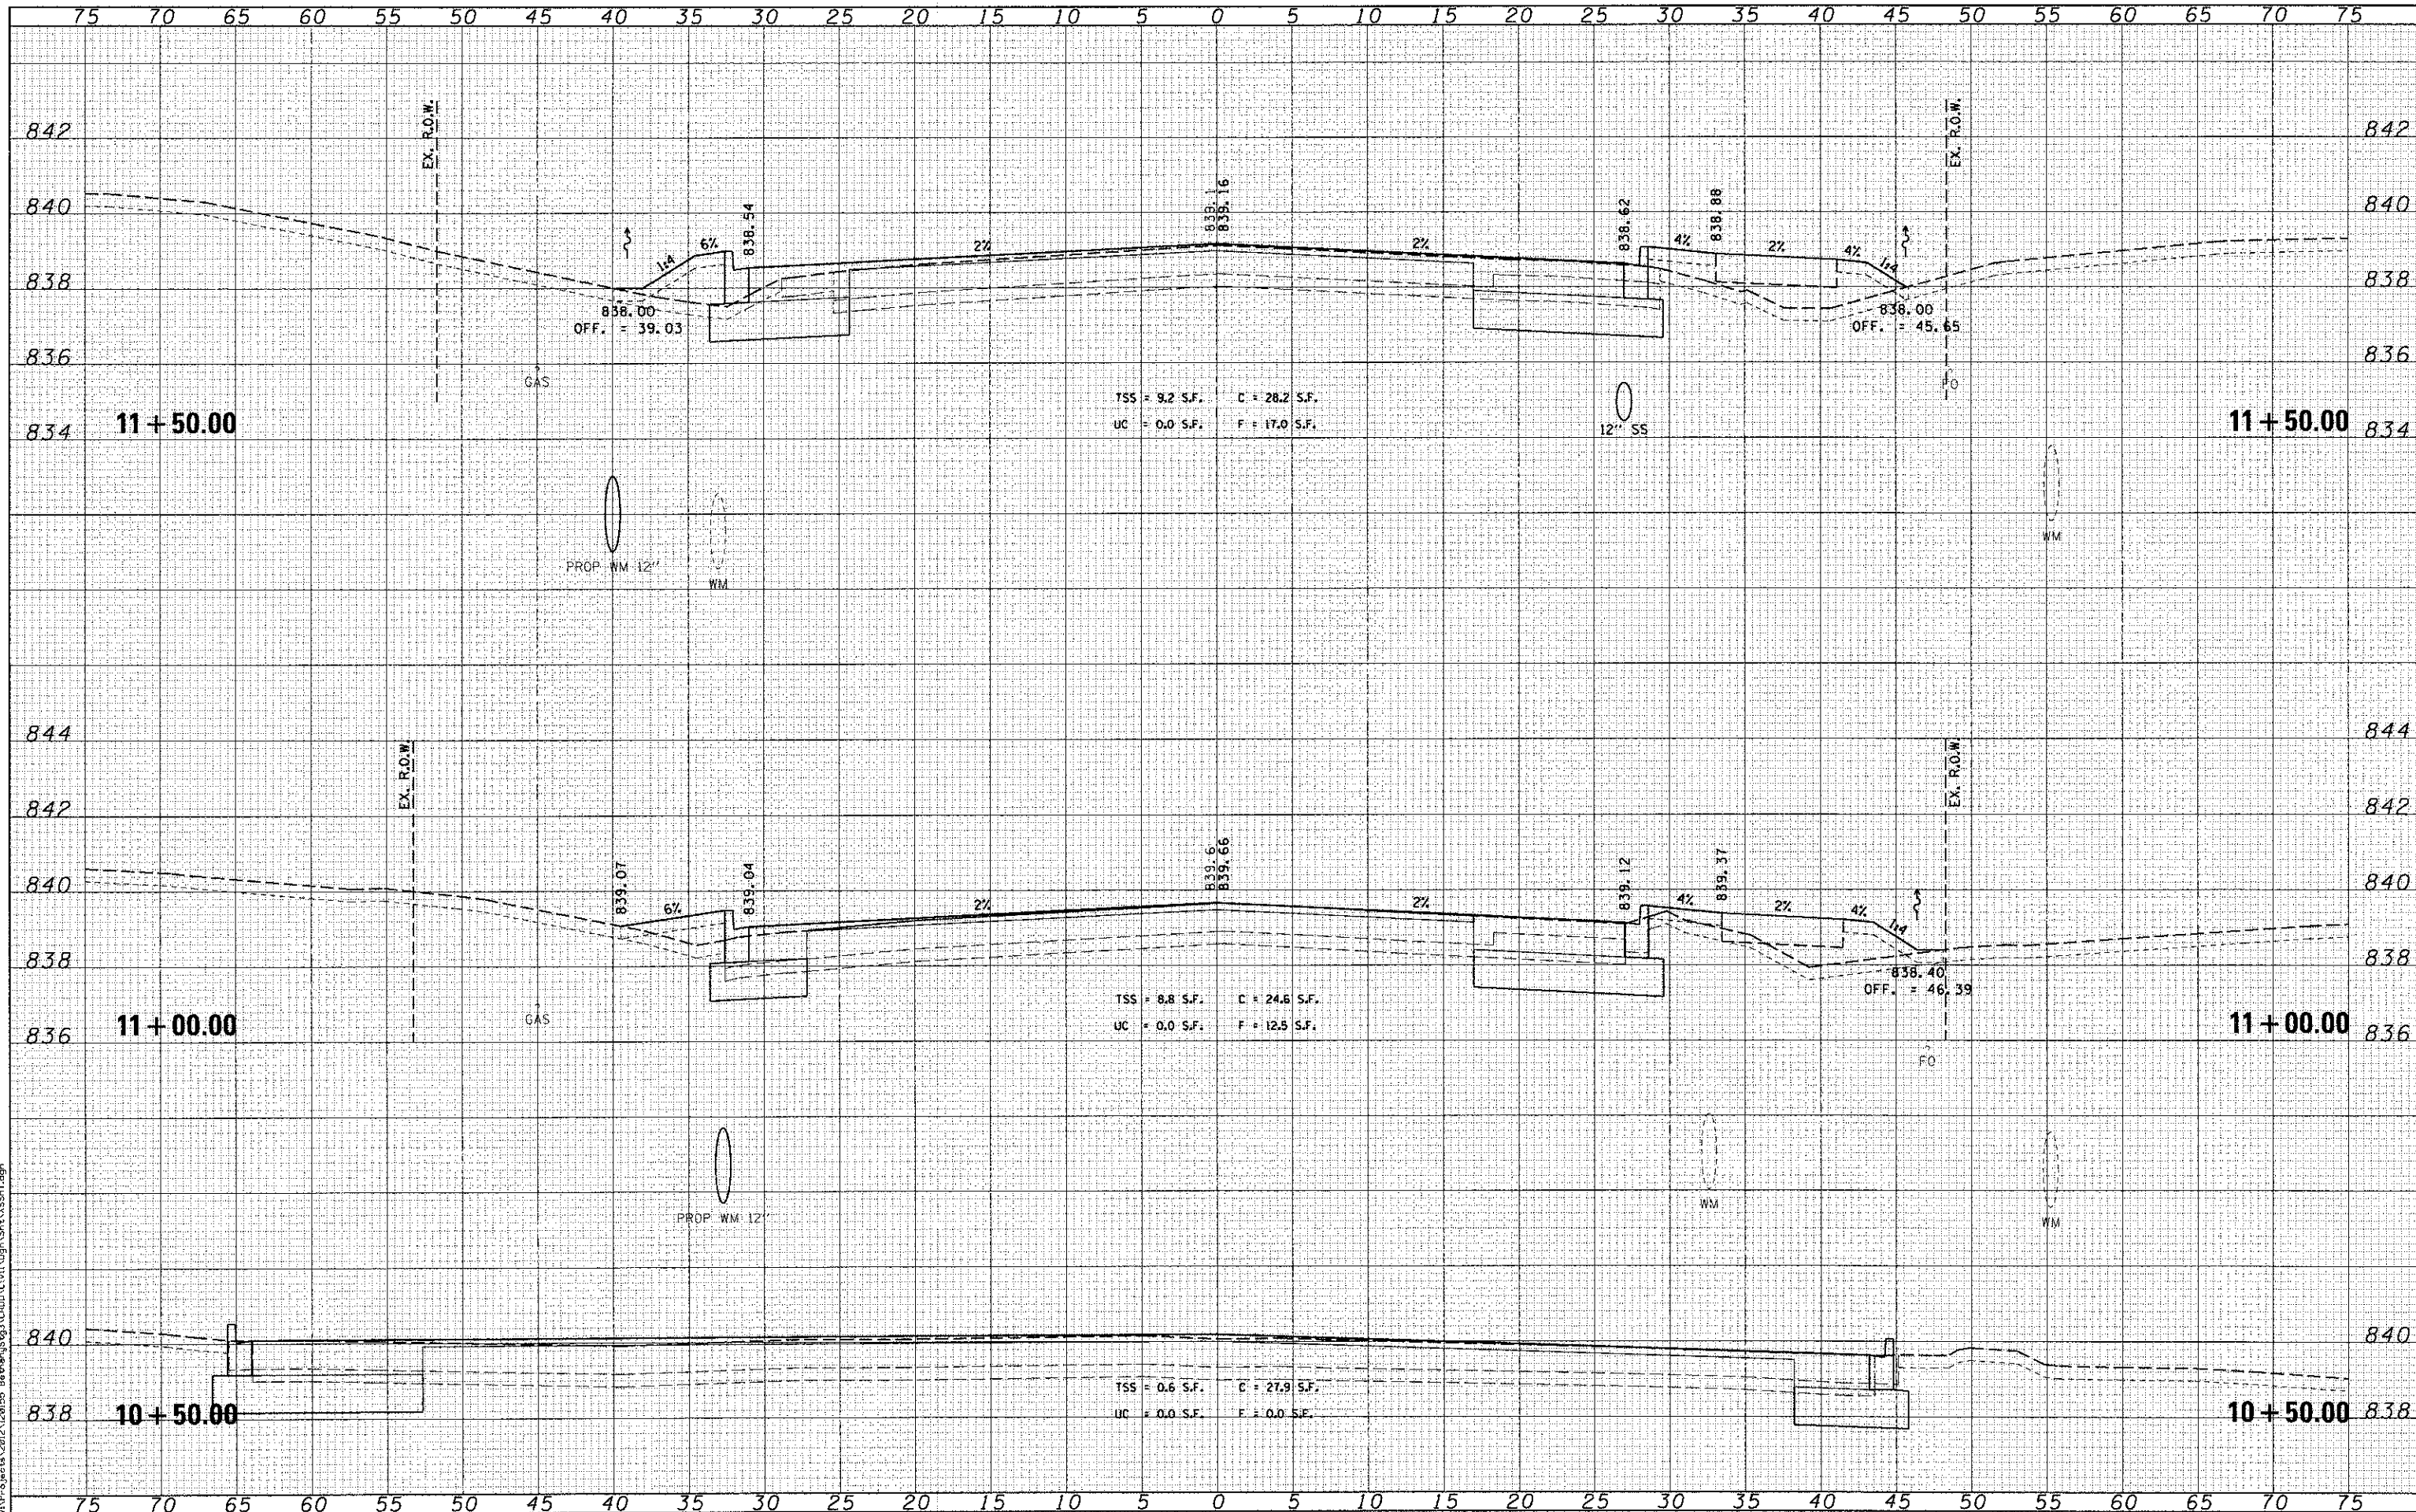

WILLS BURKE KELSEY ASSOCIATES LTD.
118 West Main Street, Suite 201
St. Charles, Illinois 60174

USER NAME = nparr13	DESIGNED - KMA	REVISED -
PLLOT SCALE = 1/5	DRAWN - KMA	REVISED -
PLLOT DATE = 12/20/2012	CHECKED - DPB	REVISED -
	DATE - 12/21/12	REVISED -

STATE OF ILLINOIS
DEPARTMENT OF TRANSPORTATION

GROSS SECTIONS	
BETHANY ROAD	
SCALE:	SHEET NO. 1 OF 17 SHEETS STA. TO STA.

P.A.U. RTE. 5355	SECTION 10-00167-01-WR	COUNTY DEKALB	TOTAL SHEETS 78	SHEET NO. 62
CONTRACT NO. 87544				
ILLINOIS FED. AID PROJECT				