


DATE: _____ BY: _____
 SURVEYED _____
 PLOTTED _____
 CHECKED _____
 AREAS CHECKED _____
 NO. _____

DATE: _____ BY: _____
 SURVEYED _____
 PLOTTED _____
 CHECKED _____
 AREAS CHECKED _____
 NO. _____

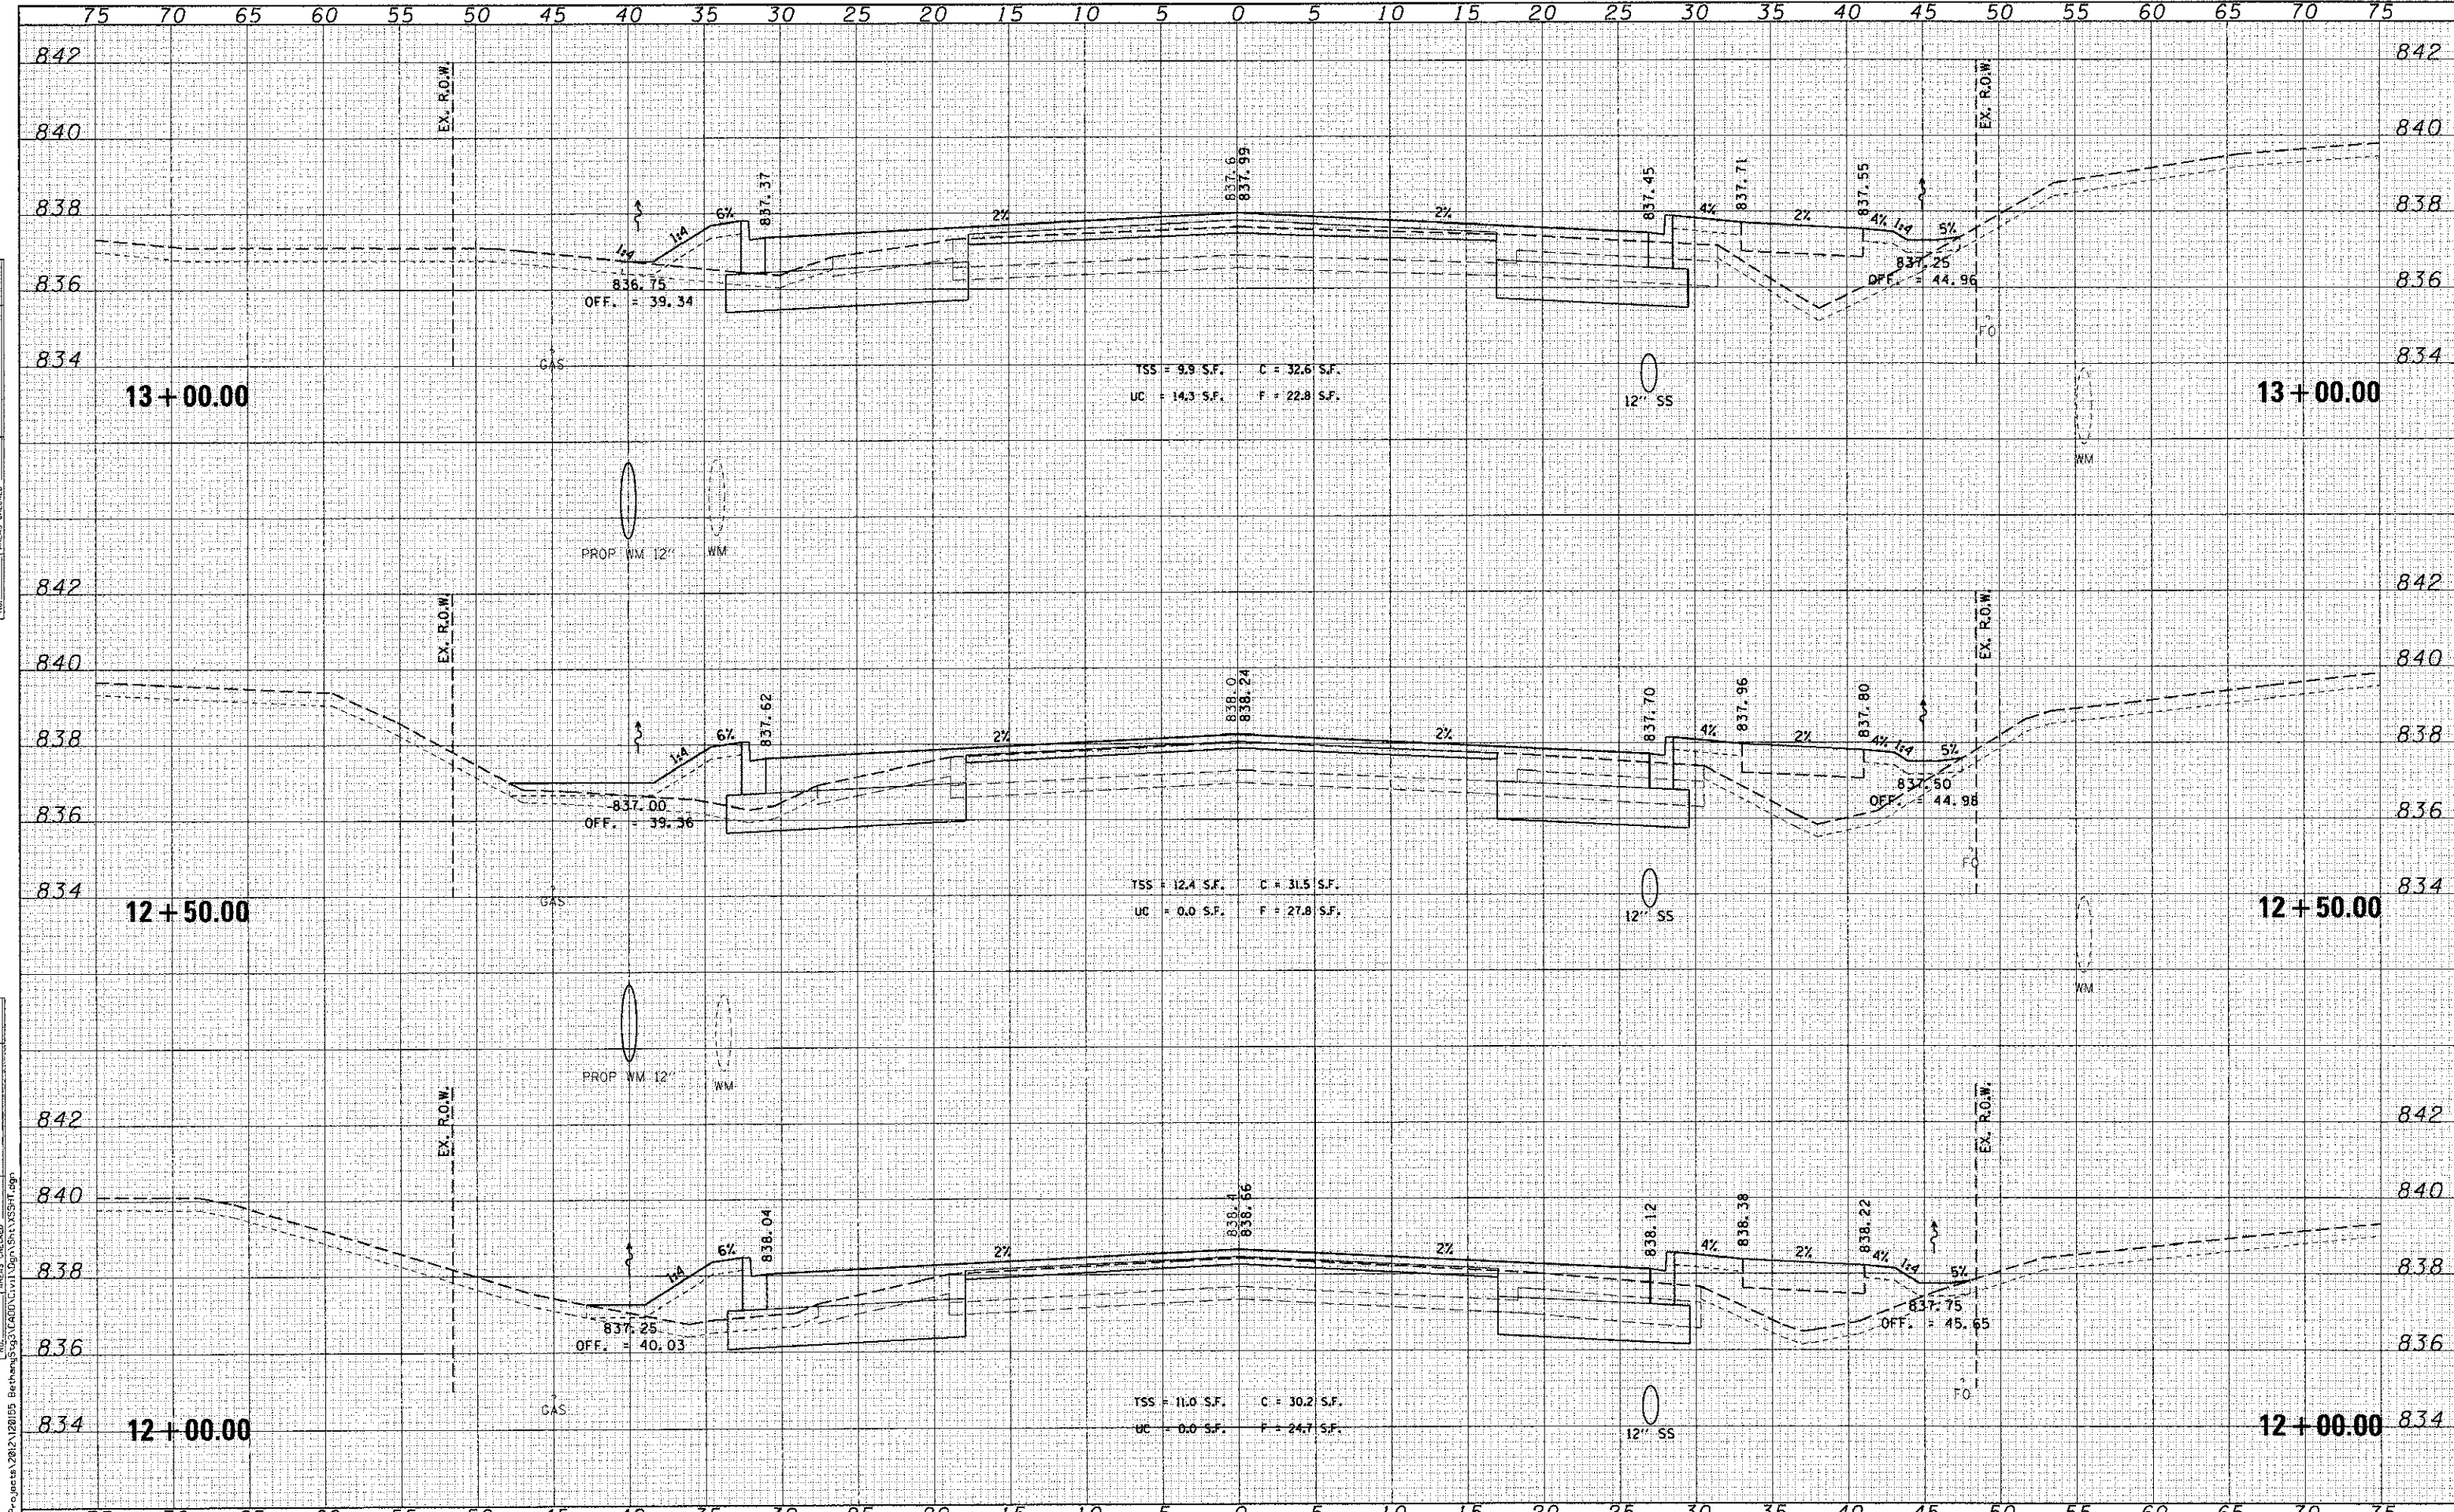

FILE NAME: W:\Projects\2012\120125 Bethany\393\CAD\120125\Sh1\XSS1.dwg
 WILLS BURKE KELSEY ASSOCIATES LTD.
 116 West Main Street, Suite 201
 St. Charles, Illinois 60174

USER NAME = npry13	DESIGNED - KMA	REVISED -
PLOT SCALE = 1/8"	DRAWN - KMA	REVISED -
PLOT DATE = 12/20/2012	CHECKED - DPB	REVISED -
	DATE - 12/21/12	REVISED -

STATE OF ILLINOIS
 DEPARTMENT OF TRANSPORTATION

CROSS SECTIONS
 BETHANY ROAD
 SCALE: SHEET NO. 2 OF 17 SHEETS STA. TO STA.

F.A.I. RTE. 5355	SECTION 10-00167-01-WR	COUNTY DEKALB	TOTAL SHEETS 78	SHEET NO. 63
CONTRACT NO. 87544				
ILLINOIS FED. AID PROJECT				