


DATE	
BY	
FINAL SURVEY	
PLOTTED	
NOTE BOOK	
AREAS CHECKED	
NO.	

DATE	
BY	
ORIGINAL SURVEY	
PLOTTED	
NOTE BOOK	
AREAS CHECKED	
NO.	

FILE NAME = W:\Projects\2012\120105 Bethany\10-00167-01\10-00167-01-13.dwg

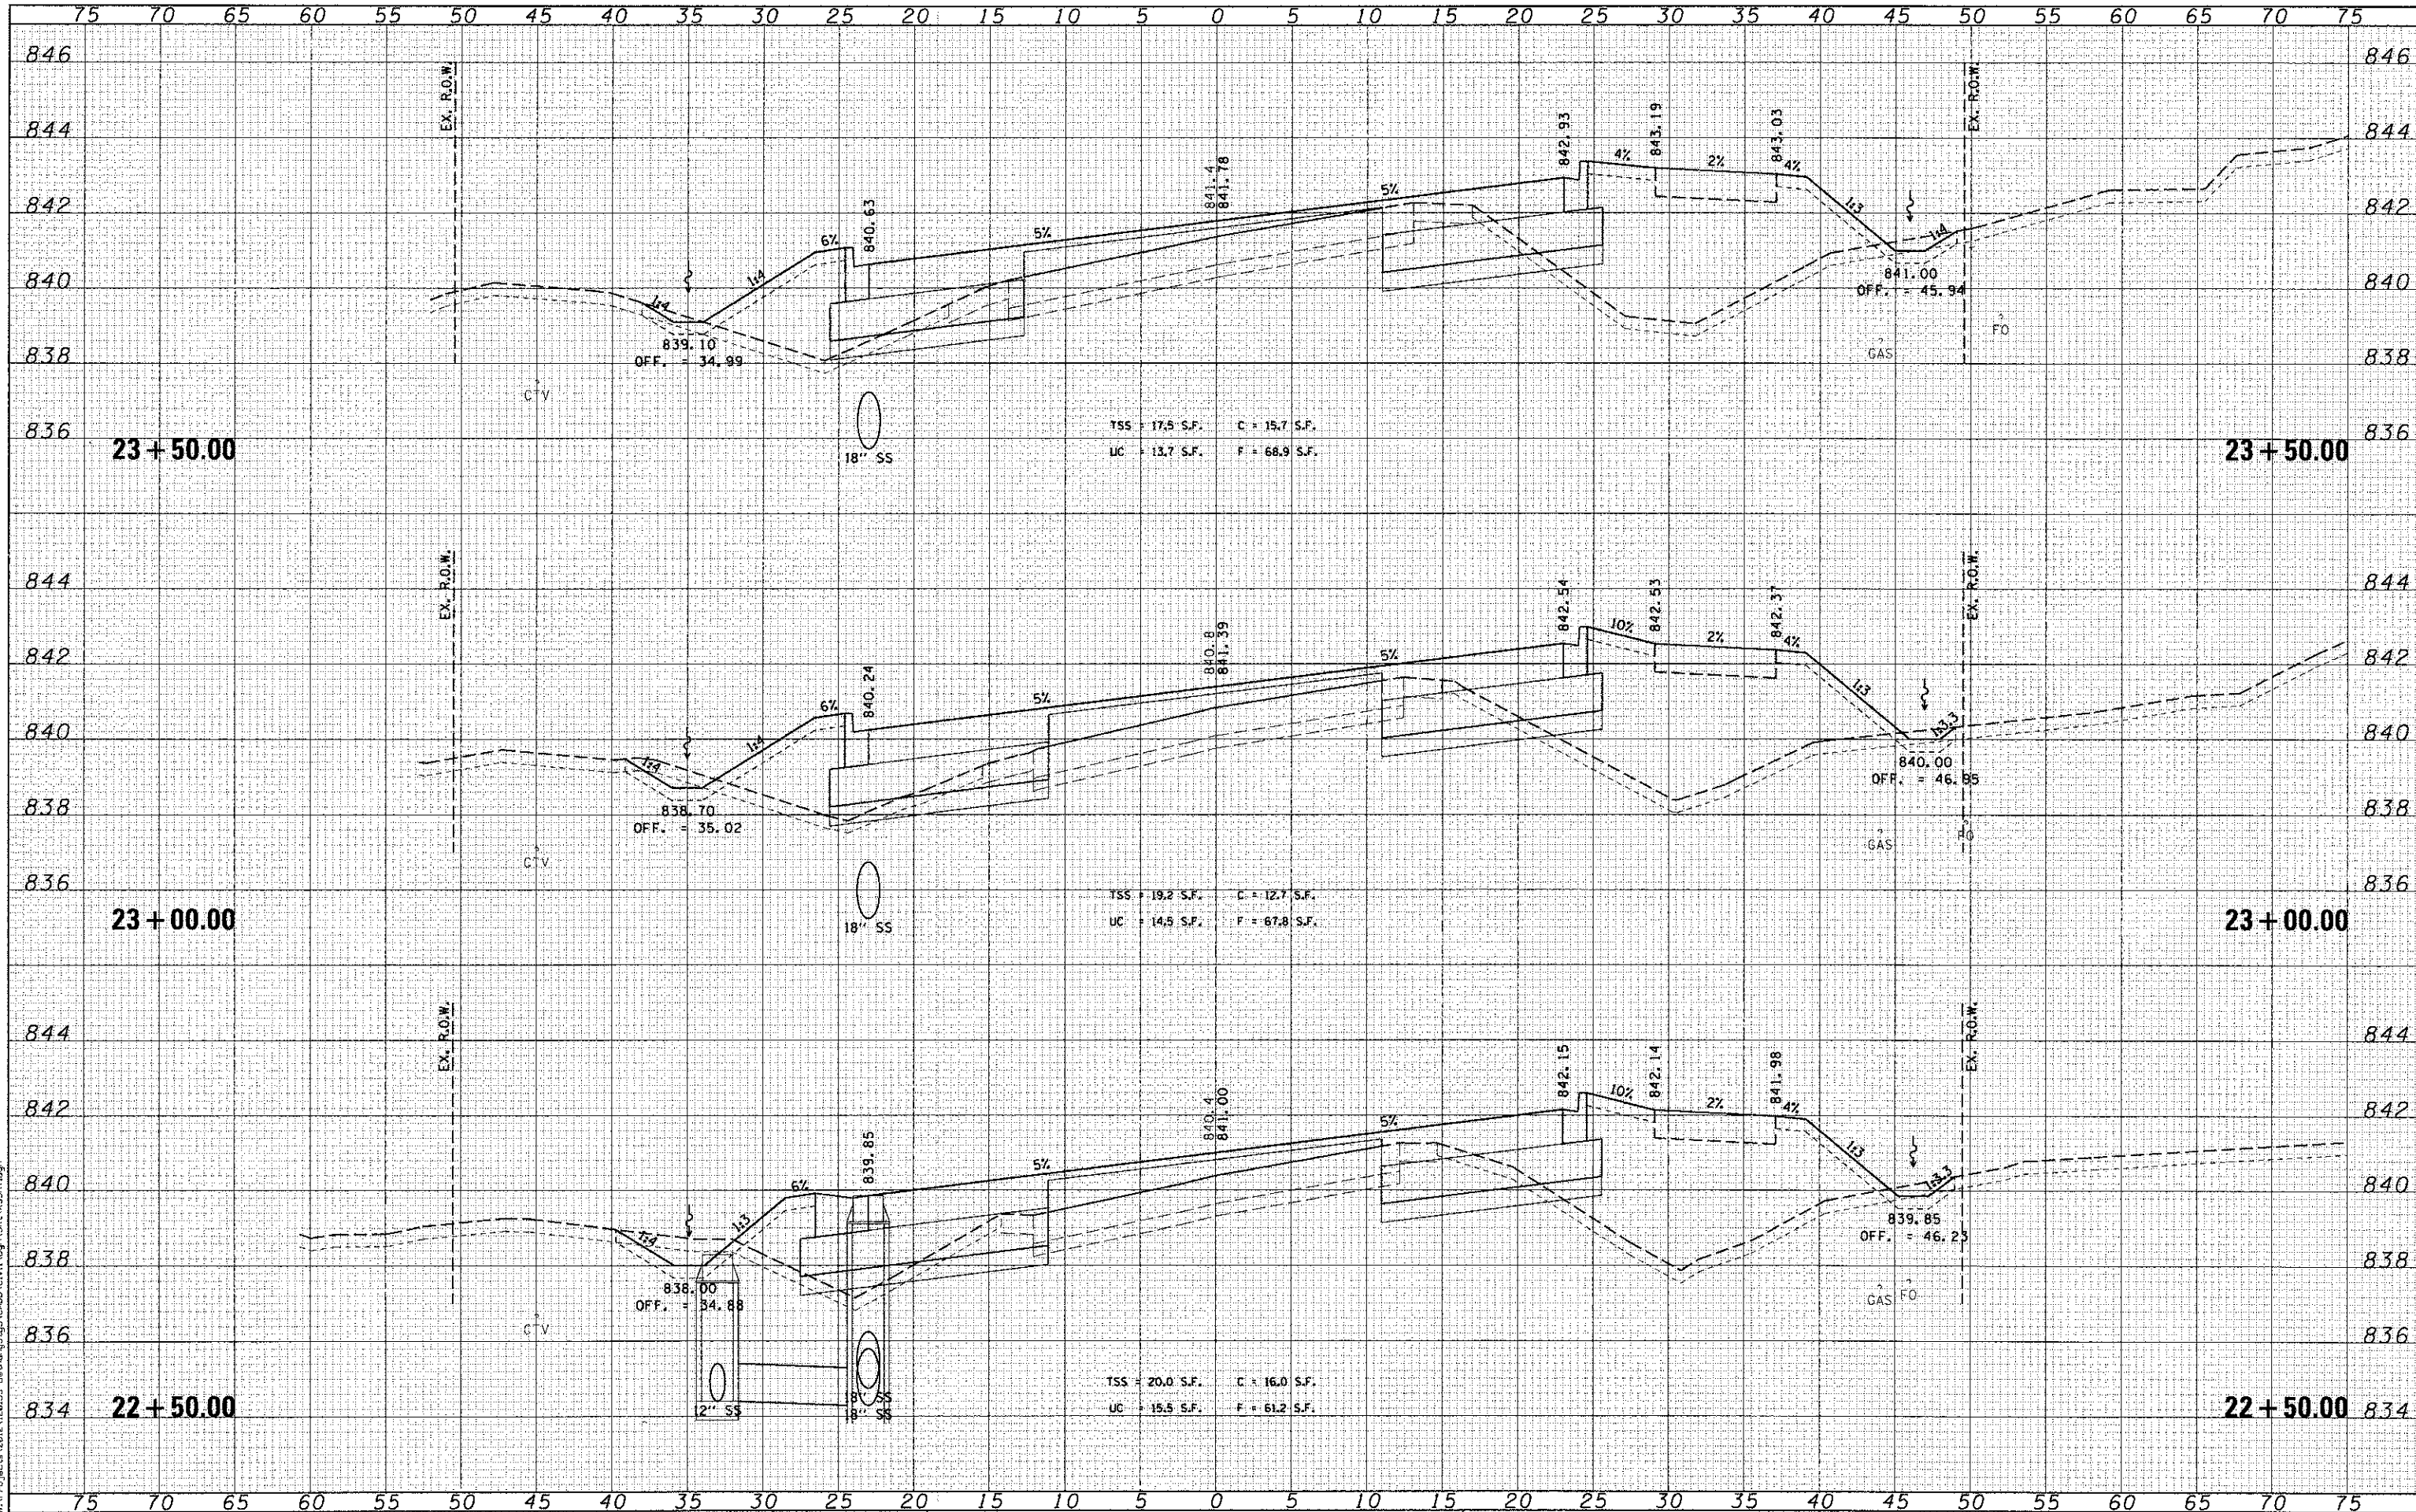

WILLS BURKE KELSEY ASSOCIATES LTD.
116 West Main Street, Suite 201
St. Charles, Illinois 60174

USER NAME = rparis	DESIGNED - KMA	REVISED -
PLLOT SCALE = 1/8"	DRAWN - KMA	REVISED -
PLLOT DATE = 12/26/2012	CHECKED - DPB	REVISED -
	DATE - 12/21/12	REVISED -

**STATE OF ILLINOIS
DEPARTMENT OF TRANSPORTATION**

CROSS SECTIONS BETHANY ROAD	
SCALE:	STA. TO STA.
SHEET NO. 13 OF 17 SHEETS	

F.A.U. RTE. 5355	SECTION 10-00167-01-WR	COUNTY DEKALB	TOTAL SHEETS 78	SHEET NO. 74
CONTRACT NO. 87544				
ILLINOIS FED. AID PROJECT				