


DATE	
BY	
DESIGNED	
DRAWN	
CHECKED	
DATE	

DATE	
BY	
DESIGNED	
DRAWN	
CHECKED	
DATE	

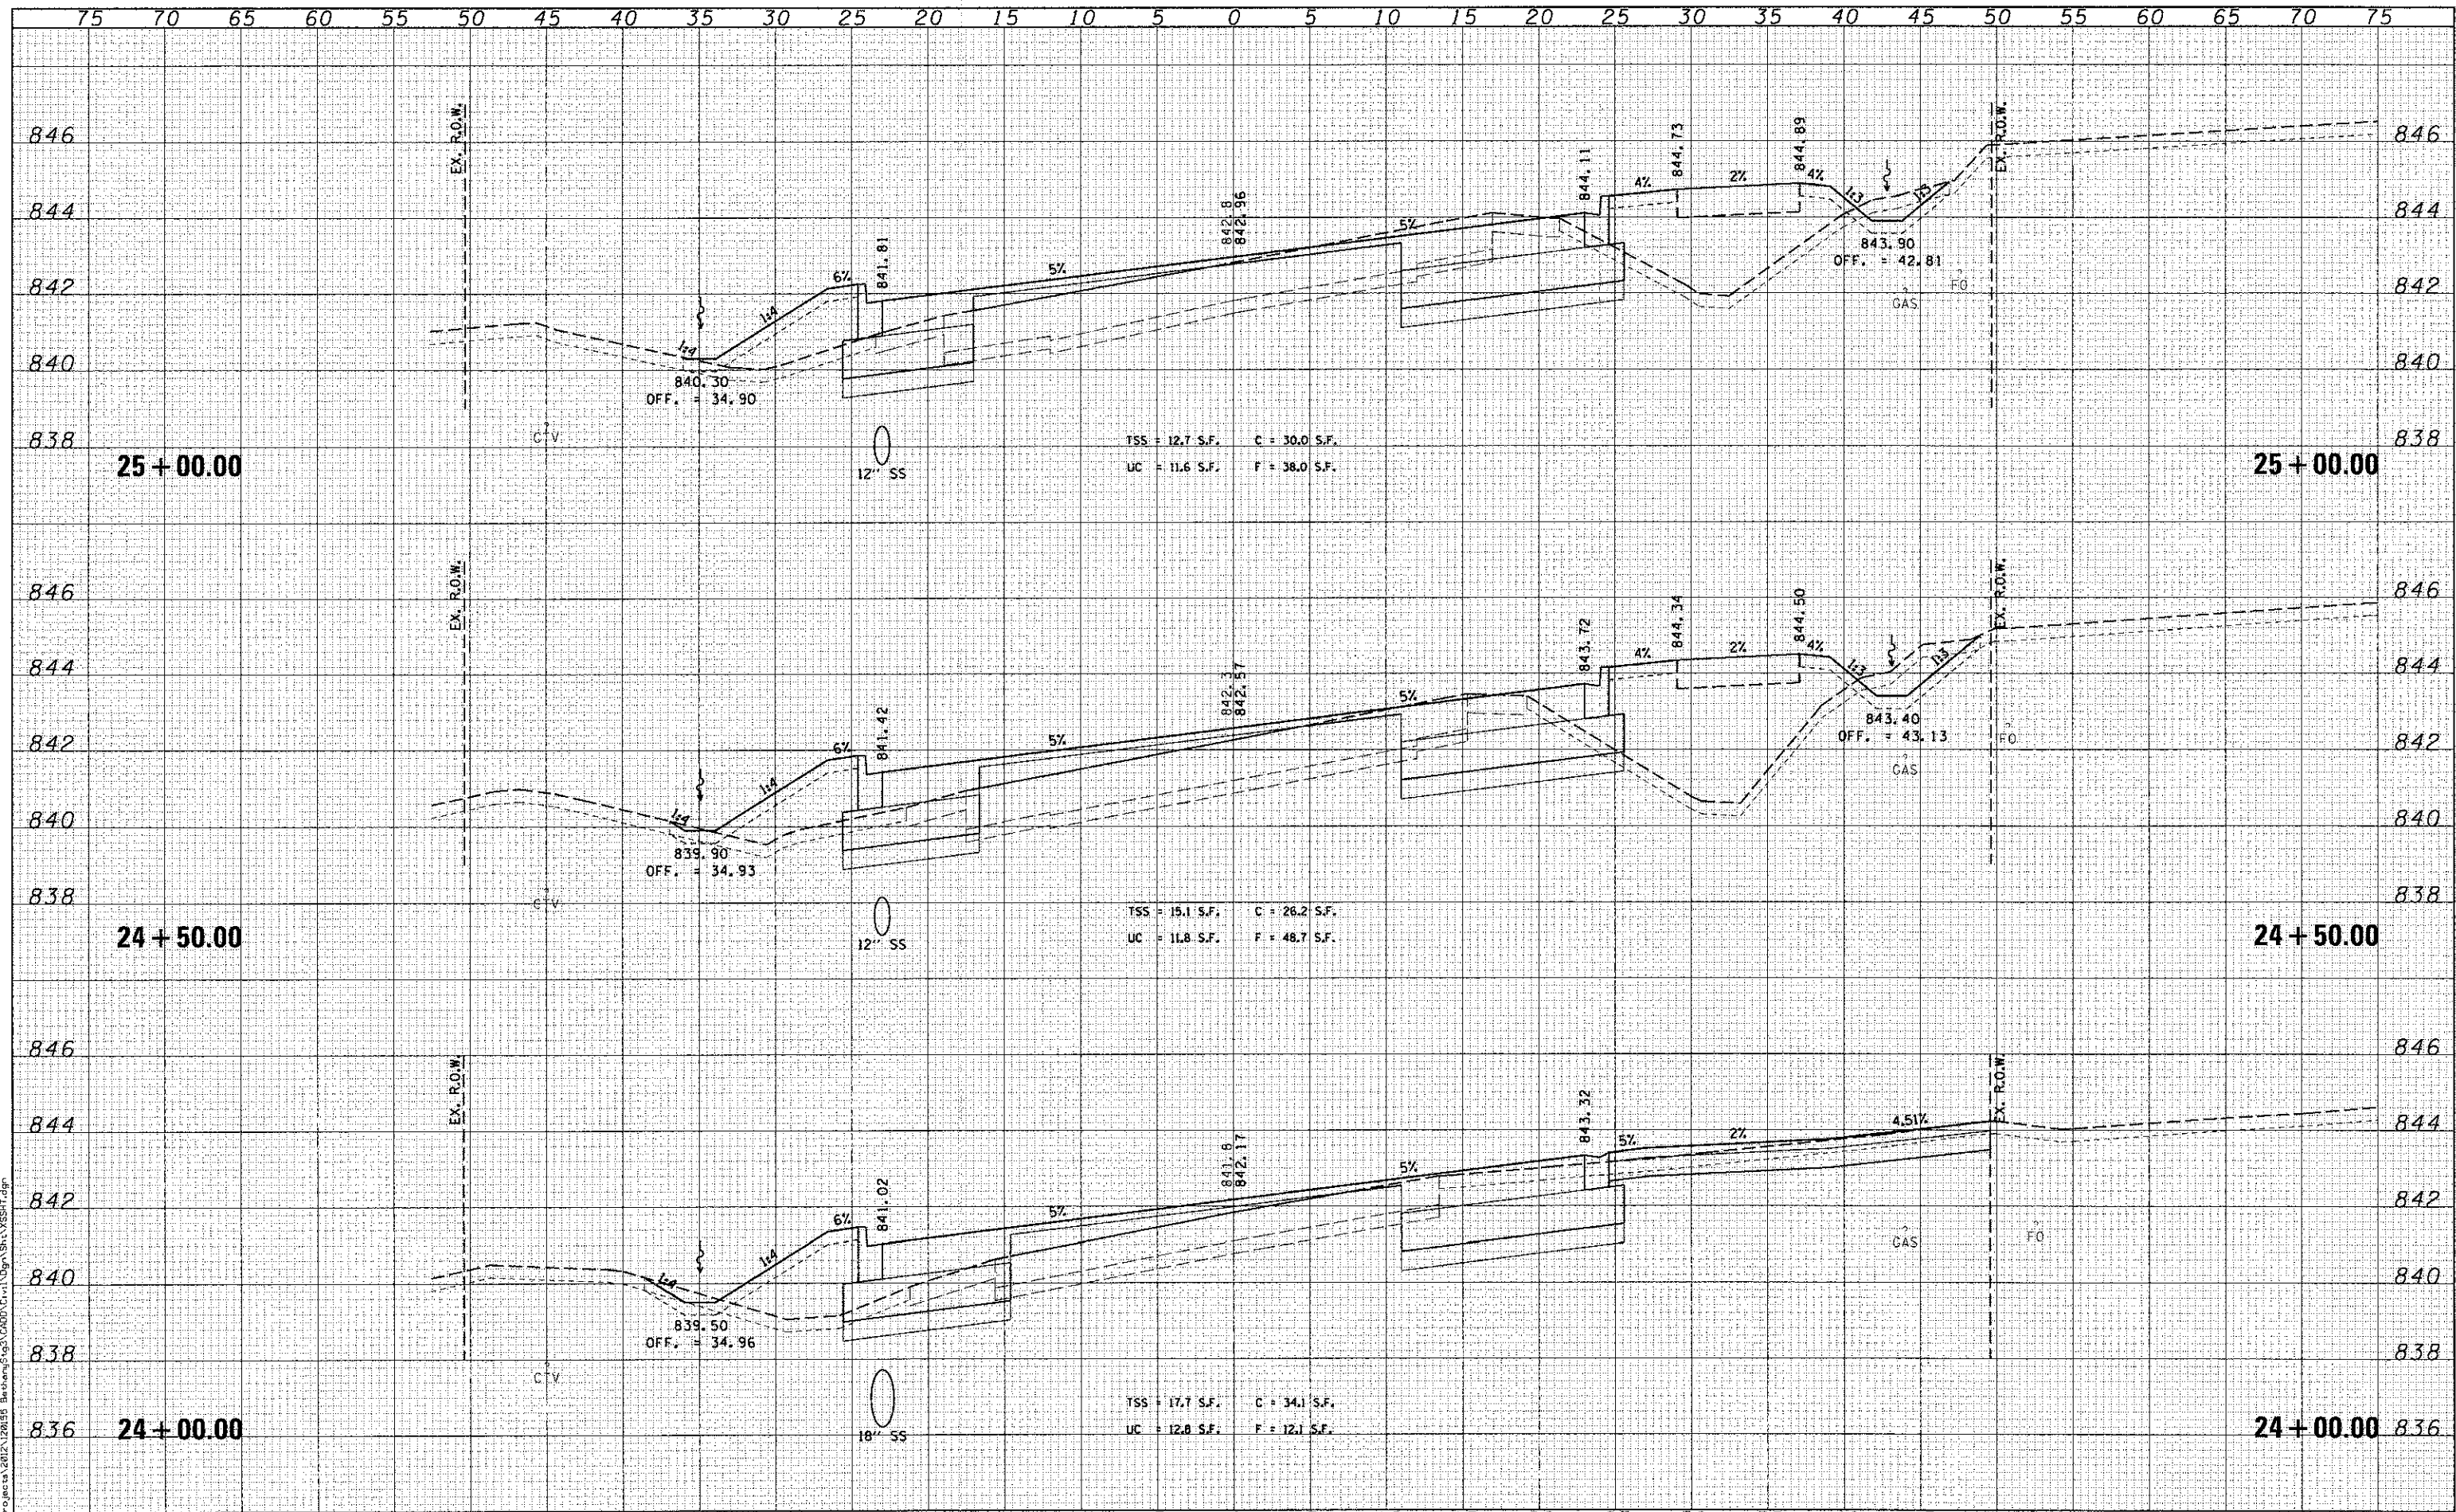

TSS = 12.7 S.F. C = 30.0 S.F.
UC = 11.6 S.F. F = 38.0 S.F.

TSS = 15.1 S.F. C = 26.2 S.F.
UC = 11.8 S.F. F = 48.7 S.F.

TSS = 17.7 S.F. C = 34.1 S.F.
UC = 12.8 S.F. F = 12.1 S.F.

WILLS BURKE KELSEY ASSOCIATES LTD.
119 West Main Street, Suite 201
St. Charles, Illinois 60174

USER NAME = nparris	DESIGNED - KMA	REVISED -
PLOT SCALE = 1/8"	DRAWN - KMA	REVISED -
PLOT DATE = 12/20/2012	CHECKED - DPB	REVISED -
	DATE - 12/21/12	REVISED -

STATE OF ILLINOIS
DEPARTMENT OF TRANSPORTATION

CROSS SECTIONS
BETHANY ROAD

SCALE: SHEET NO. 14 OF 17 SHEETS STA. TO STA.

F.A.U. RTE. 5355	SECTION 10-00167-01-WR	COUNTY DEKALB	TOTAL SHEETS 78	SHEET NO. 75
CONTRACT NO. 87544				ILLINOIS FED. AID PROJECT