


- NOTE**
1. SEE BRIDGE PLANS FOR STAGE 1 CONSTRUCTION INFORMATION.
 2. INSTALL GEOTEXTILE RETAINING WALL FROM APPROXIMATELY STA. 56+00.00 TO STA. 57+25.00 AND CONSTRUCT TEMPORARY 1:2 SLOPE FROM APPROXIMATELY STA. 57+25.00 TO STA. 62+25.00.

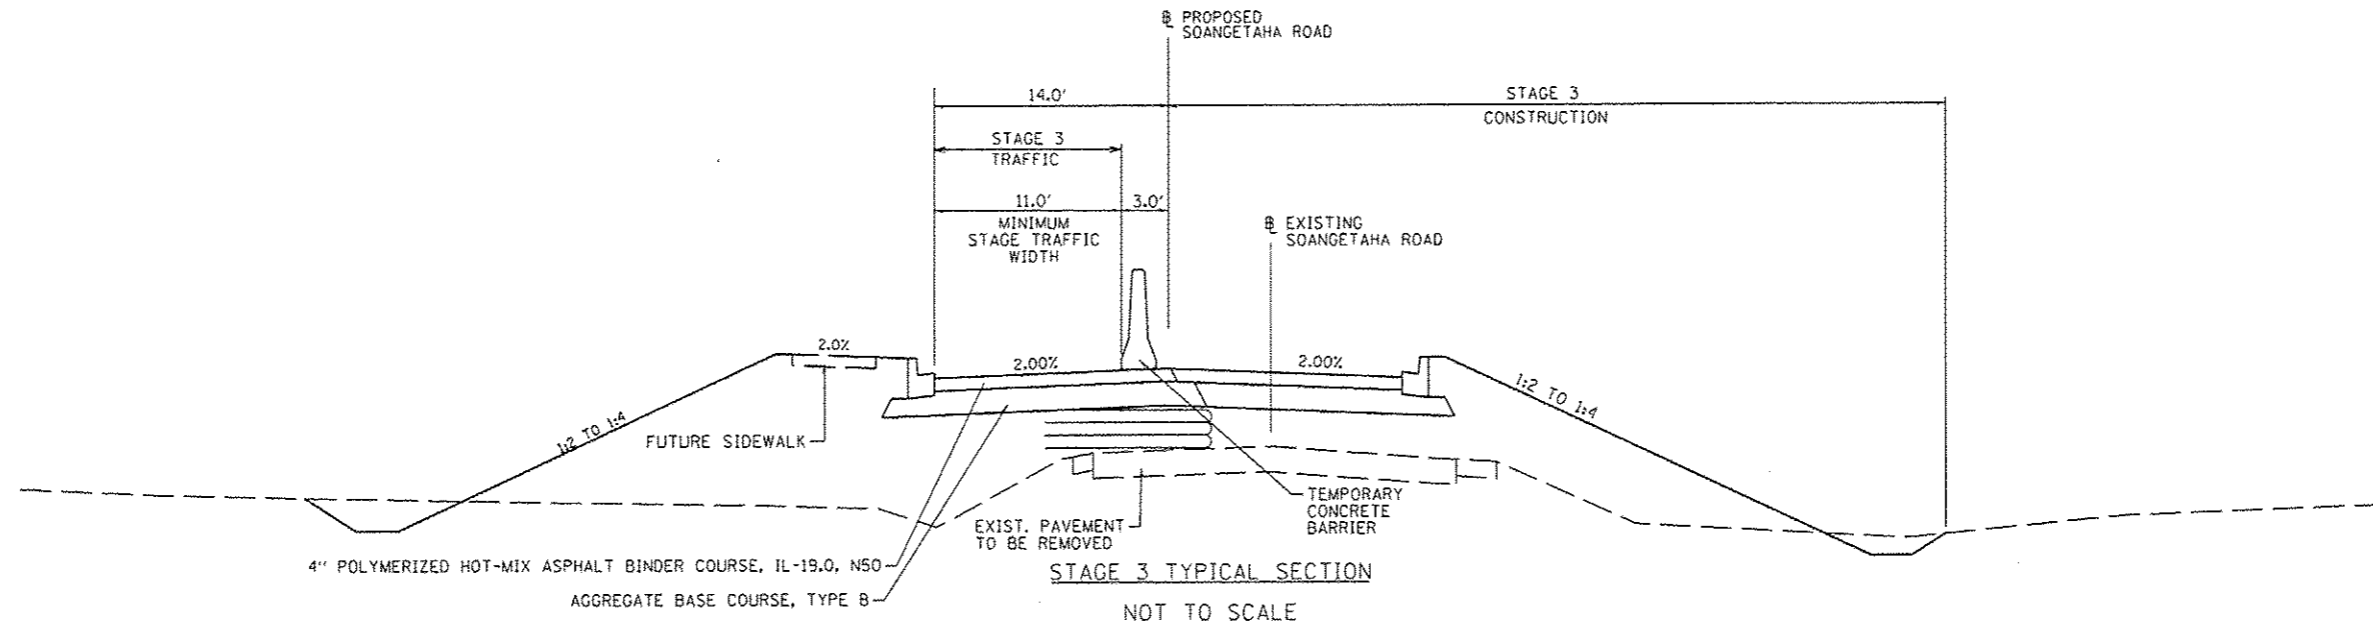


TEMPORARY BRIDGE TRAFFIC SIGNAL NOTES:

1. AT THE CONTRACTOR'S OPTION, TEMPORARY PORTABLE BRIDGE TRAFFIC SIGNALS MAY BE USED IN PLACE OF TEMPORARY BRIDGE TRAFFIC SIGNALS.
2. FOUR PHASE SIGNAL OPERATION IS REQUIRED. THE ENGINEER SHALL APPROVE ALL TIMING PARAMETERS.
3. STOP BAR PLACEMENT, TEMPORARY CONCRETE BARRIER AND SIGNAL PLACEMENT/DETAILS SHALL BE AS SHOWN OR AS DIRECTED BY THE ENGINEER.
4. ADVANCE WARNING SIGNS ARE REQUIRED AS SHOWN ON THE STAGING PLAN SHEETS. THE CONTRACTOR SHALL FURNISH AND INSTALL SOLAR POWERED YELLOW FLASHERS ON THE ADVANCE SIGNAL AHEAD SIGNS.
5. ALL TRAFFIC SIGNAL AND ADVANCE WARNING FLASHER SECTIONS SHALL HAVE 12" DIAMETER LENSES.

7. THE TEMPORARY TRAFFIC SIGNAL HEADS SHALL BE PLACED AS INDICATED ON THE PLANS OR AS DIRECTED BY THE ENGINEER.
8. THE TEMPORARY TRAFFIC SIGNAL INSTALLATION SHALL CONFORM TO ALL MUTCD REQUIREMENTS.
9. THE CONTRACTOR, AT HIS OPTION, MAY ELECT TO UTILIZE MICROWAVE DETECTORS INSTEAD OF LOOPS FOR BOTH MAINLINE APPROACHES.
10. ALL LABOR AND MATERIALS REQUIRED TO COMPLY WITH THESE REQUIREMENTS AND PLAN SHEET DETAILS SHALL BE INCLUDED IN THE PRICE FOR THE TEMPORARY BRIDGE SIGNAL INSTALLATION. THERE WILL BE NO ADDITIONAL COMPENSATION.

SUGGESTED SEQUENCE OF CONSTRUCTION:

1. CONDUCT THE CONSTRUCTION ACTIVITIES ASSOCIATED WITH THE PROPOSED STRUCTURE. (SEE BRIDGE PLANS FOR STAGE 1 INFORMATION.)
2. CONSTRUCT THE BASE COURSE WIDENING, 9" PRIOR TO STAGE 2 AS AS SHOWN ON THE PLANS.
3. REDUCE TRAFFIC TO ONE LANE/TWO WAY AND INSTALL SIGNALS PER STAGE 2 PLAN.
4. BUILD UP REMAINDER OF EARTHWORK AND CONSTRUCT ROADWAY ON THE WEST SIDE.
5. SET UP FOR STAGE 3 AND CONSTRUCT BRIDGE WINGWALLS AND ROADWAY ON THE EAST SIDE.

FILE NAME : 5A\237\2012\23712001.00 (Soangetaha B-10)	USER NAME : bethaner	DESIGNED - BT	REVISED -	 CITY OF GALESBURG	SOANGETAHA ROAD			M.S.	SECTION	COUNTY	TOTAL SHEETS	SHEET NO.
	PROJECT: 07-00651-03-BR	DRAWN - BT/WLL	REVISED -		STAGING TYPICAL SECTIONS			651	07-00651-03-BR	KNOX	67	15
	PLOT SCALE : 48.0000 / 1 in.	CHECKED - RJA	REVISED -		SCALE:	SHEET	OF SHEETS	STA.	TO STA.	ILLINOIS		
	PLOT DATE : 1/22/2013	DATE -	REVISED -		CONTRACT NO. 89625							