

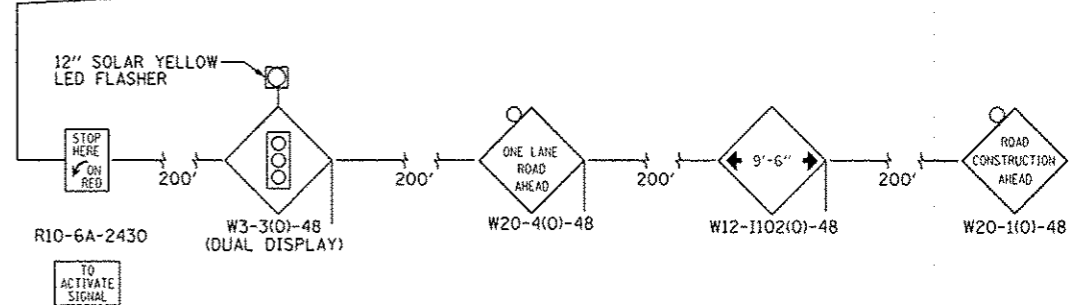
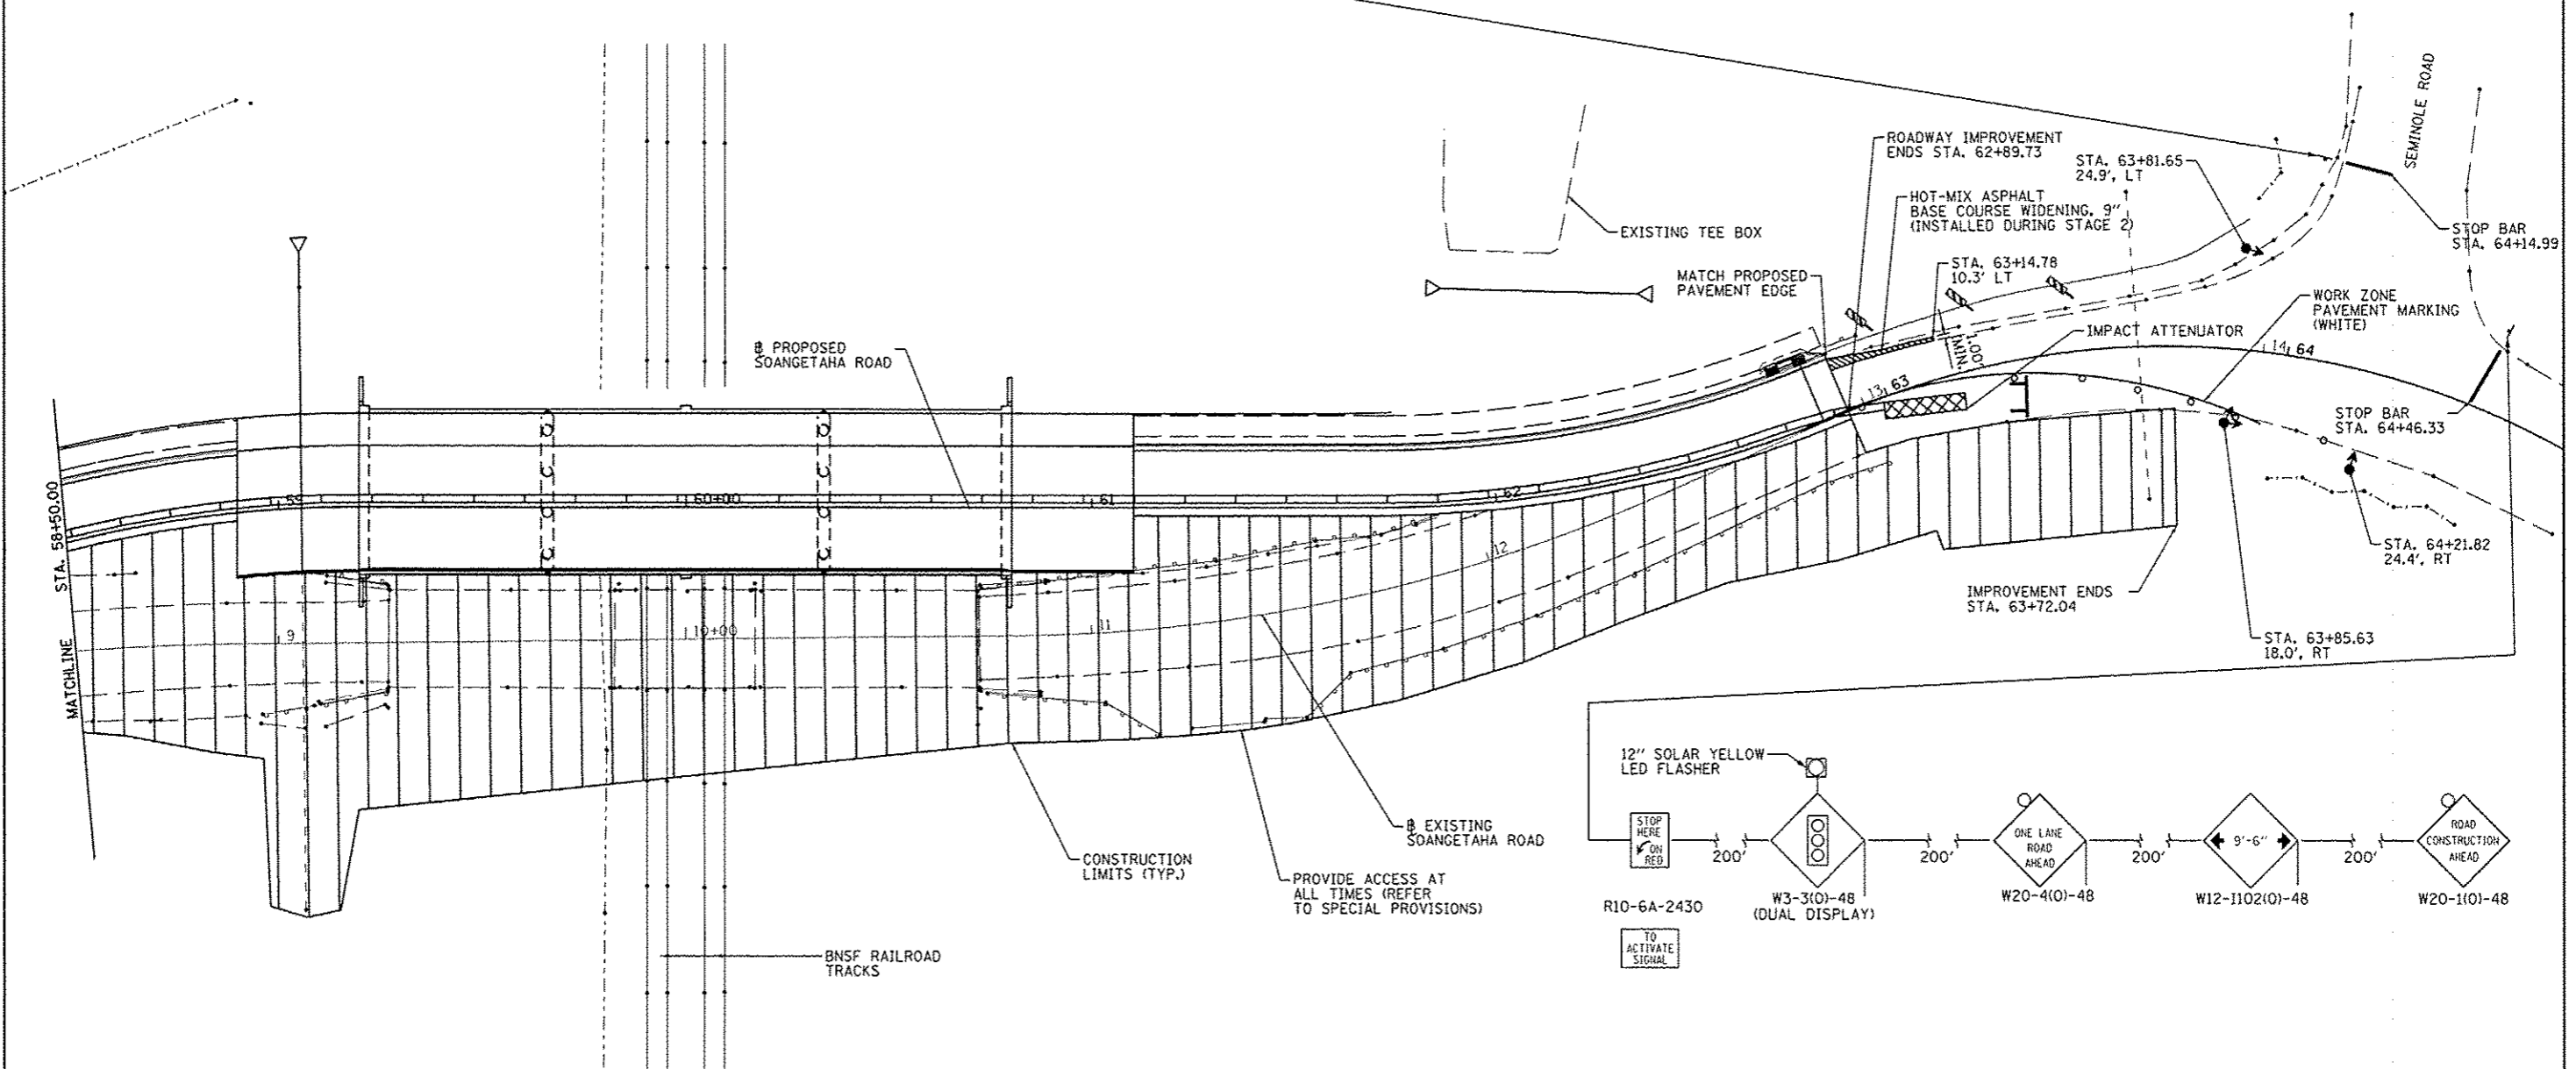
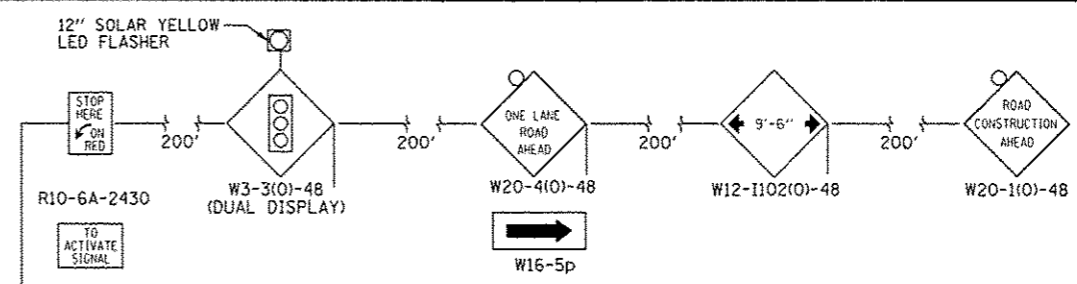



STAGING LEGEND

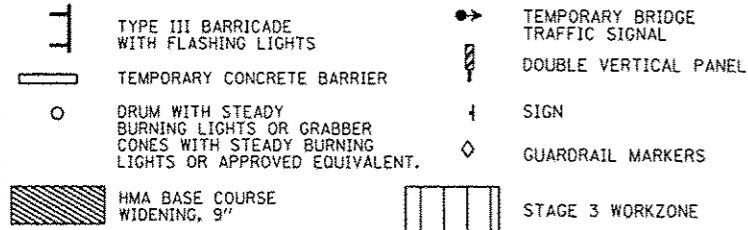

NOTES:
 1) TRAFFIC SIGNALS REMAIN IN PLACE FROM STAGE 2 TO STAGE 3.
 2) SEE BRIDGE PLANS FOR STAGE 1 INFORMATION.

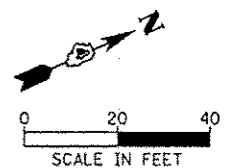

FILE NAME: S:\237\2012\23712001.00 (Soangetaha Bridge) CAD\00\CADD Sheets\0412001-shr-stage3.dgn	USER NAME: jandrews	DESIGNED: BT	REVISED:
PLOT SCALE: 1/4" = 1'-0"	CHECKED: RJA	DRAWN: BT/WLL	REVISED:
PLOT DATE: 1/7/2013	DATE:		REVISED:

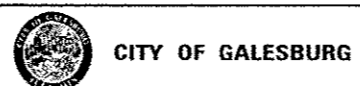

SOANGETAHA ROAD STAGE 3 PLAN			
SCALE:	SHEET	OF SHEETS	STA. TO STA.

M.S.	SECTION	COUNTY	TOTAL SHEETS	SHEET NO.
651	07-00651-03-BR	KNOX	67	19
CONTRACT NO. 89625				