


DATE	
BY	
SURVEYED	
PLOTTED	
IN PLAN	
AREAS	
CHECKED	
NO.	

DATE	
BY	
SURVEYED	
PLOTTED	
IN PLAN	
AREAS	
CHECKED	
NO.	

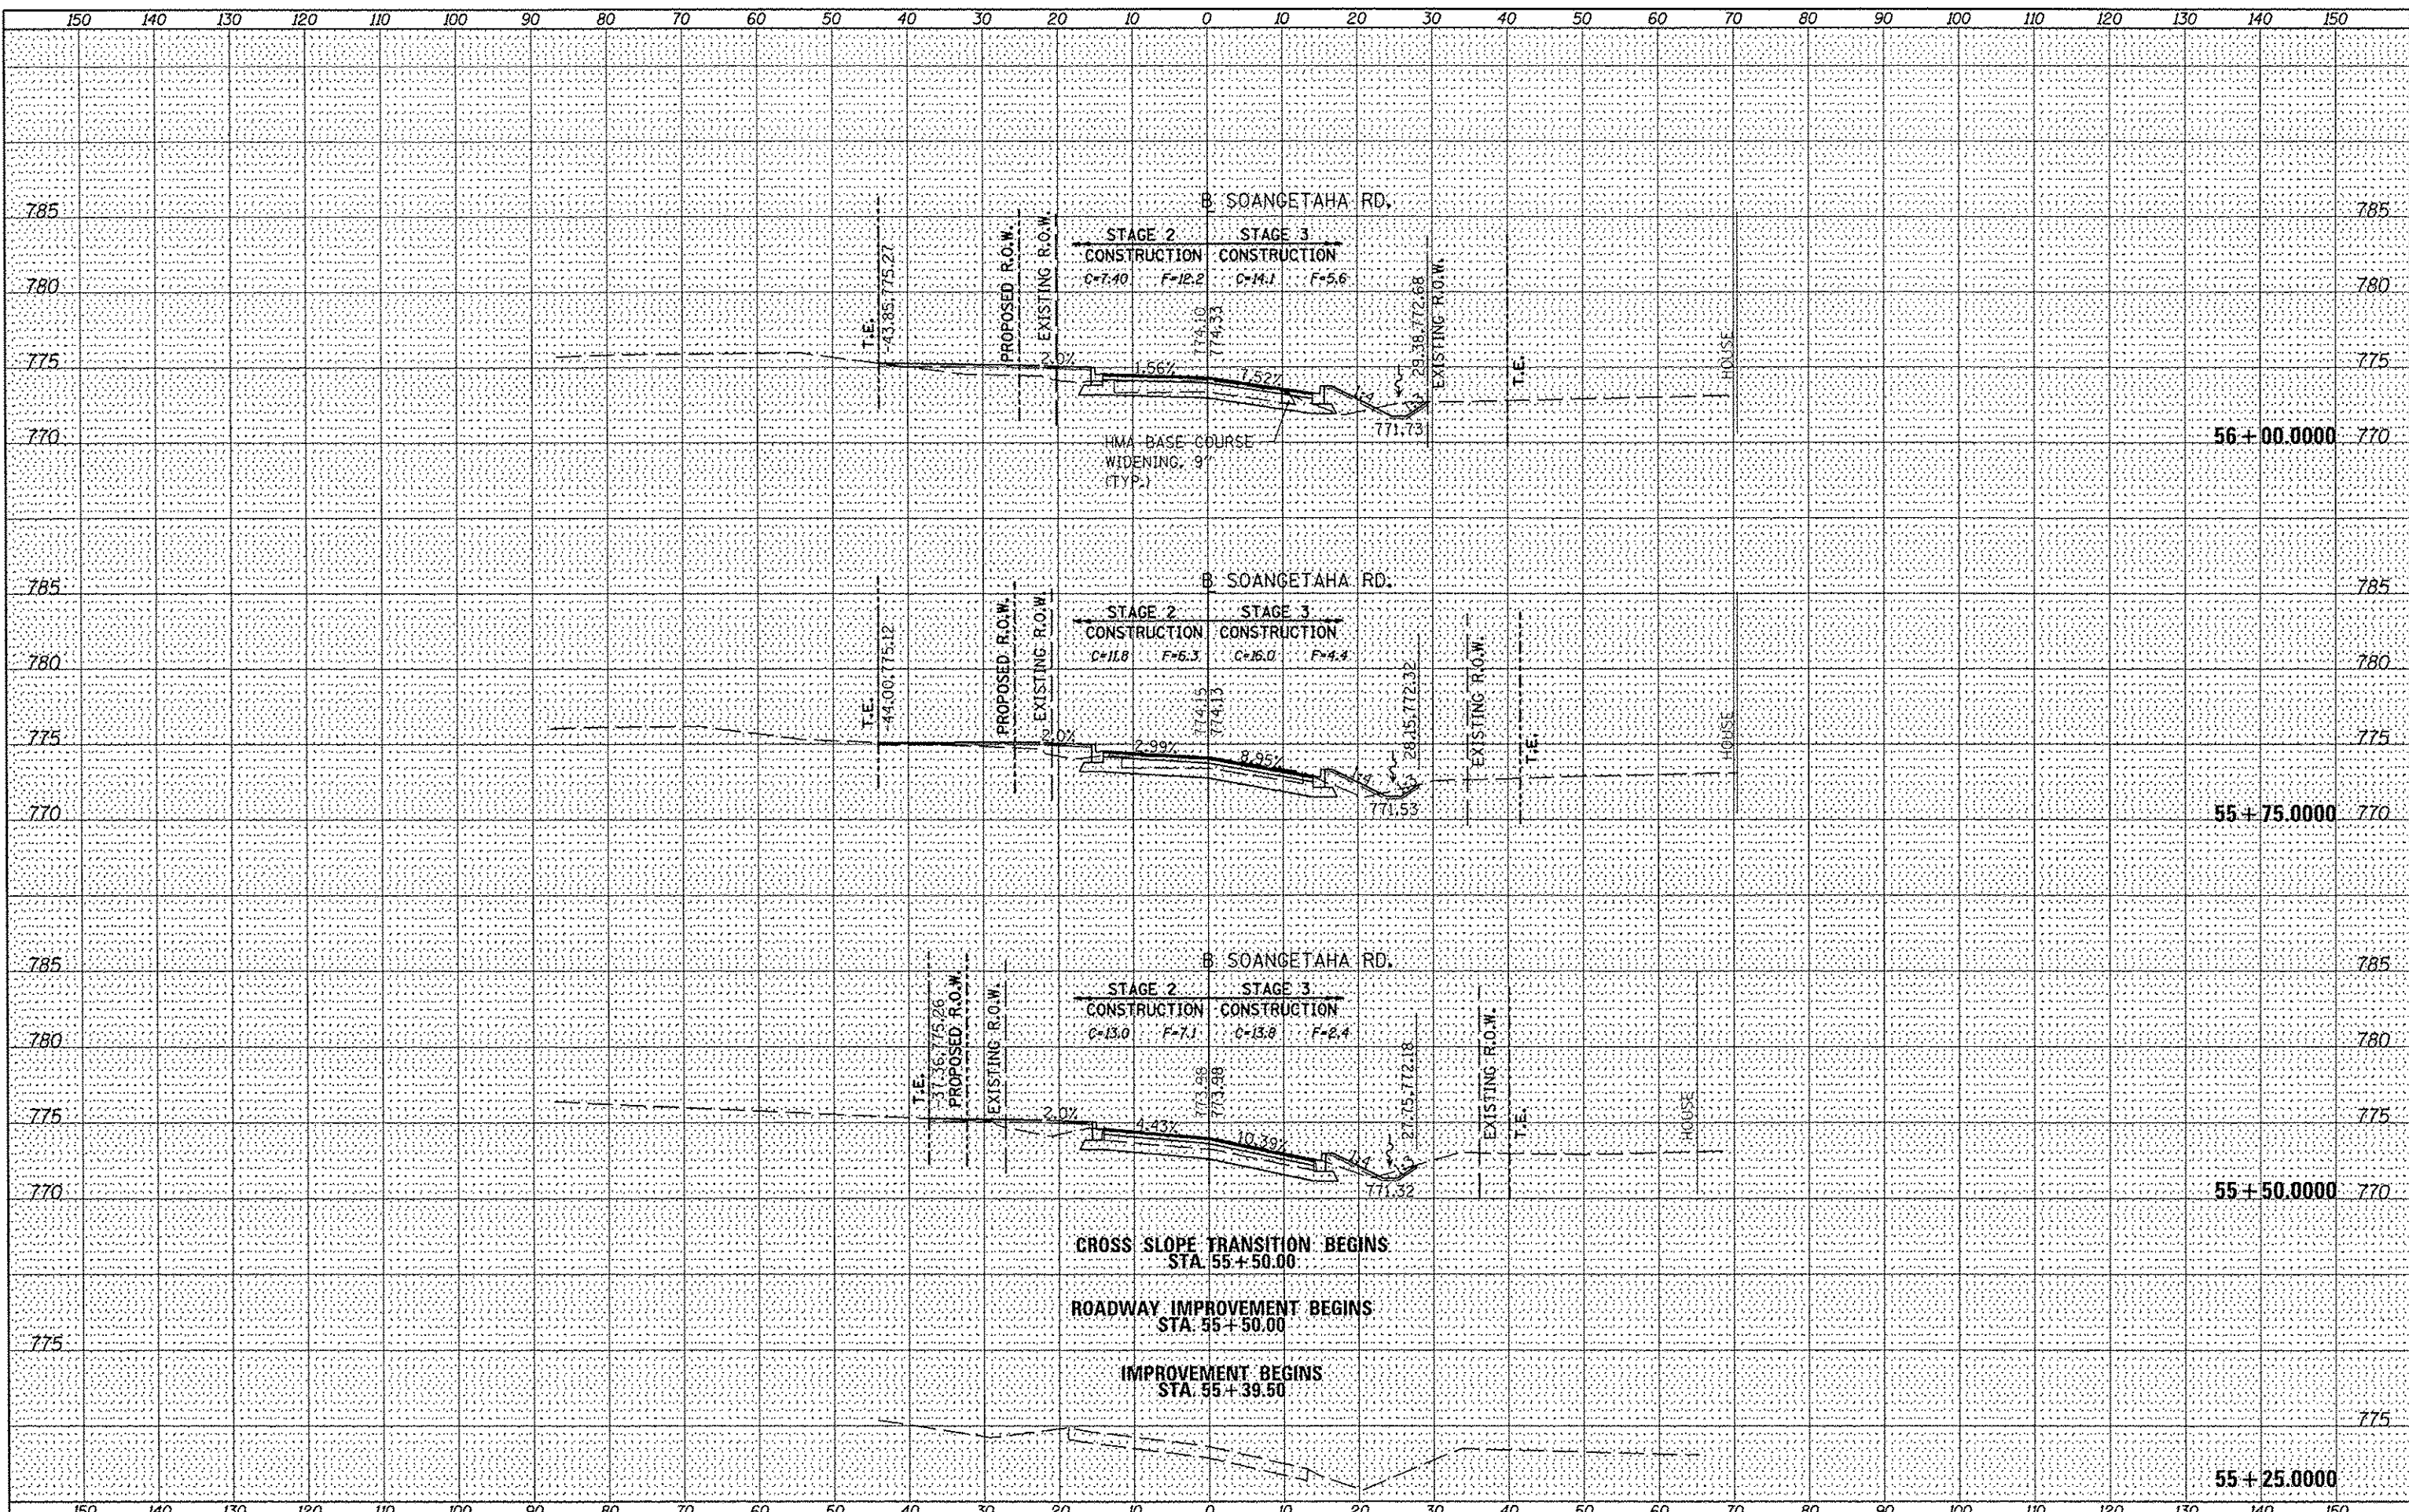

FILE NAME	USER NAME	DESIGNED	REVISED	 CITY OF GALESBURG	MS		SECTION	COUNTY	TOTAL SHEETS	SHEET NO.
S:\237\2012\23712001.00 (Soangetaha Bridge)\CAD\	jdspiller	DRAWN	REVISED		651	07-00651-03-BR	KNOX	67	55	
PLOT SCALE = 20.0000' / 1"	CHECKED	REVISED	CONTRACT NO. 89625							
PLOT DATE = 1/4/2013	DATE	REVISED	ILLINOIS FED. AID PROJECT							

SCALE: SHEET OF SHEETS STA. 55+25.0000 TO STA. 56+00.0000