


DATE	
BY	
REVISIONS	
NO.	
DATE	
BY	
REVISIONS	
NO.	
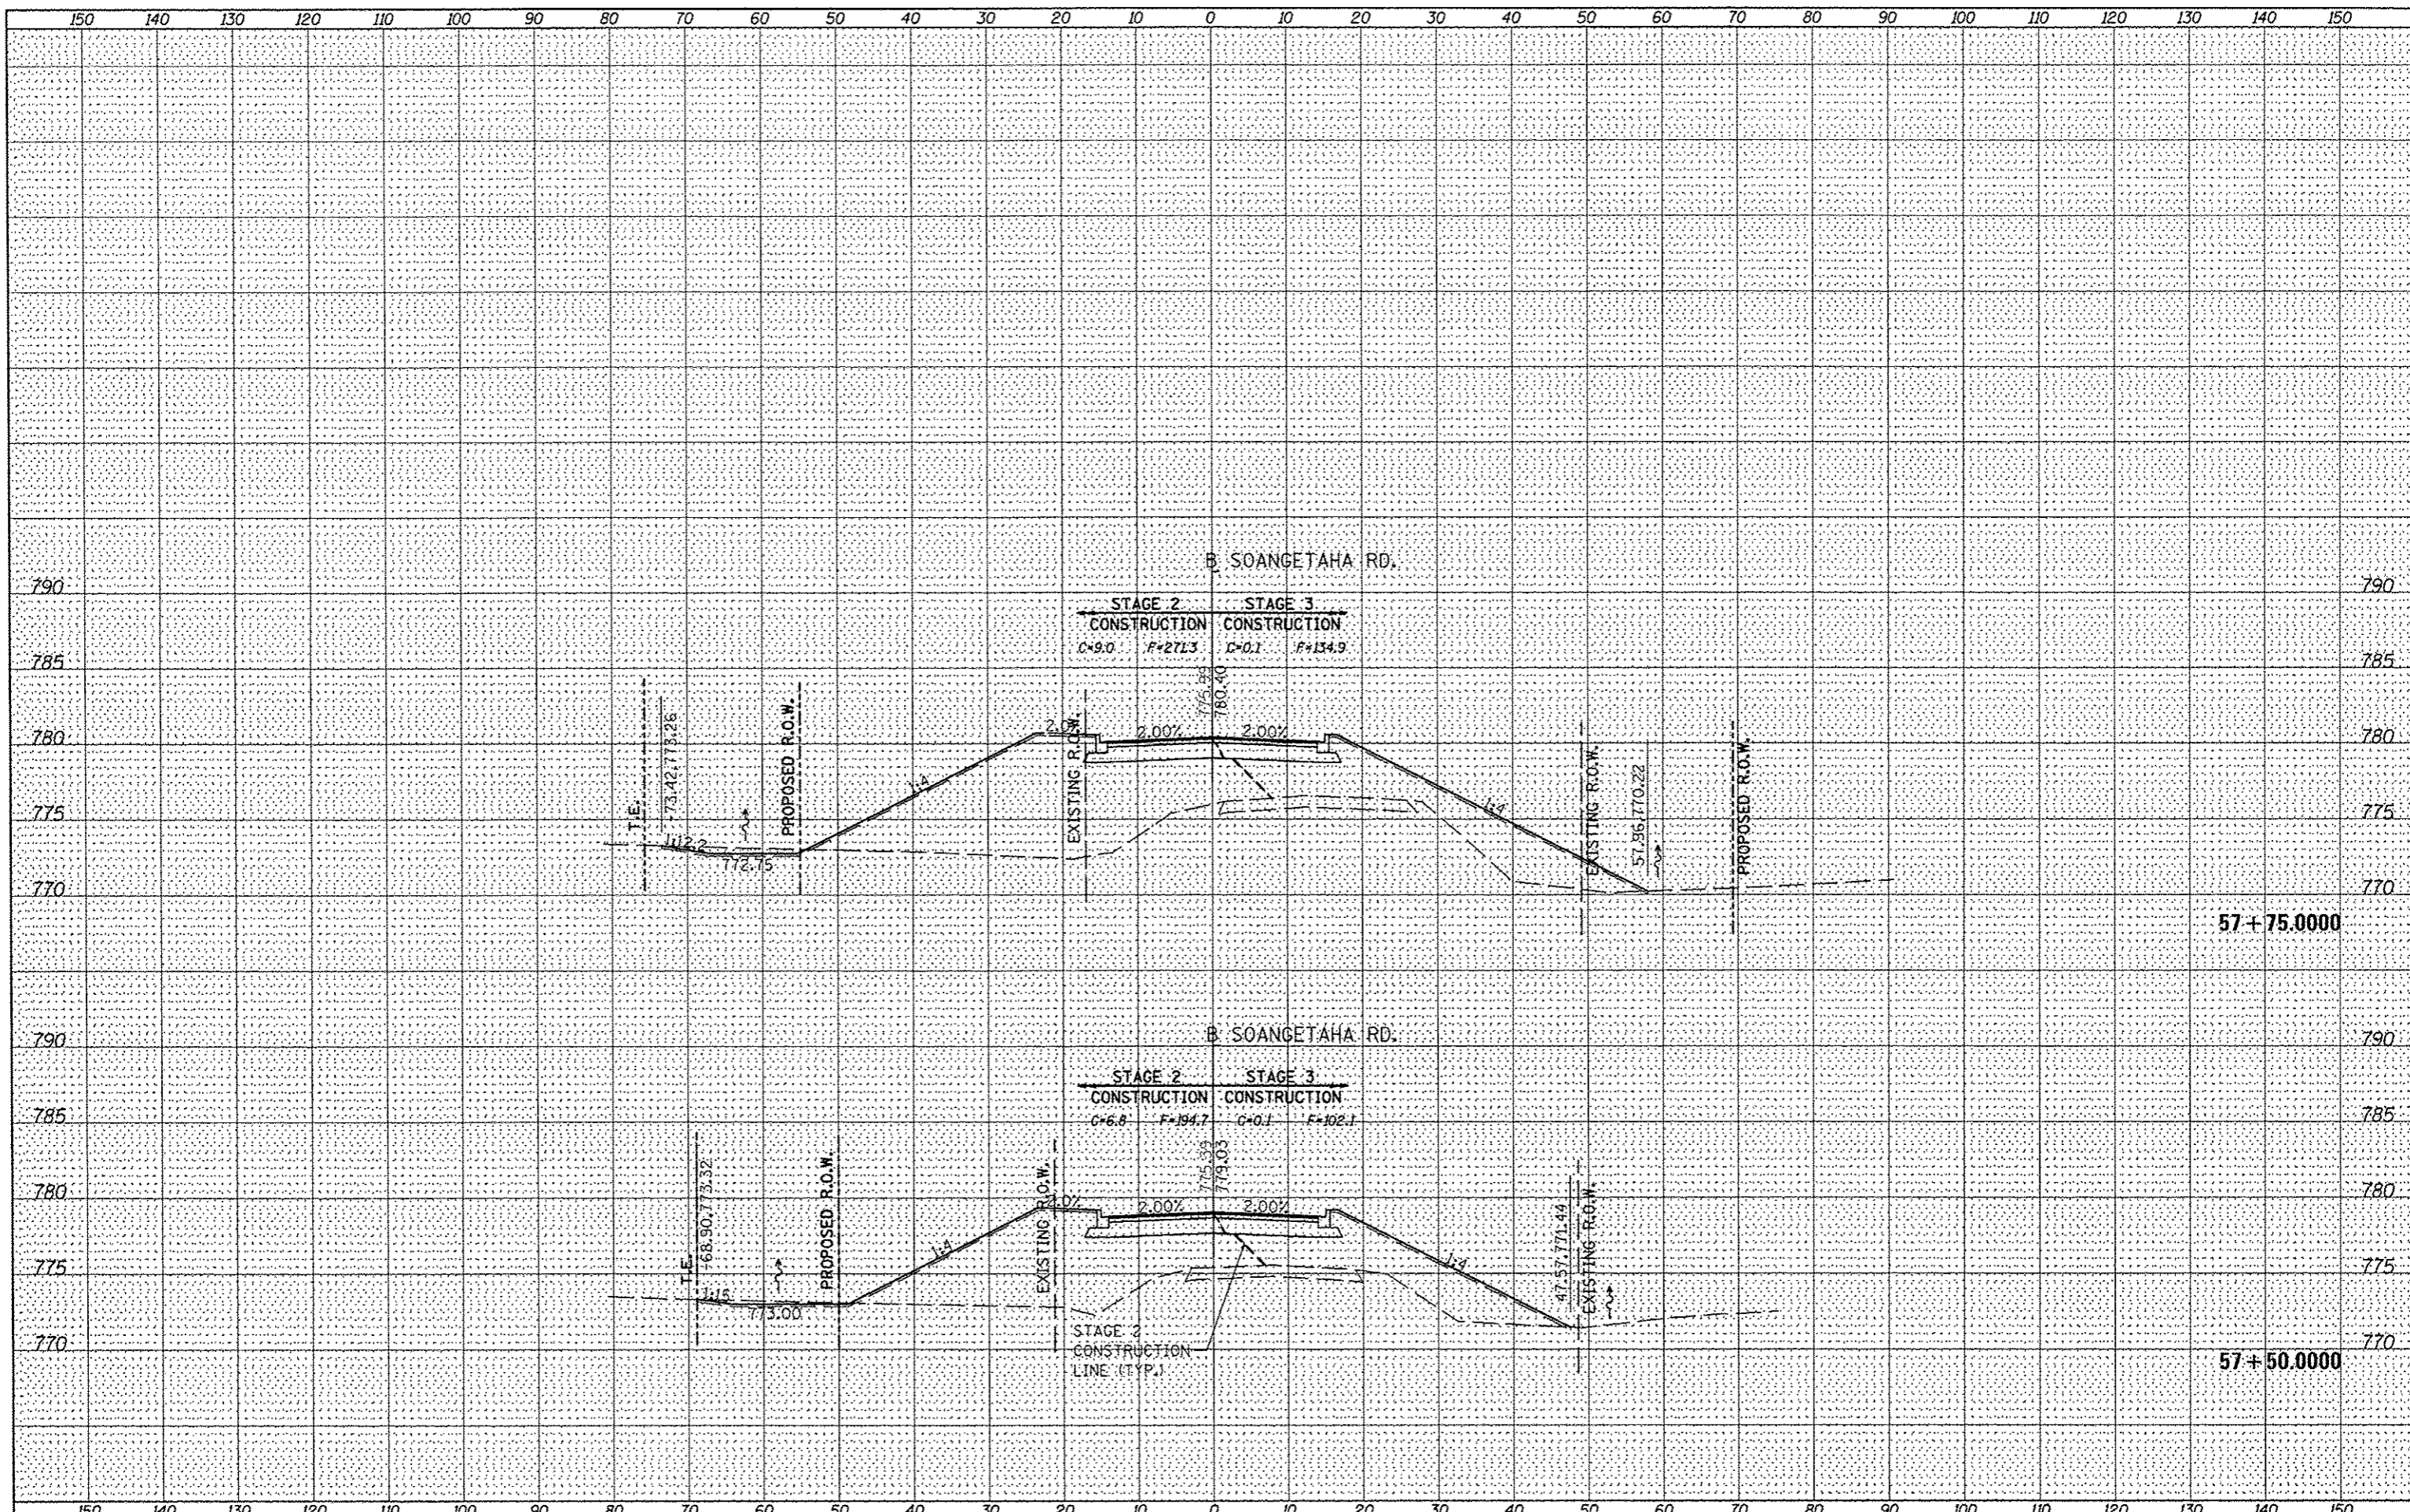

FILE NAME: S:\237\2012\23712001.00 (Soangetaha Bridge)\CADD Sheets\0412001-sh1-xsc.dgn
 USER NAME: jdspliler
 PLOT SCALE: 20,0000' / 1" in.
 PLOT DATE: 1/4/2013

DESIGNED	-	REVISED	-
DRAWN	-	REVISED	-
CHECKED	-	REVISED	-
DATE	-	REVISED	-



CITY OF GALESBURG

SOANGETAHA ROAD CROSS SECTIONS
 SCALE: SHEET OF SHEETS STA. 57+50.000 TO STA. 57+75.000

MS	SECTION	COUNTY	TOTAL SHEETS	SHEET NO.
651	07-00651-03-BR	KNOX	67	58
				CONTRACT NO. 89625
ILLINOIS FED. AID PROJECT				