
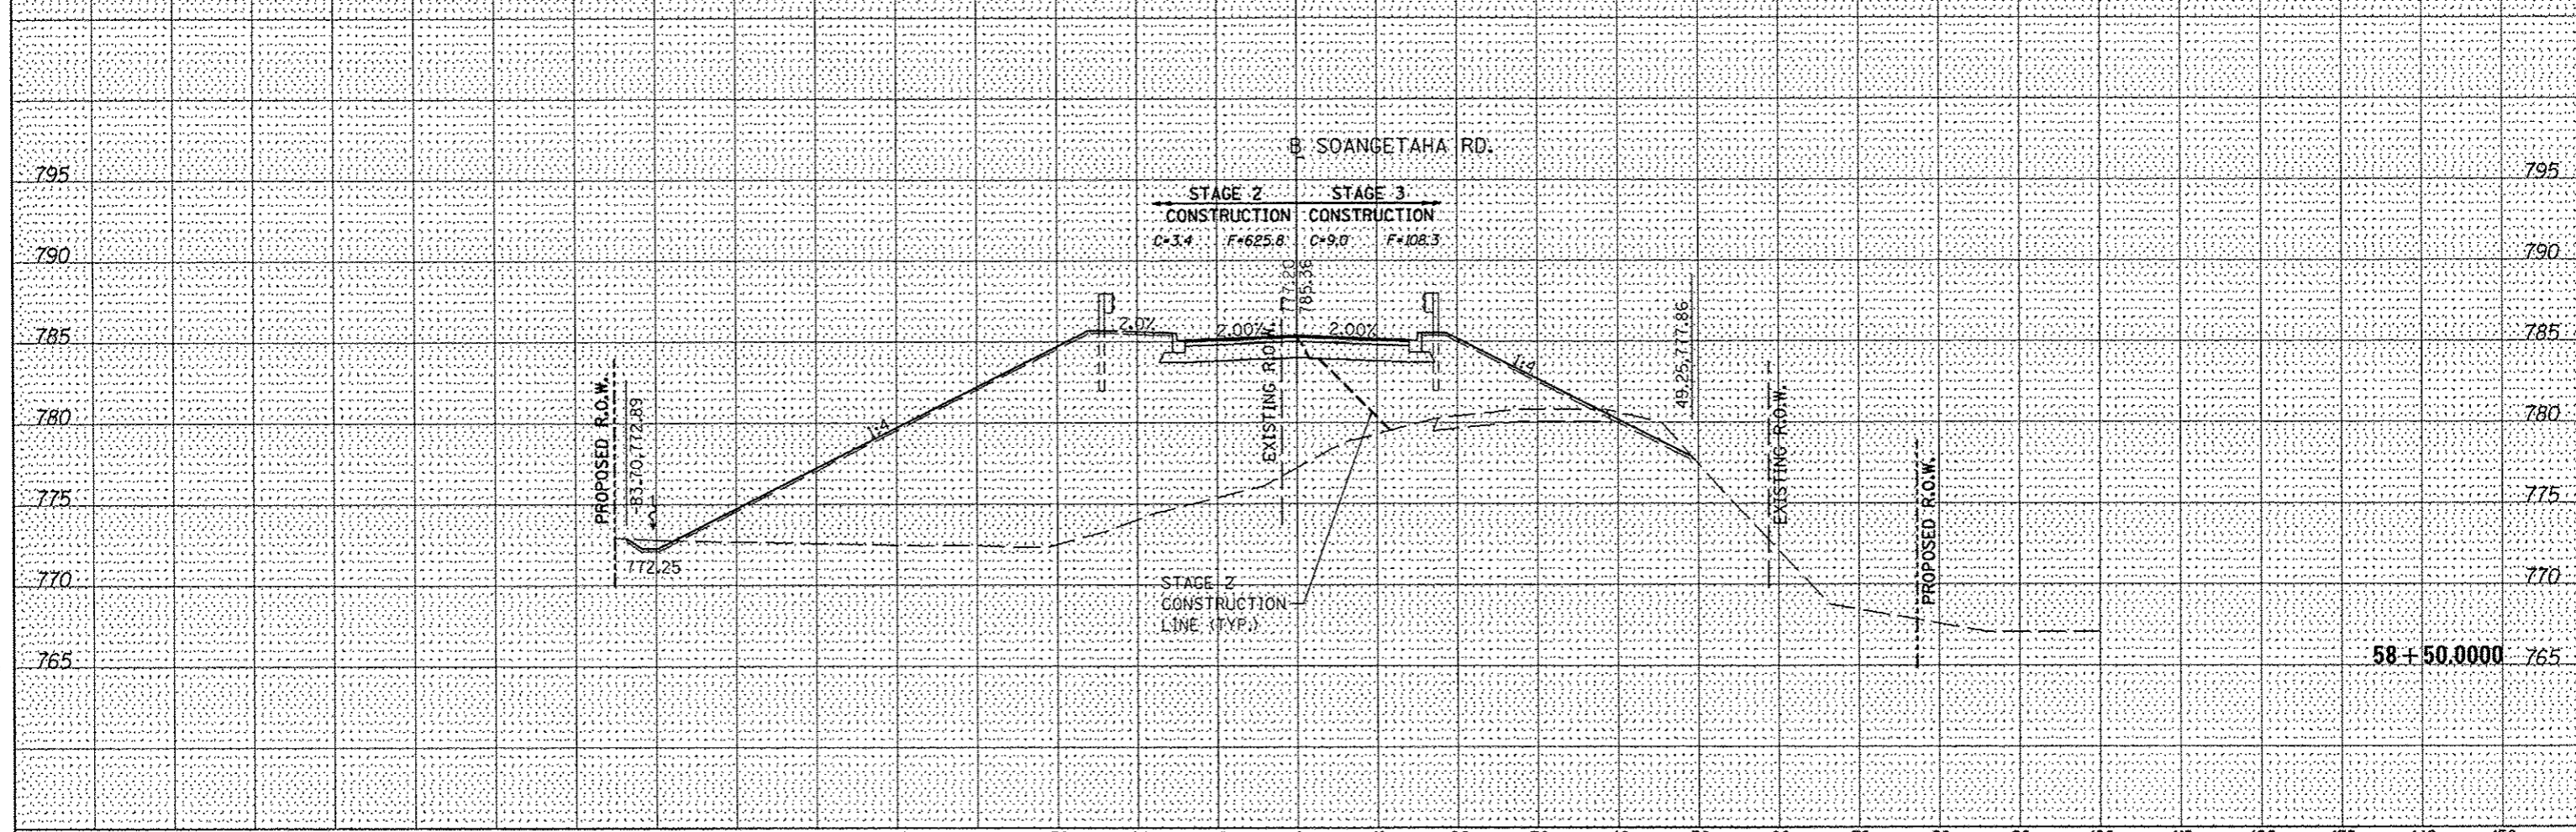



DATE	
BY	
DESIGNED	
DRAWN	
CHECKED	
DATE	
FILE NAME	
USER NAME	
DESIGNED	
DRAWN	
CHECKED	
DATE	

DATE	
BY	
DESIGNED	
DRAWN	
CHECKED	
DATE	
FILE NAME	
USER NAME	
DESIGNED	
DRAWN	
CHECKED	
DATE	

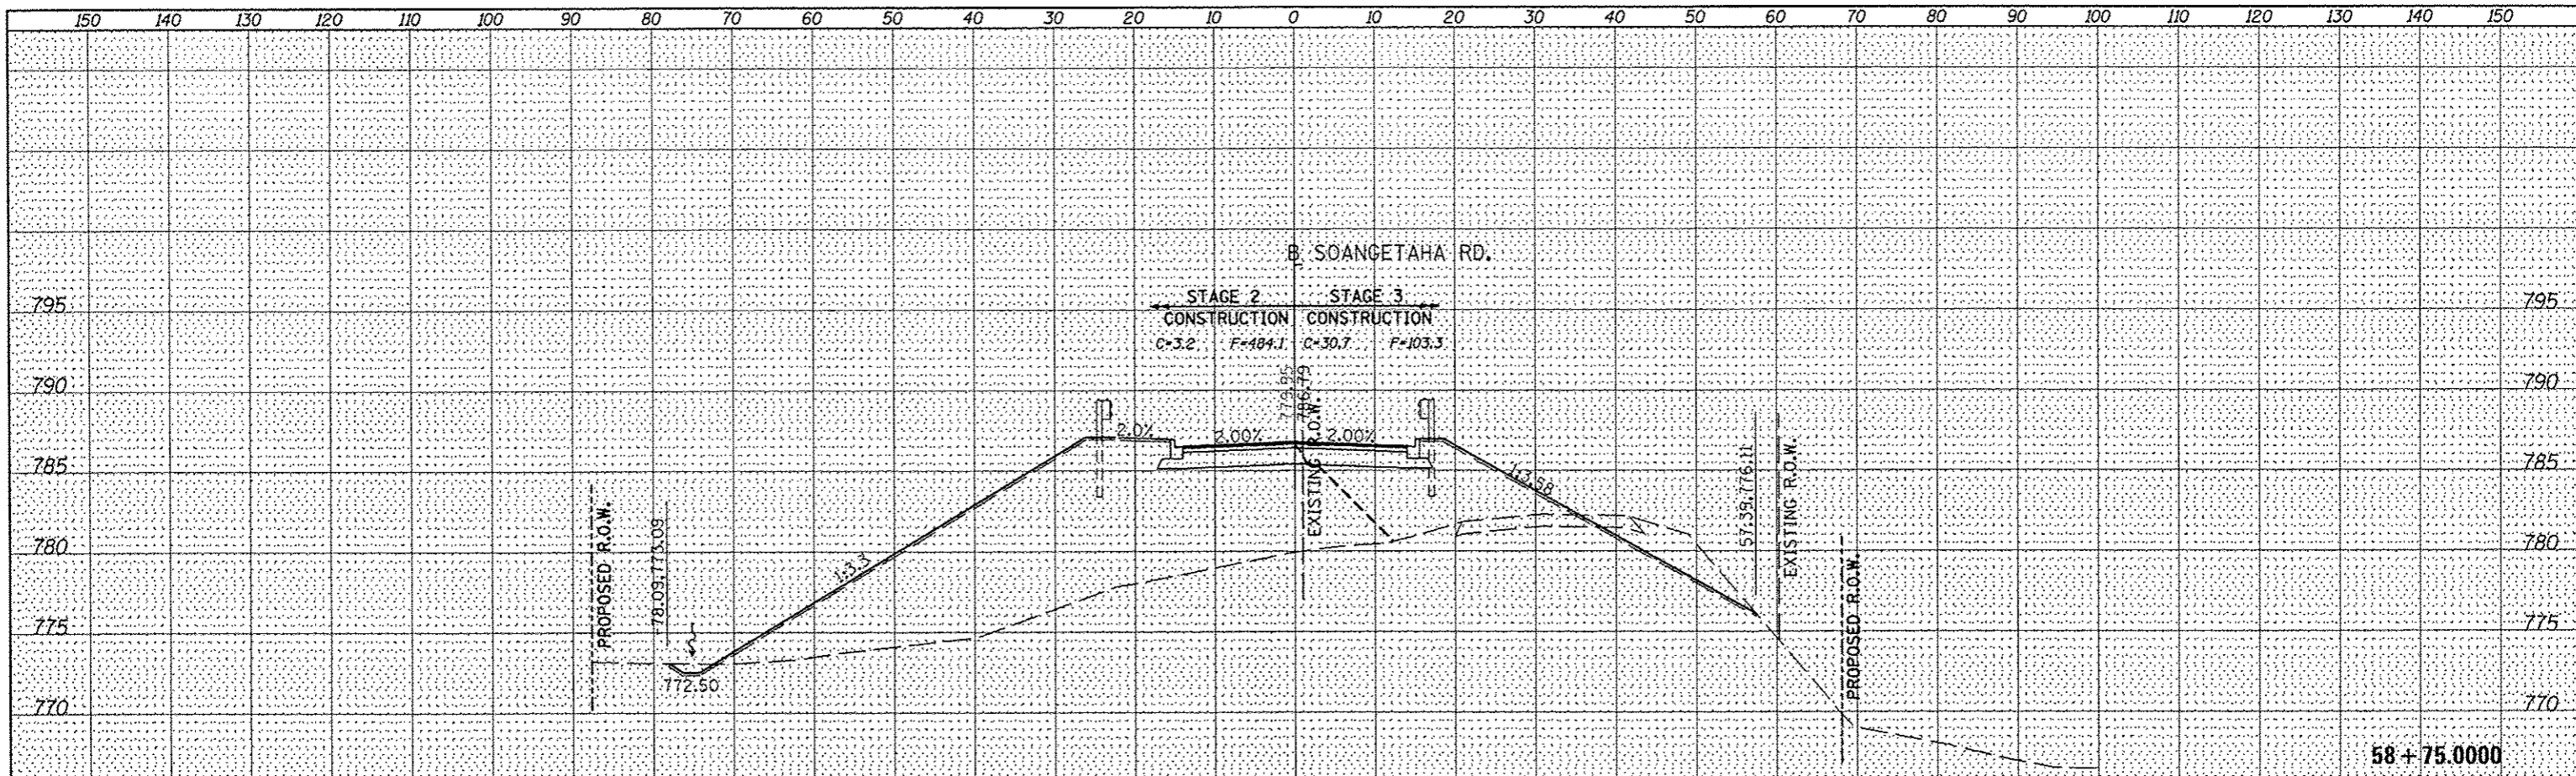

FILE NAME : S:\237\2012\23712001.00 (Soangetaha Bridge)\CAD\CADD Sheets\0412001-sh1-xso.dgn	USER NAME : jospiller	DESIGNED -	REVISED -	 <b>CITY OF GALESBURG</b>	<b>SOANGETAHA ROAD CROSS SECTIONS</b>		MS	SECTION	COUNTY	TOTAL SHEETS	SHEET NO.	
PLOT SCALE : 20.0000' / 1" =	PLOT DATE : 1/4/2013	DRAWN -	REVISED -				651	07-00651-03-BR	KNOX	67	60	
		CHECKED -	REVISED -				CONTRACT NO. 89625		ILLINOIS FED. AID PROJECT			
		DATE -	REVISED -				SCALE:	SHEET	OF	SHEETS	STA. 58+50.0000 TO STA. 58+75.0000	