



DATE	
BY	
DESIGNED	
DRAWN	
CHECKED	
DATE	
FILE NAME	
USER NAME	
DESIGNED	
DRAWN	
CHECKED	
DATE	

DATE	
BY	
DESIGNED	
DRAWN	
CHECKED	
DATE	
FILE NAME	
USER NAME	
DESIGNED	
DRAWN	
CHECKED	
DATE	

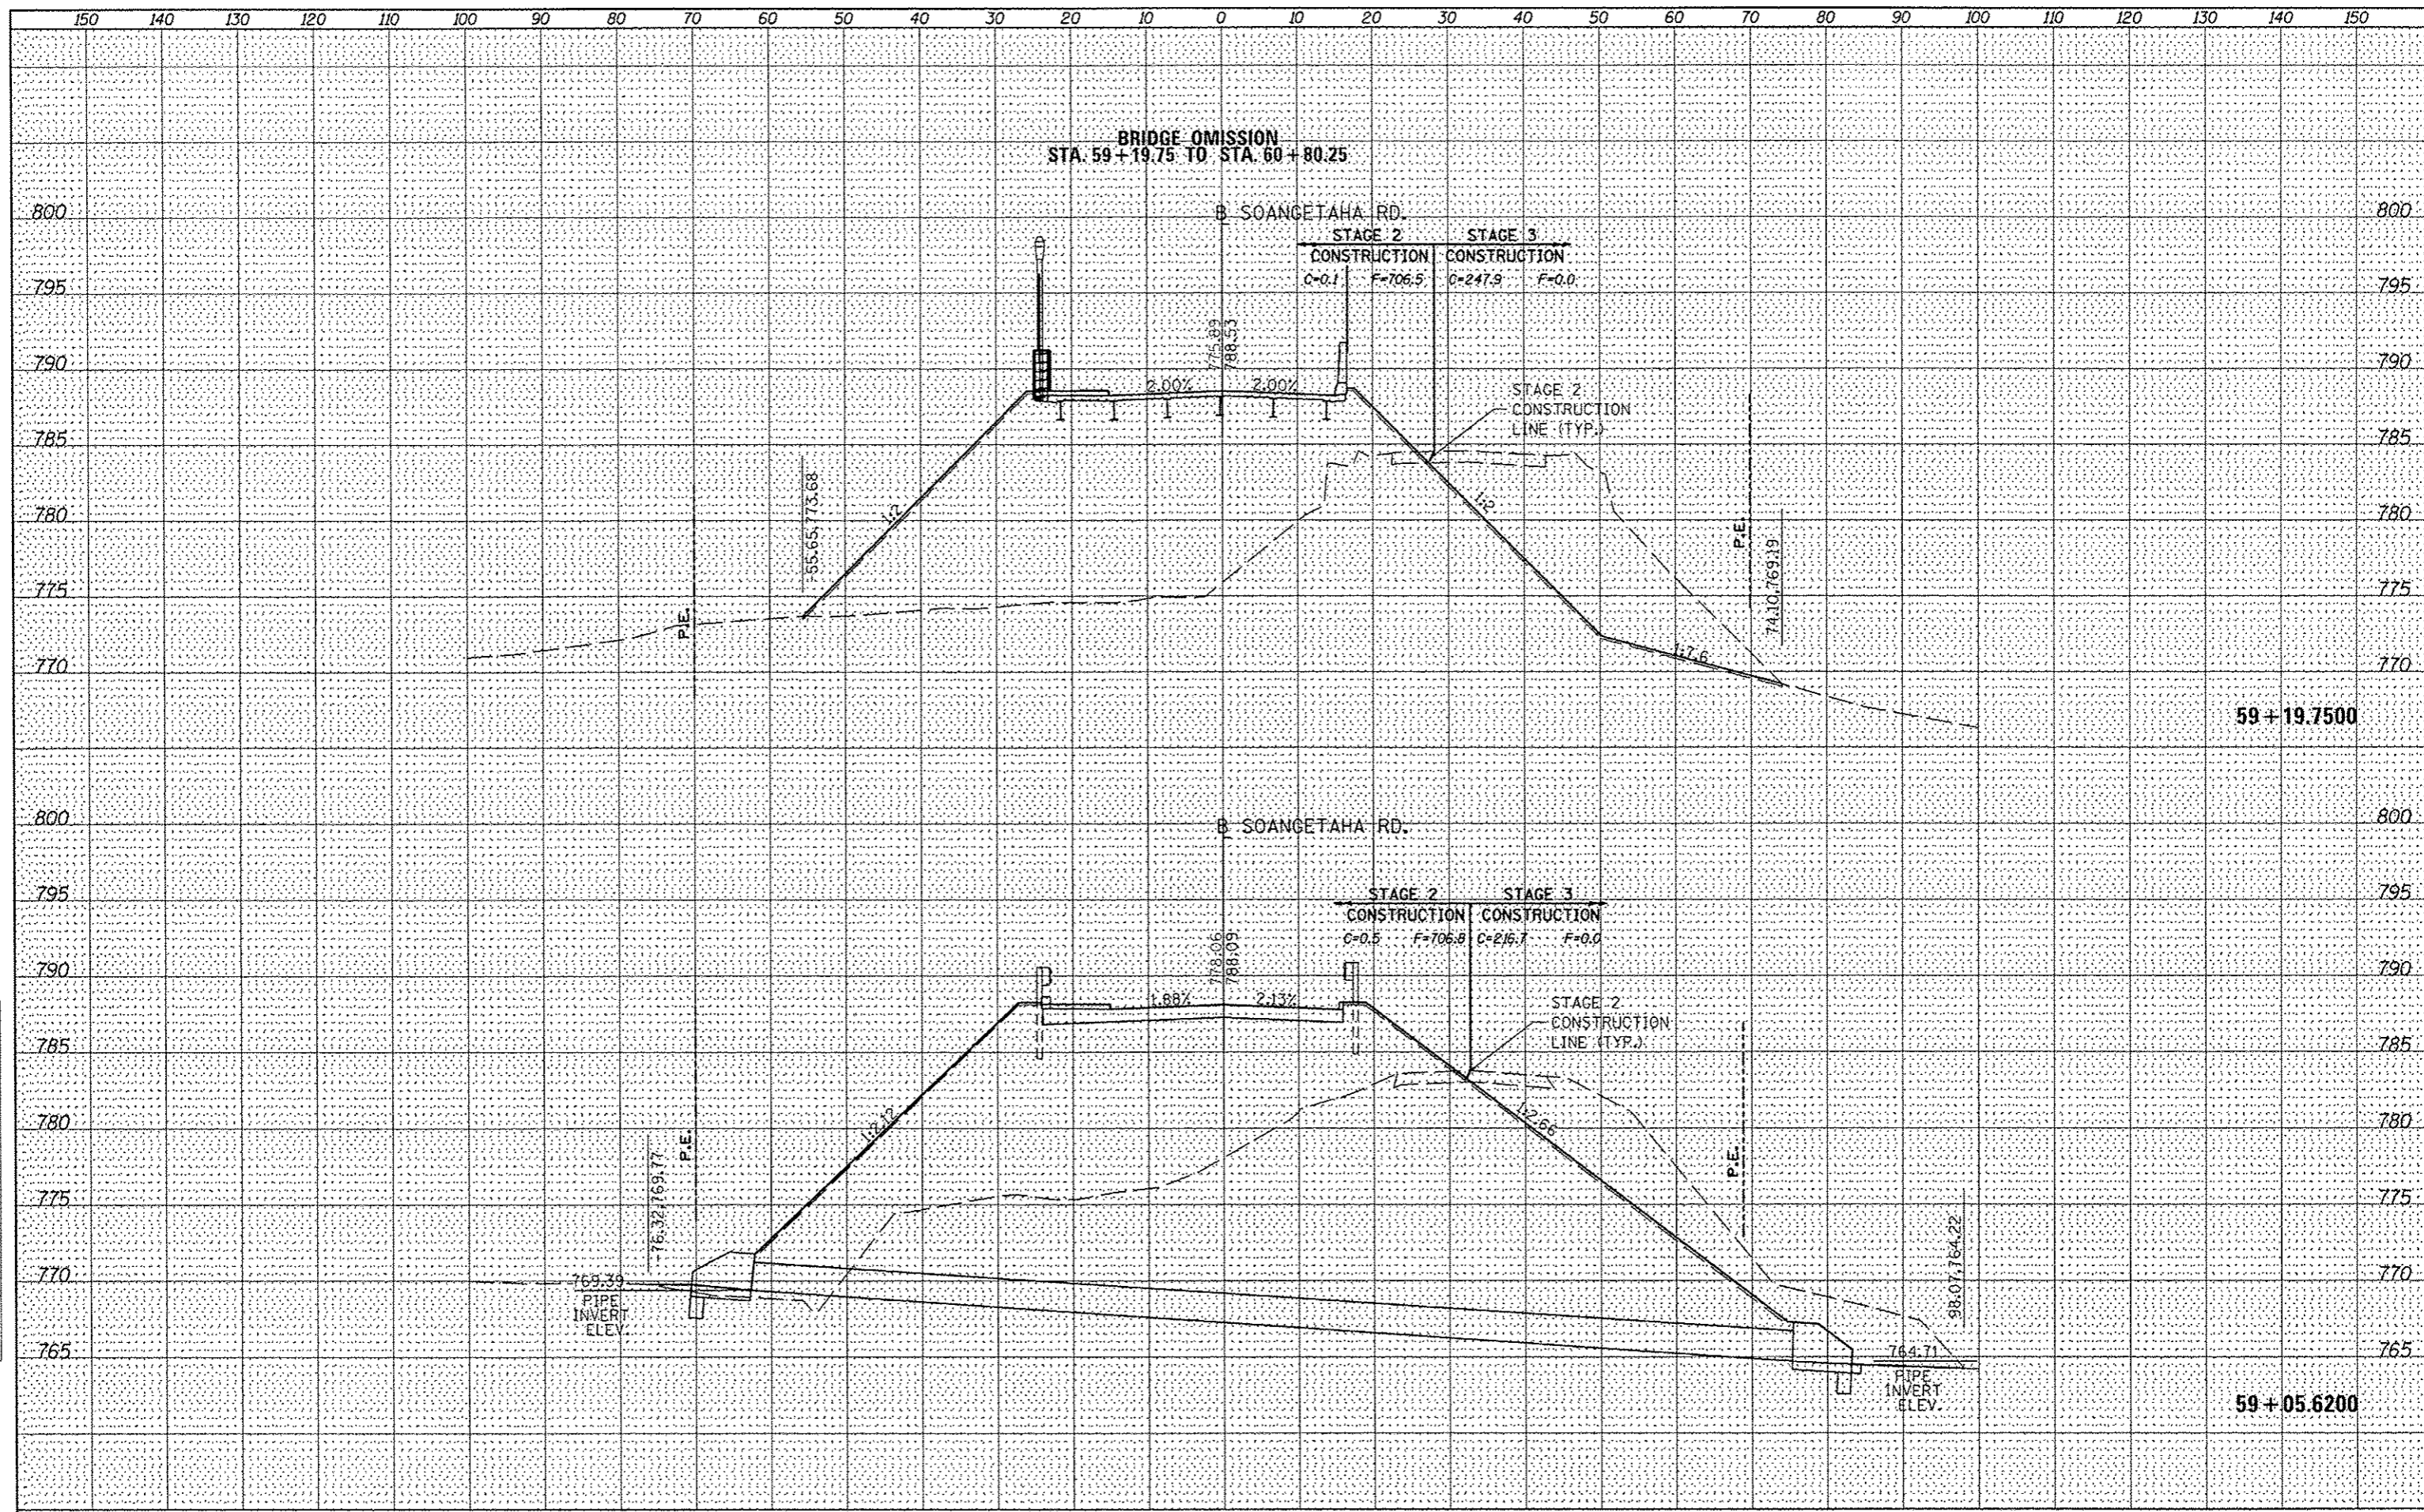

FILE NAME	USER NAME	DESIGNED	REVISED	 <b>CITY OF GALESBURG</b>	SOANGETAHA ROAD CROSS SECTIONS			MS	SECTION	COUNTY	TOTAL SHEETS	SHEET NO.
S:\237\2012\23712001.00 (Soangetaha Bridge)\CAD\	jdspiller	-	-		651	07-00651-03-BR	KNOX	67	62	CONTRACT NO. 89625		
					SCALE:			SHEET	OF	SHEETS	STA. 59+05.6200 TO STA. 59+19.7500	
					ILLINOIS FED. AID PROJECT							