


# LEGEND

## EXISTING

- ① EARTH SURFACE
- ② SIDEWALK
- ③ CURB AND GUTTER
- ④ PAVEMENT

## PROPOSED


- Ⓐ GRADING AND SHAPING BIKEWAY AND SEEDING, CLASS 1
- Ⓑ SIDEWALK REMOVAL
- Ⓒ PCC SIDEWALK 5"
- Ⓓ PRECAST MODULAR RETAINING WALL
- Ⓔ CURB REMOVAL OR COMBINATION CURB AND GUTTER REMOVAL
- Ⓕ PAVEMENT REMOVAL
- Ⓖ AGG BASE COURSE, TYPE B 4"
- Ⓗ COMBINATION CONCRETE CURB AND GUTTER, TYPE B6.24 (ABUTTING EX PAV)

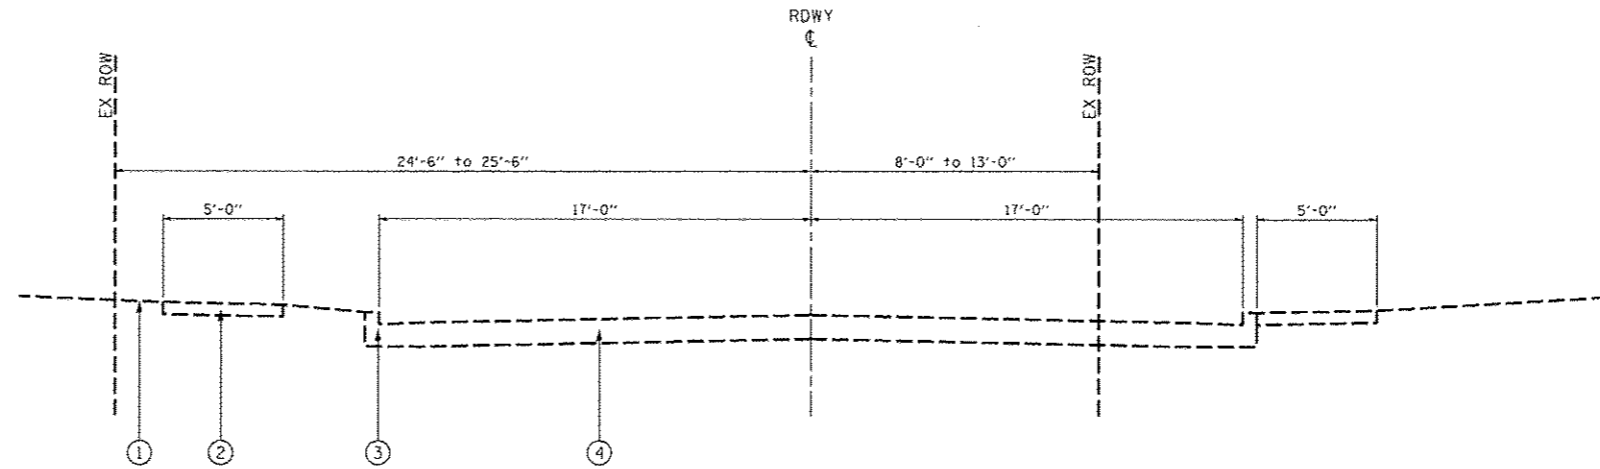

NTS

### EXISTING TYPICAL SECTION

STA 144+40.00 TO STA 152+60.00

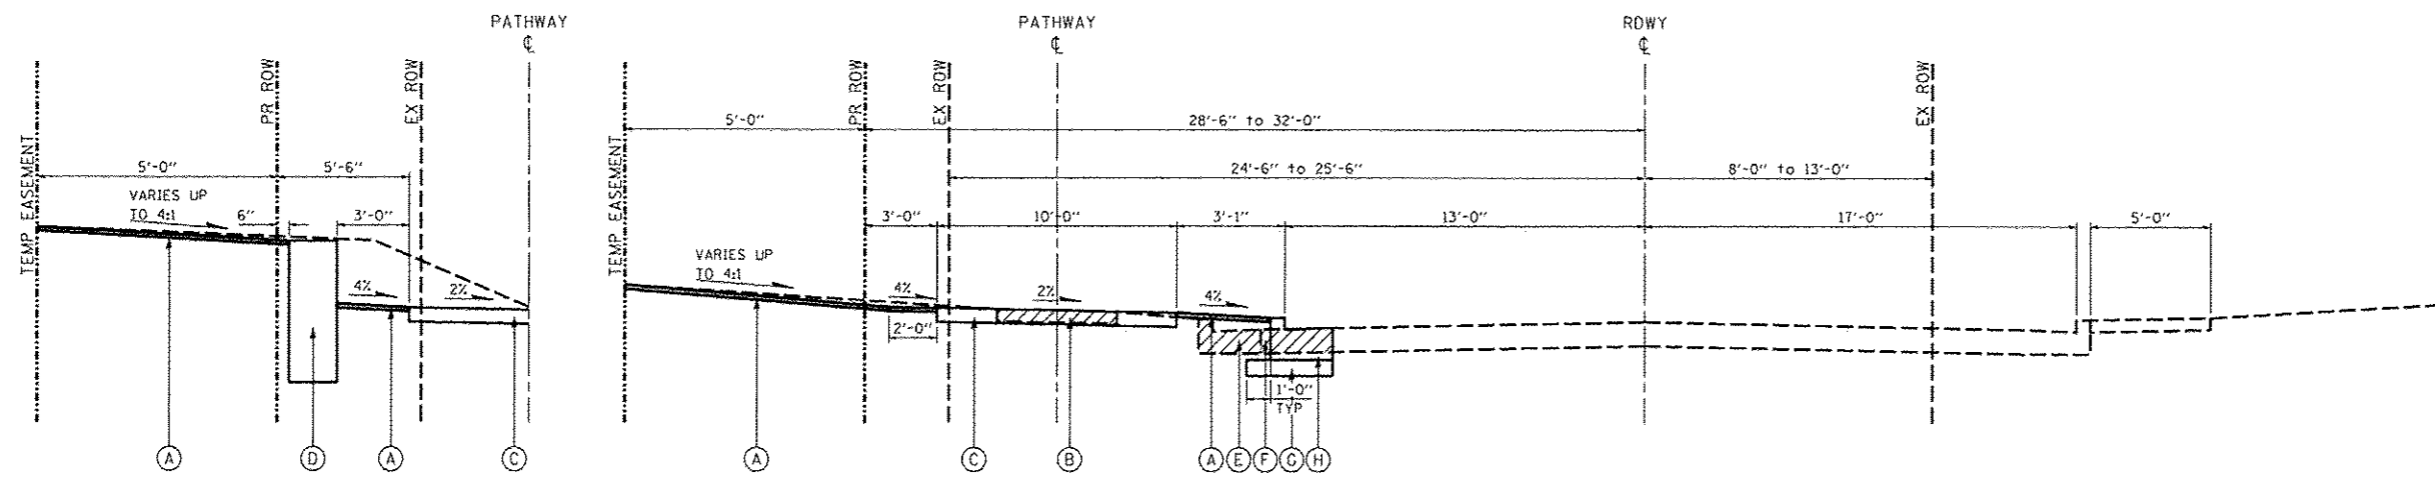

NTS

### PROPOSED TYPICAL SECTION

STA 144+40.00 TO STA 152+60.00

PRINTED DATE: 10/30/2012  
DRAWN BY: ADG  
CHECKED BY: DLOPAT  
DATE: 10-31-2012

**ESI CONSULTANTS, LTD**  
 753 WINDSOR ROAD  
 CHARLESTON, IL 61820  
 (217) 348-1600  
 WWW.ESI-CONSULTANTS.COM  
 ILLINOIS DEPARTMENT OF PROFESSIONAL REGULATION REGISTRATION #154-003885

**CITY OF DANVILLE**  
 1155 E. VOORHEES STREET  
 SUITE A  
 DANVILLE, IL 61832

NO.	DATE	DESCRIPTION OF REVISIONS	NO.	DATE	DESCRIPTION OF REVISIONS

SECTION NO. 06-00224-00-BT ENGR: ADG  
 ESI PROJECT NO: 07-163-074-01 DRAWN BY: ADG  
 DATE: 10-31-2012 QCQA: DLOPAT

**LINCOLN PARK HISTORIC DIST SHARED USE PATH**  
**CITY OF DANVILLE, VERMILION COUNTY**

## TYPICAL SECTIONS

SHEET 3 OF 4

DRAWING NO. **08**  
OF 40