



DATE: 03/11/11
 DRAWN BY: J. HENDERSON
 CHECKED BY: J. HENDERSON
 DESIGNED BY: J. HENDERSON
 PROJECT NO.: 11-00064-00-3R
 SHEET NO.: 16 OF 18

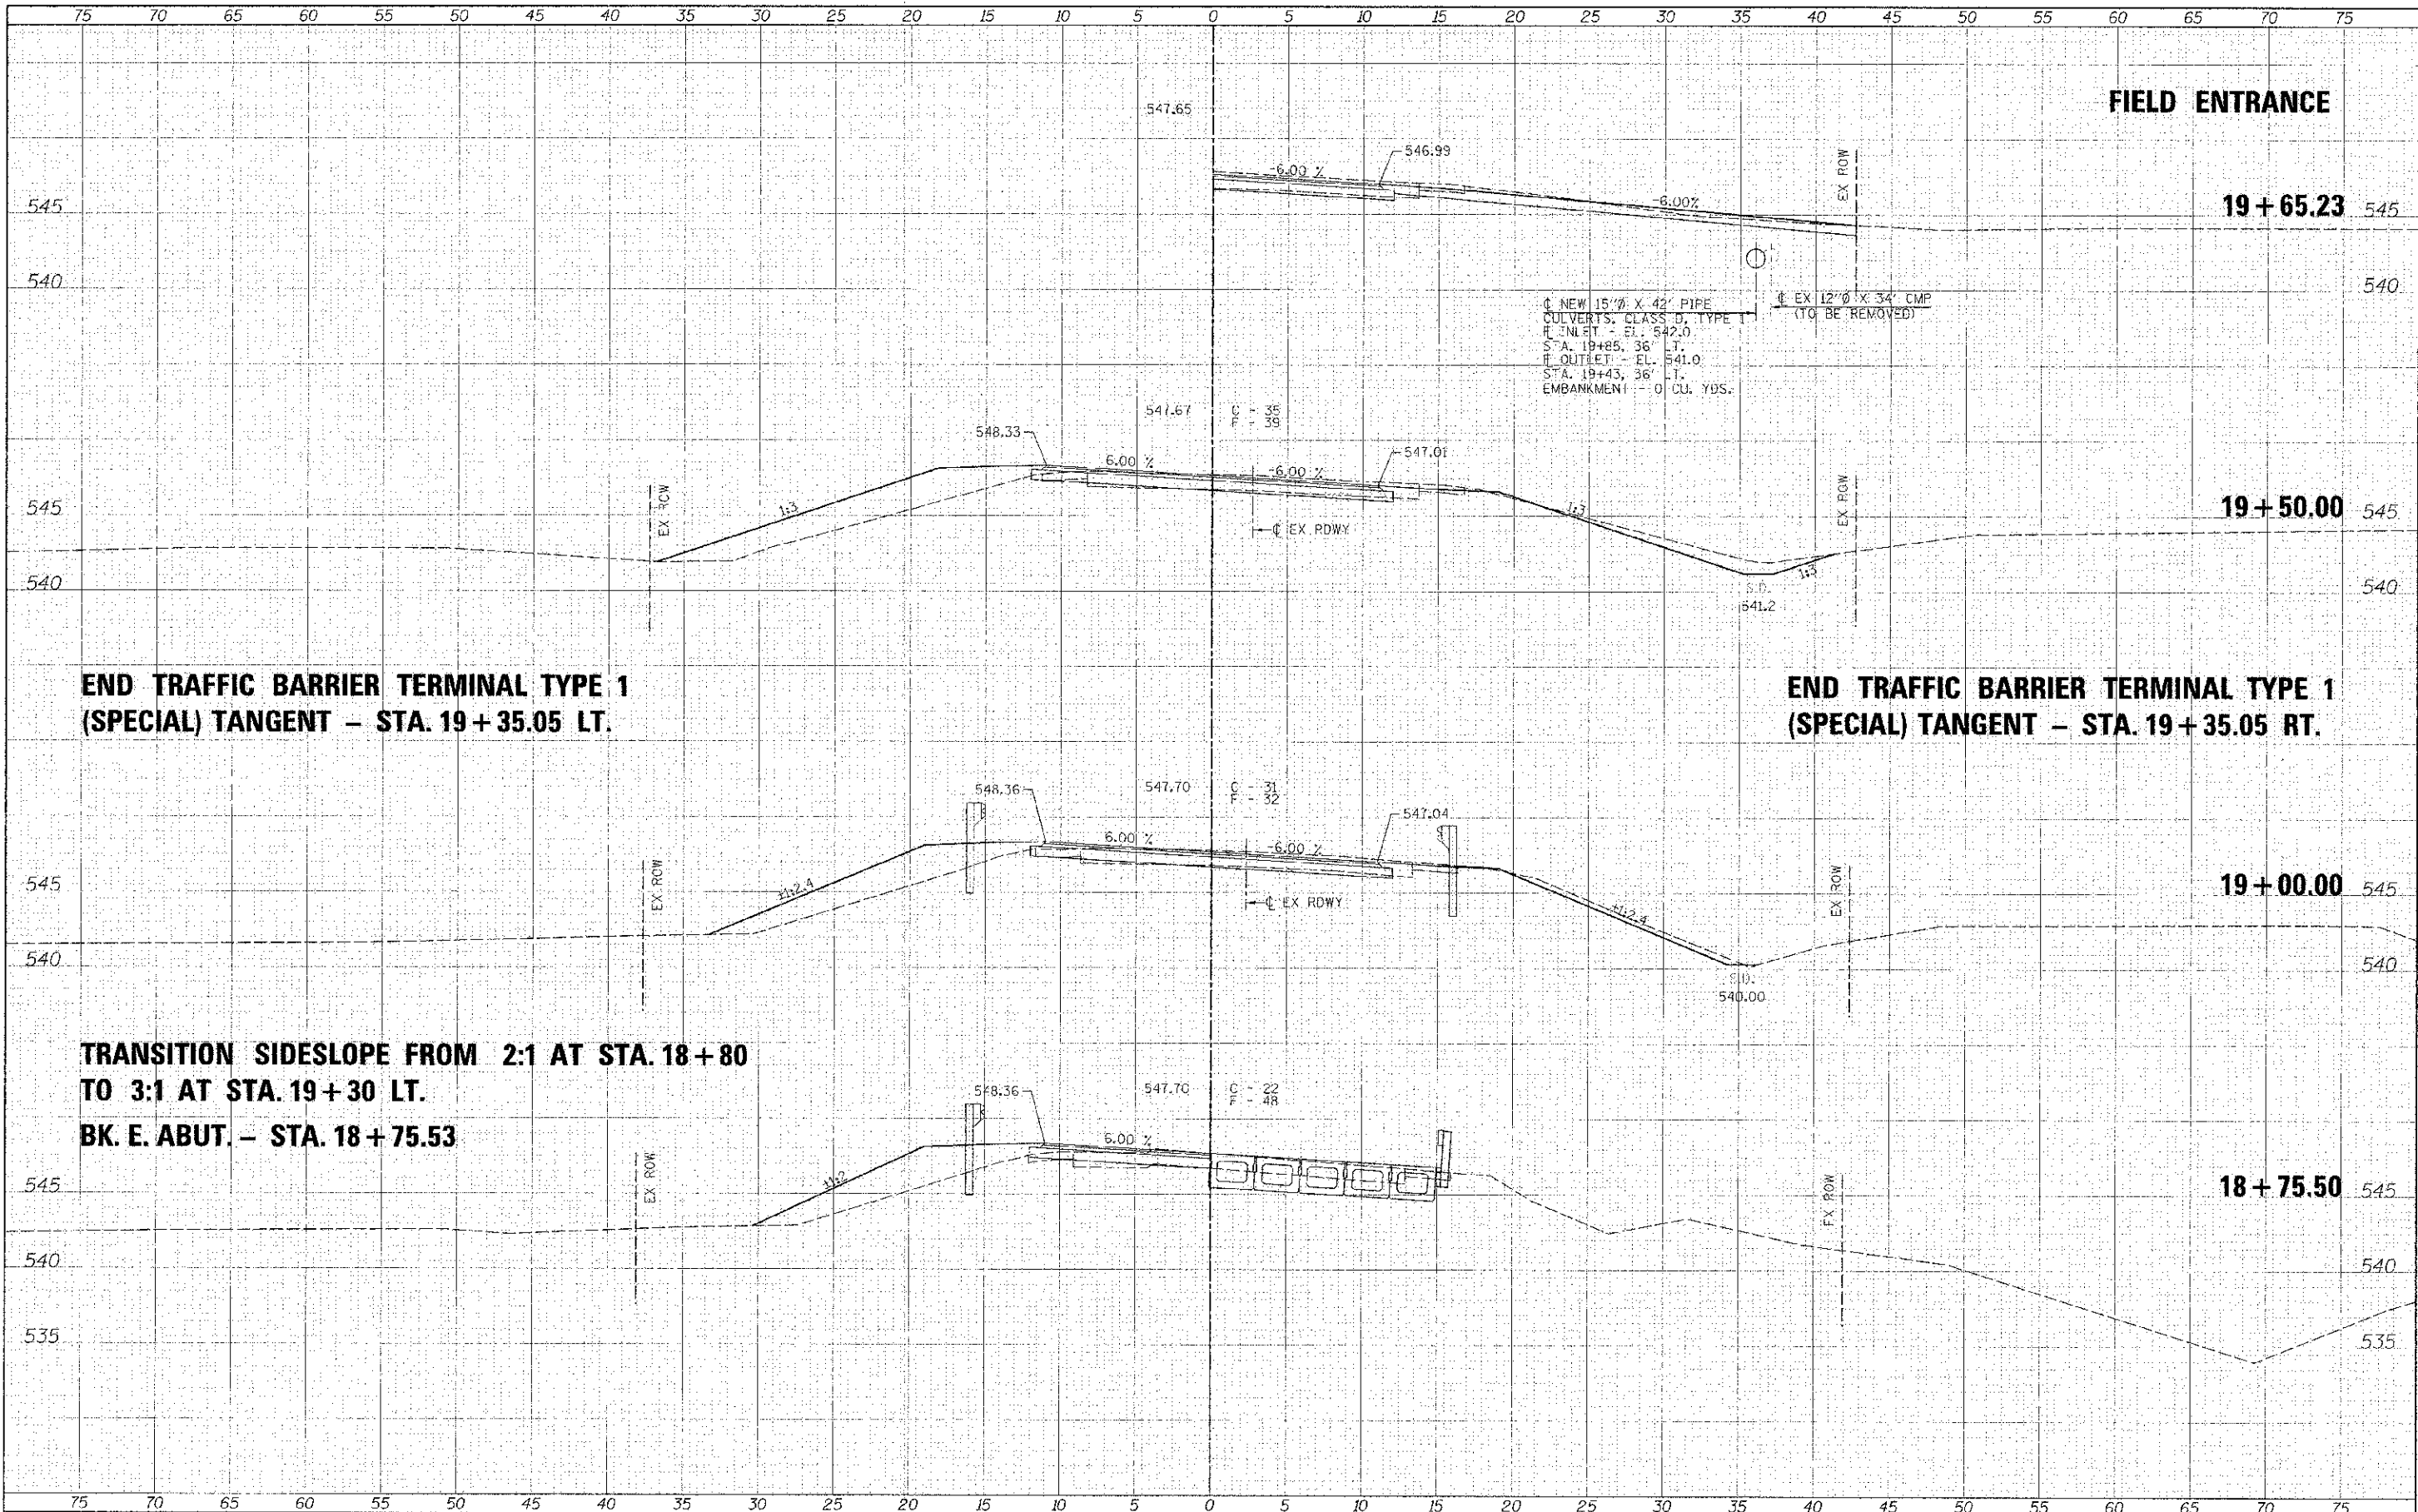

DATE: 03/11/11
 DRAWN BY: J. HENDERSON
 CHECKED BY: J. HENDERSON
 DESIGNED BY: J. HENDERSON
 PROJECT NO.: 11-00064-00-3R
 SHEET NO.: 16 OF 18

USER NAME: J. HENDERSON
 DESIGNED: J. HENDERSON
 DRAWN: J. HENDERSON
 CHECKED: J. HENDERSON
 DATE: 03/11/11

REVISIONS:
 1. REVISED: []
 2. REVISED: []
 3. REVISED: []
 4. REVISED: []

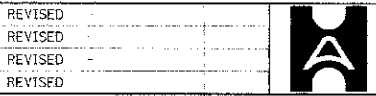

Allen Henderson & Associates, Inc.
 Civil and Structural Engineers Springfield, IL
 62703 Phone: (217)544-8033 IL Design Firm
 No. 184-001907

CROSS SECTIONS
 SCALE: 1" = 5'
 SHEET NO. 16 OF 18 SHEETS
 STA. 18+75.50 TO STA. 19+65.23

| C.H. RTE. | SECTION | COUNTY | TOTAL SHEETS | SHEET NO. |
|-----------|----------------|--------|--------------|-----------|
| 1 | 11-00064-00-3R | MENARD | 18 | 16 |

CONTRACT NO. 11-00064-00-3R
 FED. ROAD DIST. NO. ILLINOIS FED. AID PROJECT