


DATE	
BY	
CHKD	
APP'D	
REVISIONS	
NO.	DESCRIPTION
1	AS SHOWN

DATE	
BY	
CHKD	
APP'D	
REVISIONS	
NO.	DESCRIPTION
1	AS SHOWN

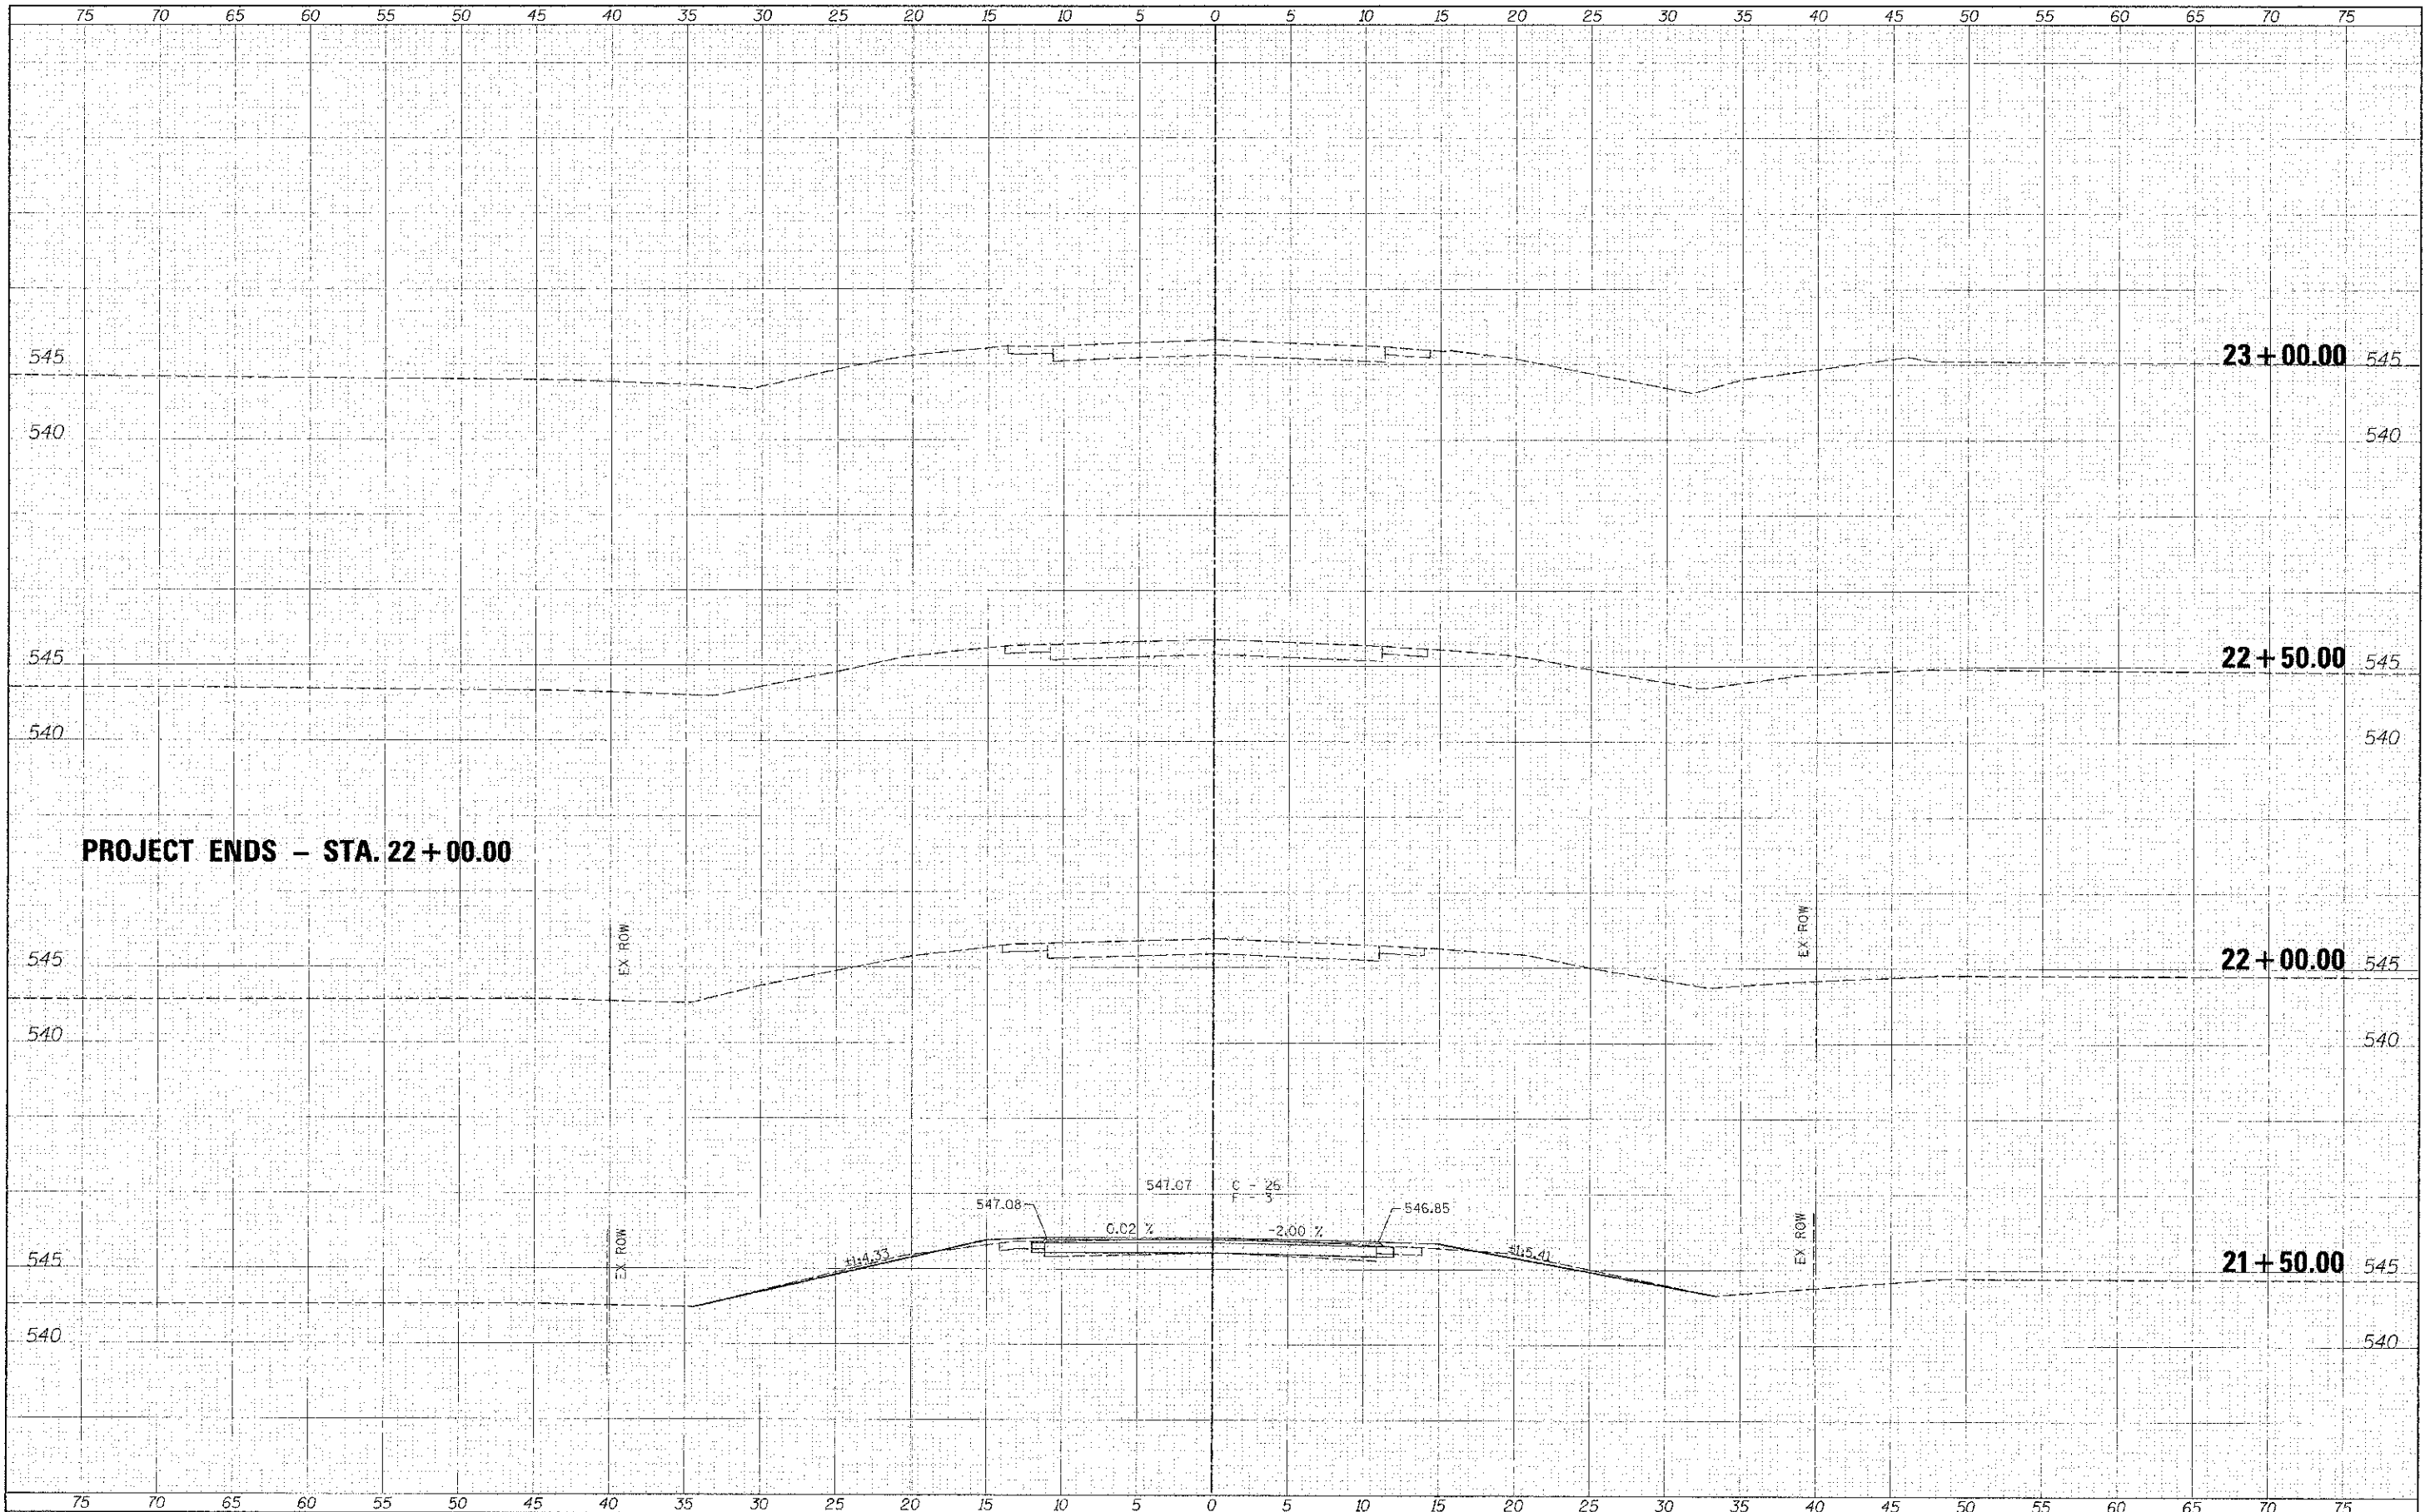

FILE NAME	USER NAME	USER ID
REVISION		

DESIGNED	REVISION
DRAWN	REVISION
CHECKED	REVISION
DATE	REVISION

DESIGNED	REVISION
DRAWN	REVISION
CHECKED	REVISION
DATE	REVISION



Allen Henderson & Associates, Inc.
 Civil and Structural Engineers Springfield, IL
 62703 Phone: (217)544-8033 IL Design Firm
 No. 184-001907

CROSS SECTIONS
 SCALE: 1" = 5'
 SHEET NO. 18 OF 18 SHEETS
 STA. 21+50.00 TO STA. 23+00.00

C.H. RTE.	SECTION	COUNTY	TOTAL SHEETS	SHEET NO.
1	11-00064-00-BR	MENARD	18	18
CONTRACT NO. 93586				
FED. ROAD DIST. NO.		ILLINOIS FED. AID PROJECT		