


DATE	
BY	
FINA SURVEY	
SURVEYED	
PLOTTED	
NOTE BOOK	
AREAS CHECKED	
AREAS CHECKED	

DATE	
BY	
FINA SURVEY	
SURVEYED	
PLOTTED	
NOTE BOOK	
AREAS CHECKED	
AREAS CHECKED	

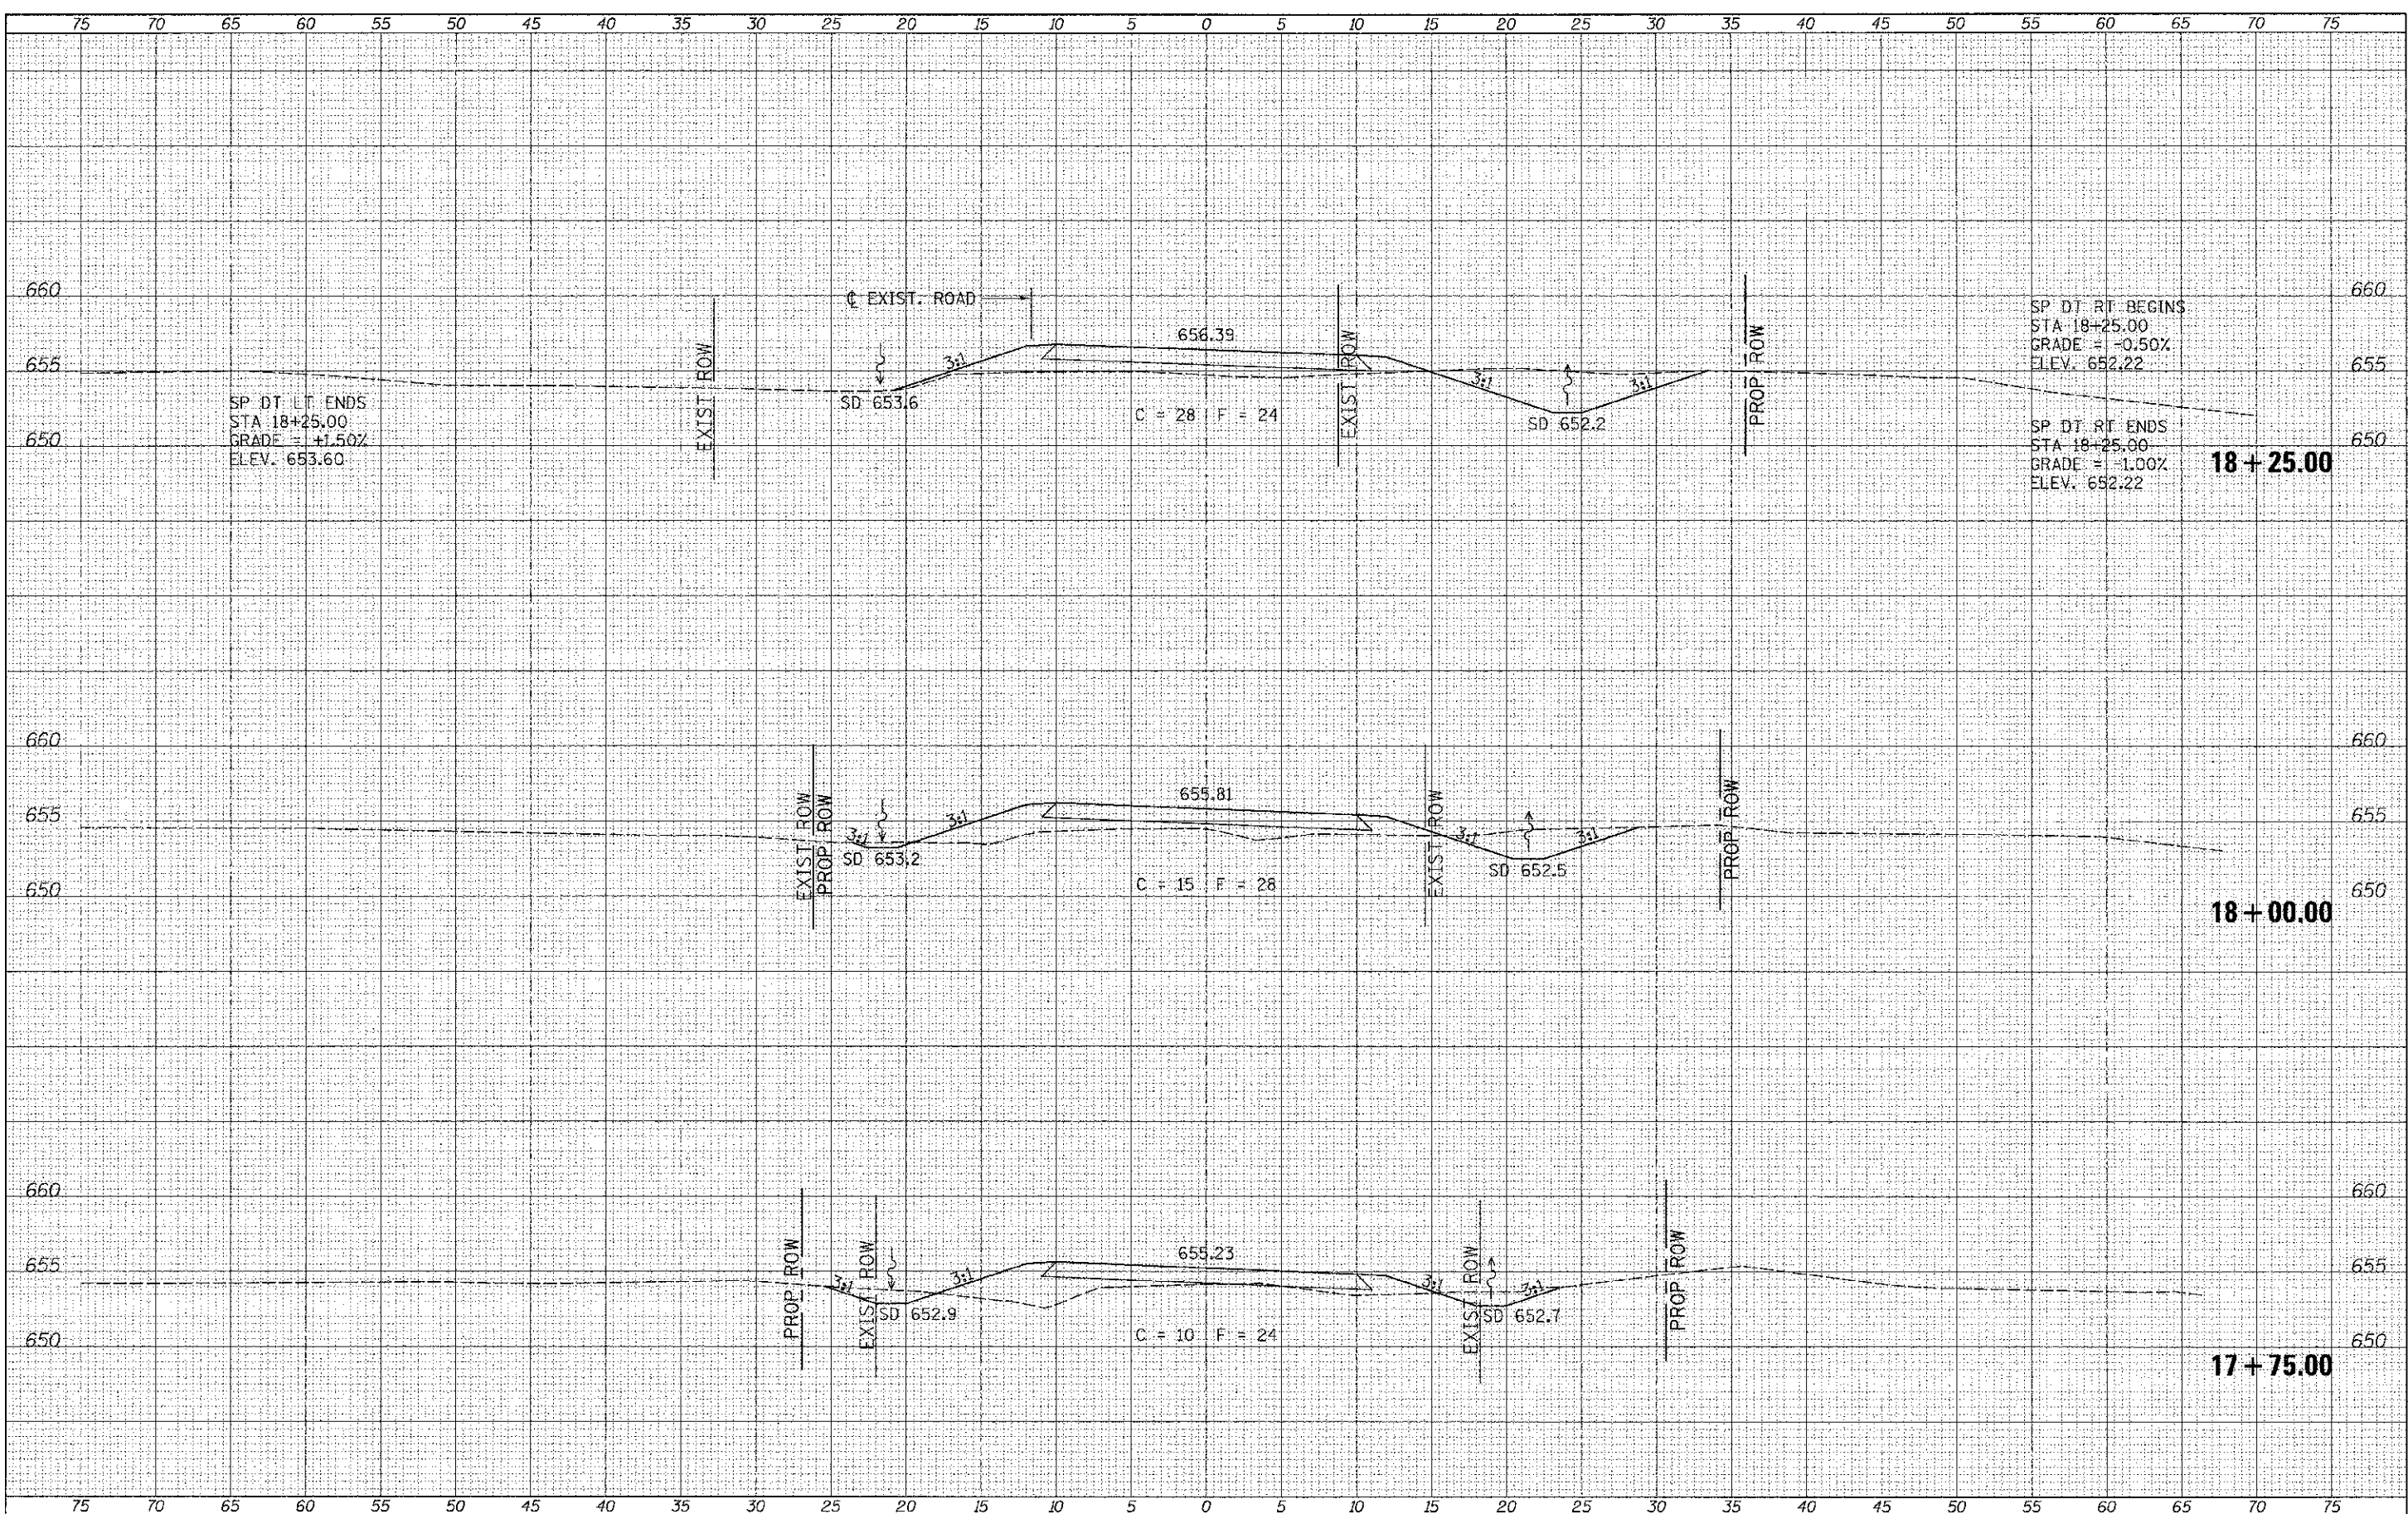

FILE NAME =	USER NAME = cthomas	DESIGNED -	REVISED -	<b>BROWN COUNTY TOWNSHIP ROAD 141 OVER WELLS FORK</b>	<b>CROSS SECTIONS</b>			RTE.	SECTION	COUNTY	TOTAL SHEETS	SHEET NO.
V:\Bridges\2017 - Brown\13017\sh1.ta.dgn		DRAWN -	REVISED -		TR 141	10-04118-00-BR	BROWN	24	21			
PLOT SCALE = 5.0000' / in.		CHECKED -	REVISED -		SCALE: 1"=5'			SHEET 3 OF 6 SHEETS		STA. 17+75.00 TO STA. 18+25.00		
PLOT DATE = 8/27/2012		DATE -	REVISED -		CONTRACT NO. 93588			FED. ROAD DIST. NO. 7 [ILLINOIS]			FED. AID PROJECT BROS-000922D	