


DATE	
BY	
ORIGINAL SURVEY	
PLOTTED	
NOTE BOOK	
AREAS CHECKED	

DATE	
BY	
ORIGINAL SURVEY	
PLOTTED	
NOTE BOOK	
AREAS CHECKED	

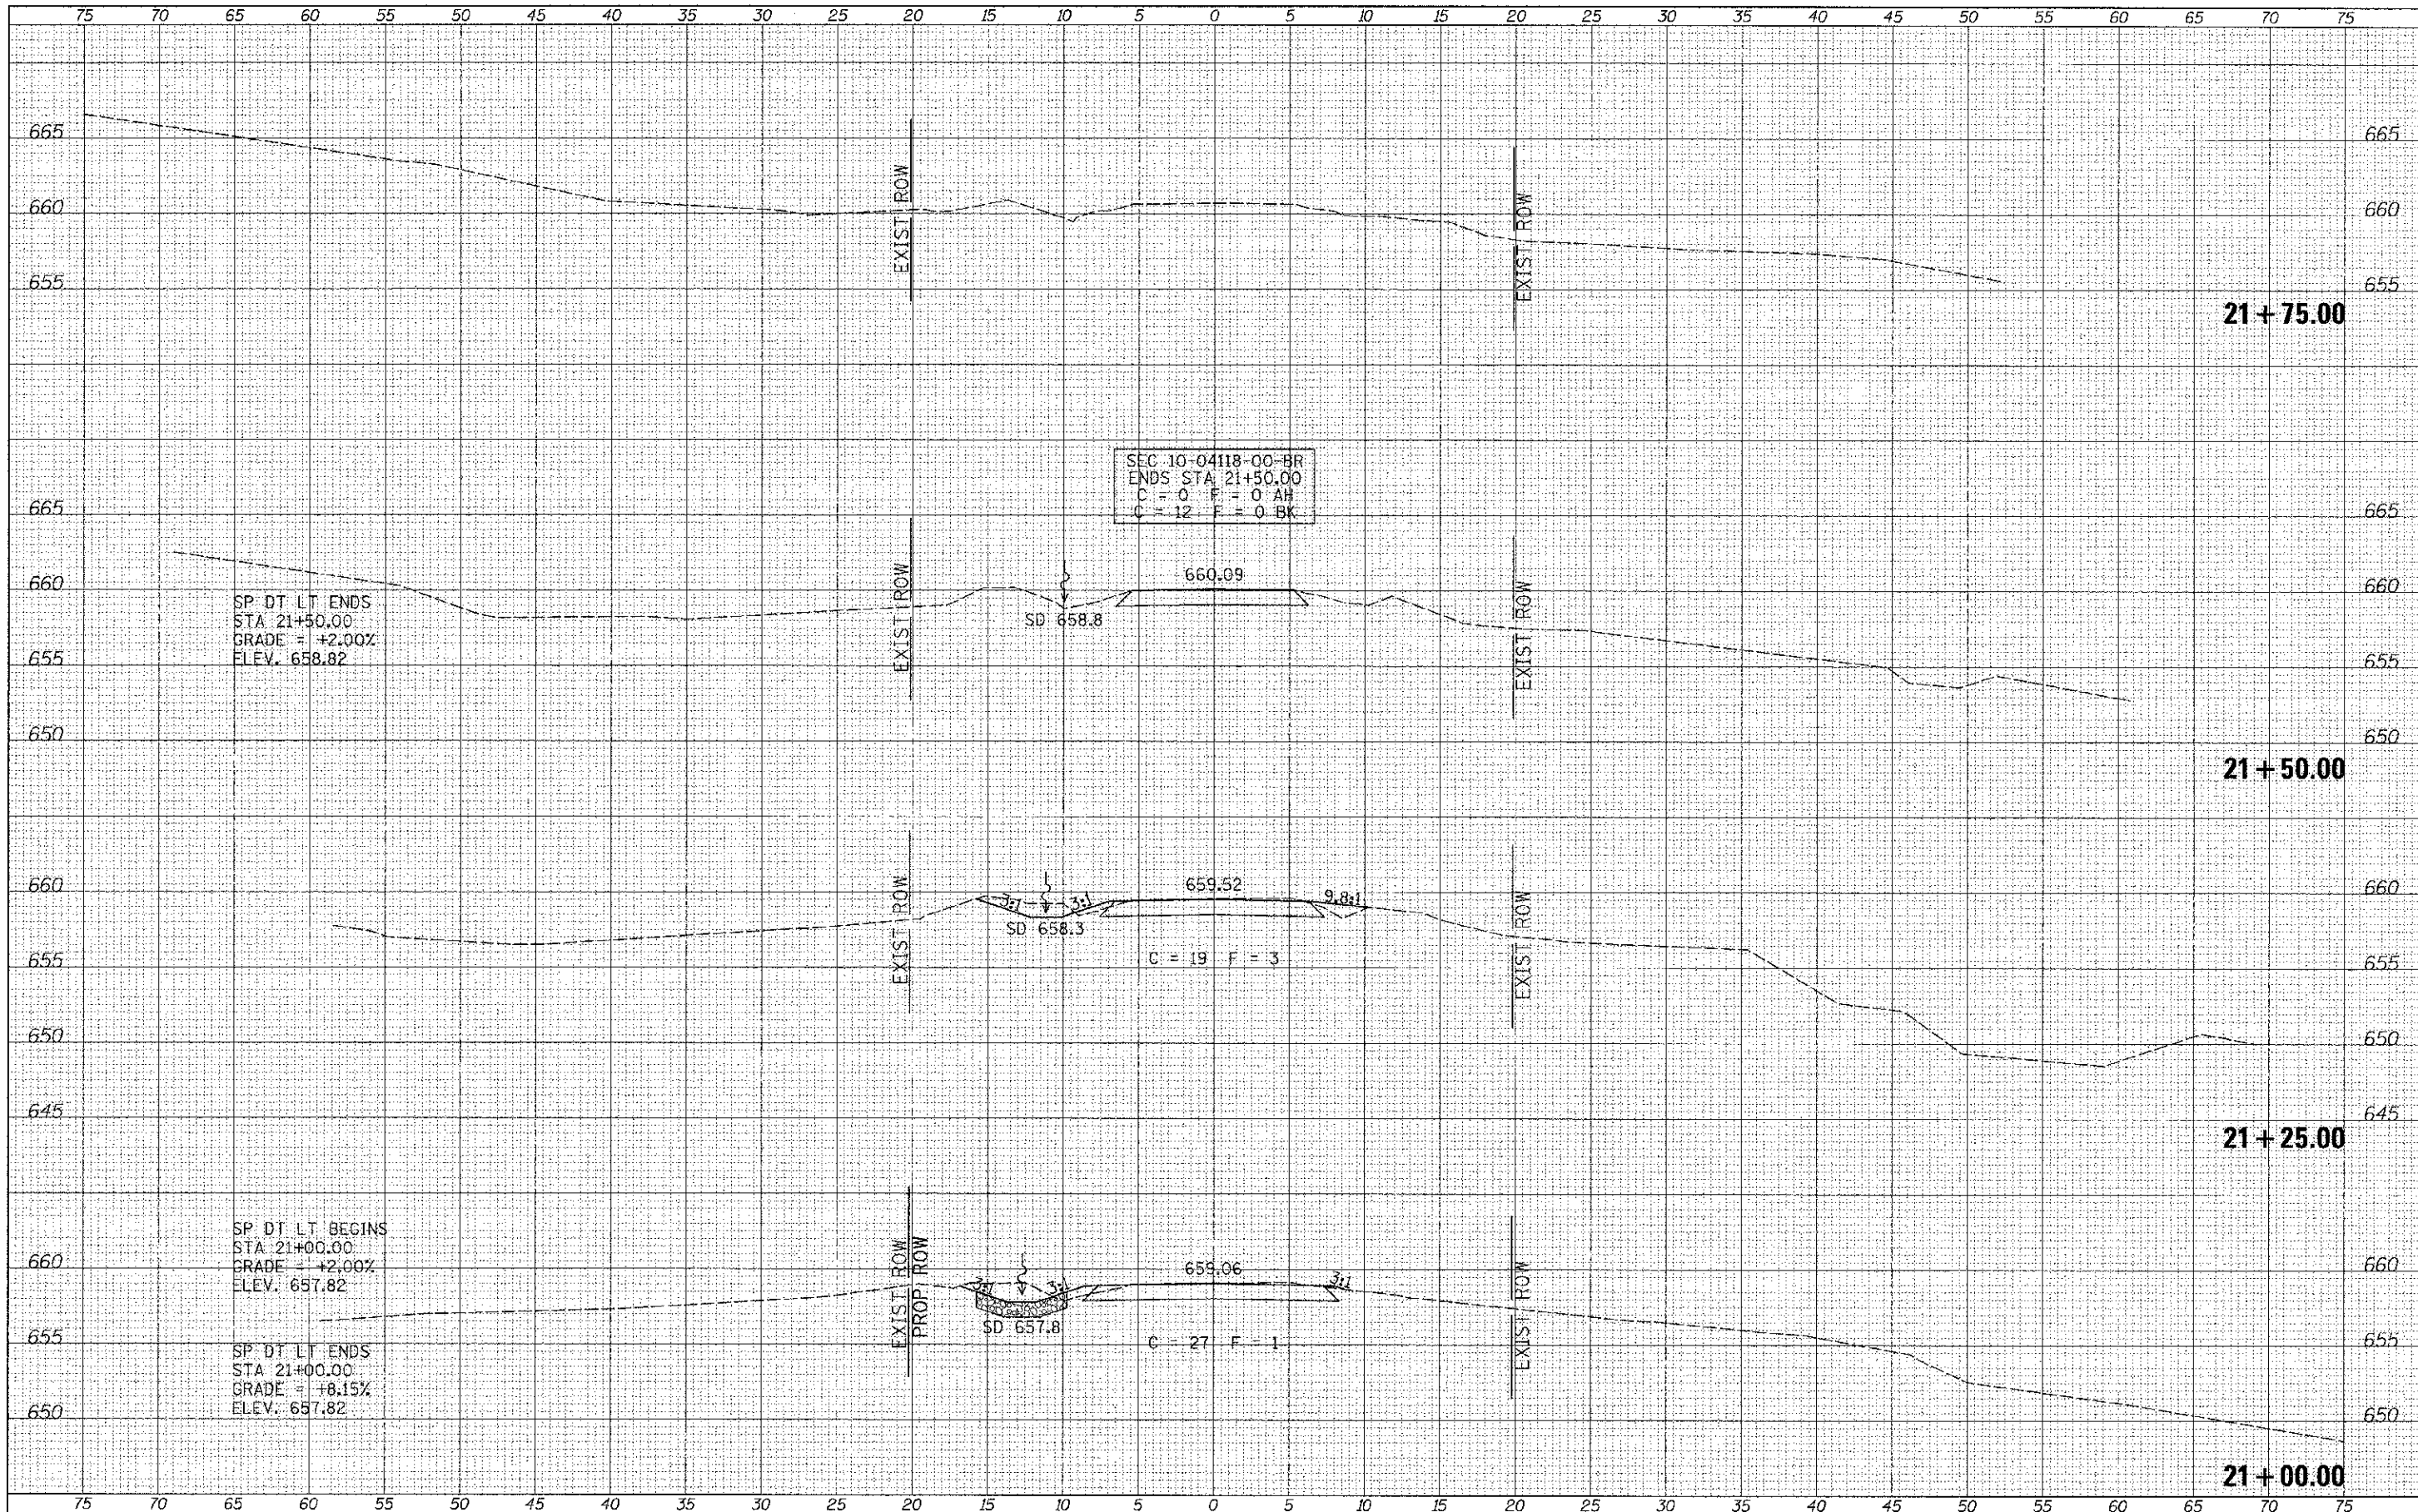

FILE NAME =
 V:\Bridges\3017 - Brown\3017xhts.dgn
 XS SHEET

USER NAME = othomas	DESIGNED -	REVISED -
	DRAWN -	REVISED -
PLLOT SCALE = 5.0000' / 1"	CHECKED -	REVISED -
PLLOT DATE = 8/29/2012	DATE -	REVISED -

**BROWN COUNTY
 TOWNSHIP ROAD 141
 OVER WELLS FORK**

CROSS SECTIONS
 SCALE: 1"=5'
 SHEET 6 OF 6 SHEETS
 STA. 21+00.00 TO STA. 21+75.00

ROUTE	SECTION	COUNTY	TOTAL SHEETS	SHEET NO.
TR 141	10-04118-00-BR	BROWN	24	24
FED. ROAD DIST. NO. 7 ILLINOIS			CONTRACT NO. 93588	
FED. AID PROJECT 3R05-0009(22)				