
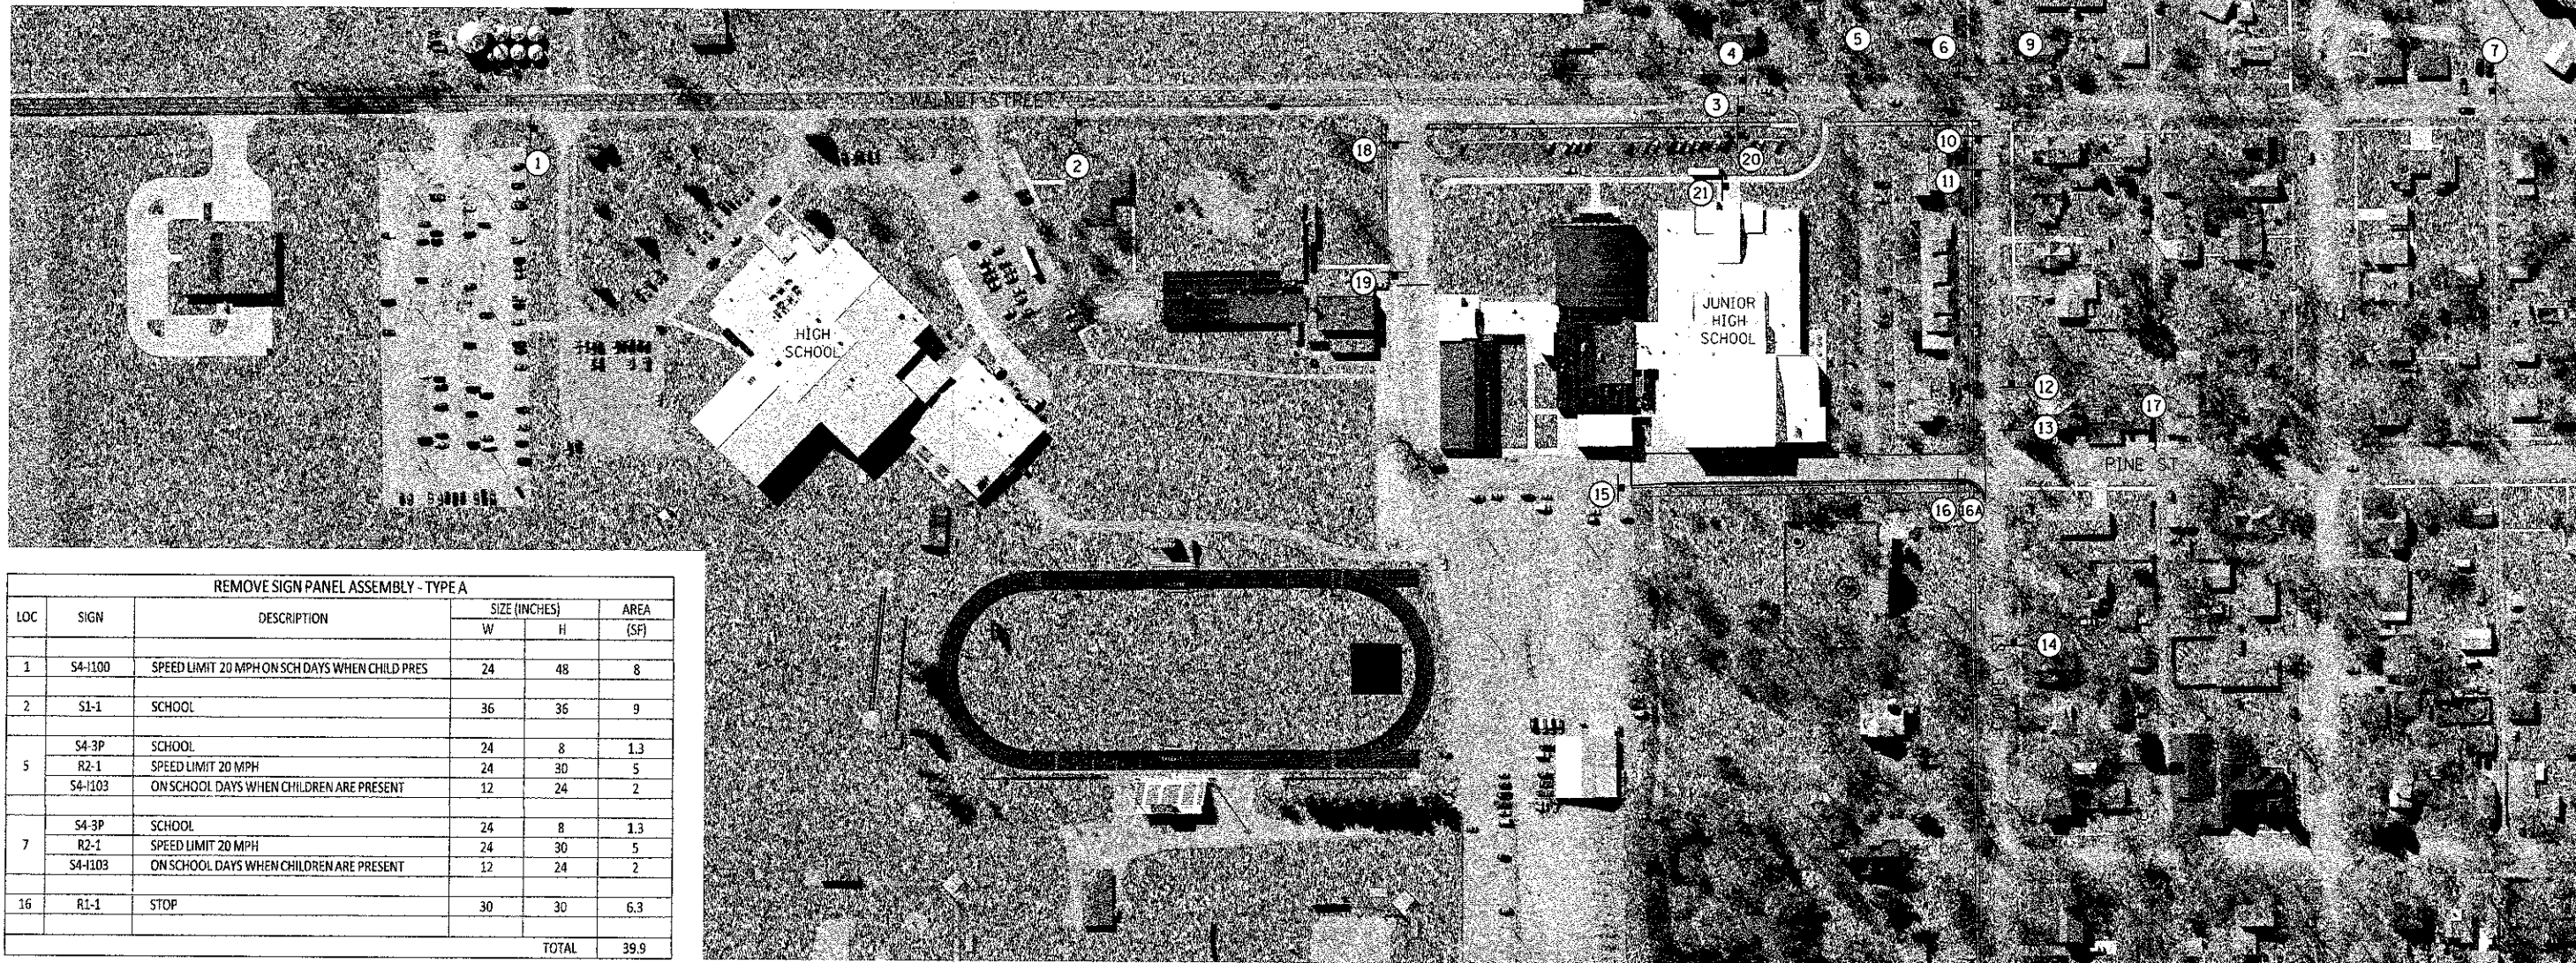


SIGN PANEL TYPE 1 & METAL POST - TYPE B						
LOC	SIGN	DESCRIPTION	SIZE (INCHES)		AREA (SF)	POST (FT)
			W	H		
1	S4-5	REDUCED SCHOOL SPEED LIMIT AHEAD W/ BEACON	36	36	9	13
	S4-4P	WHEN FLASHING	24	10	1.7	
2	S4-1100(20)	SPEED LIMIT 20 MPH ON SCH DAYS WHEN CHILD PRES	24	48	8	13
3	S1-1	SCHOOL	36	36	9	12
4	S1-1	SCHOOL	36	36	9	12
5	S4-1100(20)	SPEED LIMIT 20 MPH ON SCH DAYS WHEN CHILD PRES	24	48	8	13
6	S1-1	SCHOOL	36	36	9	12
7	S4-5	REDUCED SCHOOL SPEED LIMIT AHEAD W/ BEACON	36	36	9	13
	S4-4P	WHEN FLASHING	24	10	1.7	
8	S1-1	SCHOOL	36	36	9	12
9	W16-1P	SHARE THE ROAD	18	24	3	11
10	S4-1100(20)	SPEED LIMIT 20 MPH ON SCH DAYS WHEN CHILD PRES	24	48	8	13
11	W16-1P	SHARE THE ROAD	18	24	3	11
12	W16-1P	SHARE THE ROAD	18	24	3	11
13	S4-1100(20)	SPEED LIMIT 20 MPH ON SCH DAYS WHEN CHILD PRES	24	48	8	13

SIGN PANEL TYPE 1 & METAL POST - TYPE B						
LOC	SIGN	DESCRIPTION	SIZE (INCHES)		AREA (SF)	POST (FT)
			W	H		
14	S1-1	SCHOOL	36	36	9	13
	W16-9P	AHEAD	24	12	2	
15	W17-1	SPEED BUMP	36	36	9	12
16	R1-1	STOP	30	30	6.3	11.5
16A	R5-3	NO MOTOR VEHICLES	24	24	4	
17	S1-1	SCHOOL	36	36	9	13
	W16-9P	AHEAD	24	12	2	
18	R2-1(15)	SPEED LIMIT 15 MPH	18	24	3	11
19	W17-1	SPEED BUMP	36	36	9	12
20	S1-1	SCHOOL	36	36	9	13
	W16-7PR	DIAGONAL ARROW (RIGHT)	24	12	2	
21	S1-1	SCHOOL	36	36	9	13
	W16-7PL	DIAGONAL ARROW (LEFT)	24	12	2	
TOTALS					173.7	257.5

NOTE: SIGN #16A TO BE MOUNTED ON OPPOSITE SIDE OF POST FOR SIGN #16.

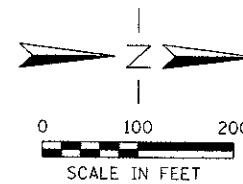

REMOVE SIGN PANEL ASSEMBLY - TYPE A					
LOC	SIGN	DESCRIPTION	SIZE (INCHES)		AREA (SF)
			W	H	
1	S4-1100	SPEED LIMIT 20 MPH ON SCH DAYS WHEN CHILD PRES	24	48	8
2	S1-1	SCHOOL	36	36	9
5	S4-3P	SCHOOL	24	8	1.3
	R2-1	SPEED LIMIT 20 MPH	24	30	5
	S4-1103	ON SCHOOL DAYS WHEN CHILDREN ARE PRESENT	12	24	2
7	S4-3P	SCHOOL	24	8	1.3
	R2-1	SPEED LIMIT 20 MPH	24	30	5
	S4-1103	ON SCHOOL DAYS WHEN CHILDREN ARE PRESENT	12	24	2
16	R1-1	STOP	30	30	6.3
TOTAL					39.9

FILE NAME = 10-47-04-sht-Sign.dgn
 MODEL = Default
 PLOT DRIVER = V8i.PDF:22x34.plt



USER NAME = mscheard	DESIGNED = KLK	REVISED = 05/18/12-MDS-IDOT REVIEW
FILE NAME = 10-47-04-sht-Sign.dgn	DRAWN = MDS	REVISED = 08/07/12-MDS-100T REVIEW
PLOT SCALE = 100.0000' / 1"	CHECKED = KLK	REVISED = 09/24/12-MDS-100T REVIEW
PLOT DATE = 9/26/2012	DATE = 09/04/12	REVISED =

**VILLAGE OF WILLIAMSVILLE
SAFE ROUTES TO SCHOOL**

SIGNING PLAN

SCALE: N/A	SHEET NO. 1 OF 1 SHEETS	STA. TO STA.	F.A. RTE.	SECTION	COUNTY	TOTAL SHEETS	SHEET NO.
				09-00006-00-SW	SANGAMON	20	12
							CONTRACT NO. 93389
[ILLINOIS] FED. AID PROJECT							