


**PROPOSED TYPICAL SECTION  
HERITAGE BIKEWAY**

STA. 103+29.81 TO STA. 107+23.58	STA. 364+69.27 TO STA. 386+86.73
STA. 114+87.12 TO STA. 117+41.95	STA. 388+90.42 TO STA. 388+94.99
STA. 119+52.65 TO STA. 156+36.50	STA. 390+23.09 TO STA. 423+25.00
STA. 164+67.28 TO STA. 166+43.76	STA. 427+75.00 TO STA. 439+94.78
STA. 168+19.34 TO STA. 185+24.99	STA. 441+17.16 TO STA. 460+86.97
STA. 199+48.62 TO STA. 218+12.96	STA. 462+01.79 TO STA. 469+75.00
STA. 221+12.56 TO STA. 226+77.06	STA. 475+25.00 TO STA. 479+75.00
STA. 238+22.82 TO STA. 270+50.00	STA. 483+25.00 TO STA. 495+04.54
STA. 355+18.80 TO STA. 363+38.03	STA. 496+16.11 TO STA. 524+63.44

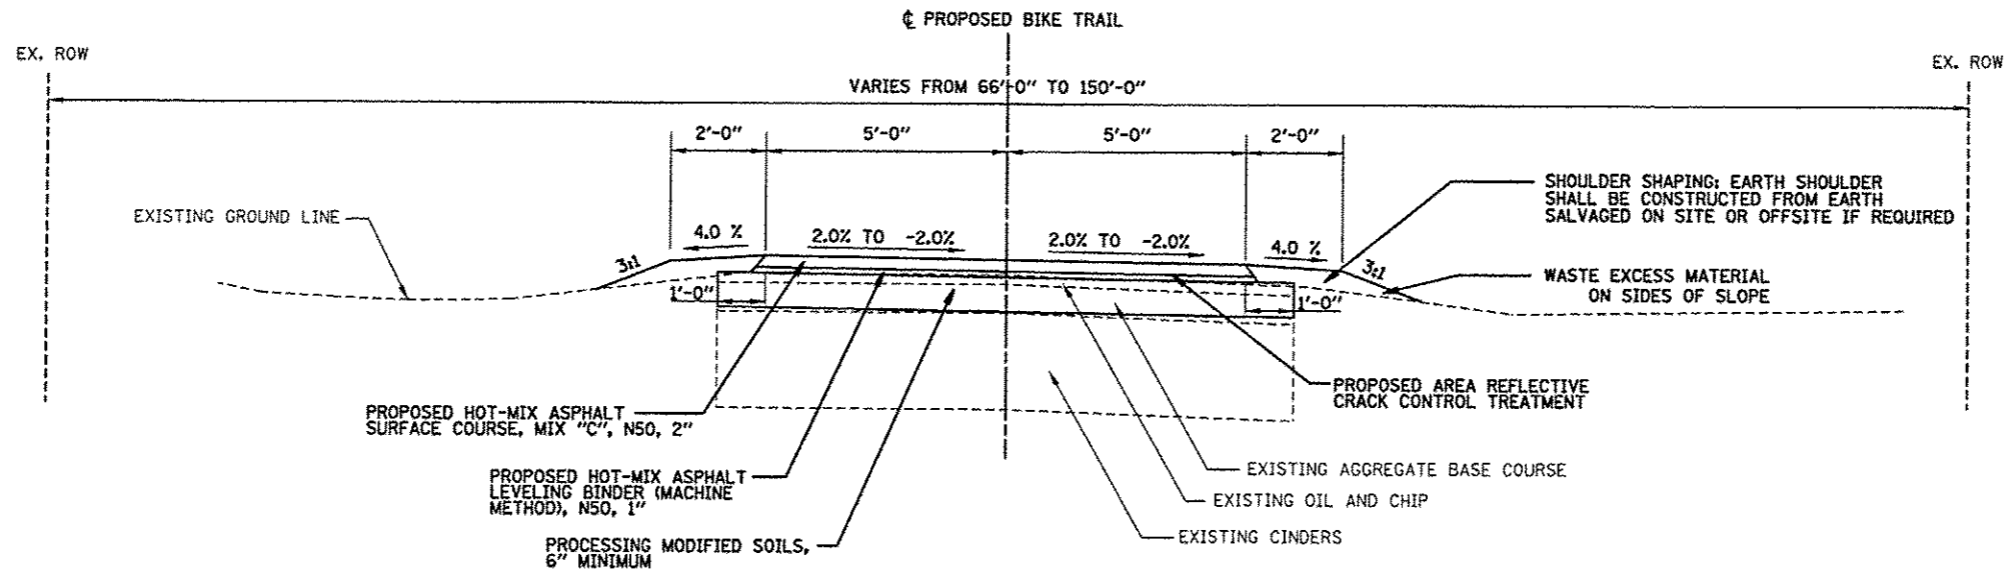

**PROPOSED TYPICAL SECTION  
HERITAGE BIKEWAY**

STA. 270+50.00 TO STA. 271+50.00

**NOTE:**

EXISTING DITCHES SHALL BE CLEANED OF DEBRIS AND/OR REGRADED TO ENSURE GOOD DRAINAGE THROUGHOUT THE PROJECT. SOME AREAS WILL REQUIRE ADDITIONAL DITCHES TO BE CUT TO MAINTAIN DRAINAGE AS DIRECTED BY THE ENGINEER. THIS WORK SHALL BE INCLUDED IN THE COST OF EARTH EXCAVATION.

FILE NAME = Typ_prop.dgn	USER NAME = Jeremy	DESIGNED - SAS	REVISED -	<b>MADISON COUNTY TRANSIT DISTRICT HERITAGE BIKEWAY</b>	<b>PROPOSED TYPICAL SECTIONS</b>	F.A. RTE.	SECTION	COUNTY	TOTAL SHEETS	SHEET NO.
FLDT SCALE = #SCALE#	CHECKED - WJB	REVISOR -	06-00016-00-BT			MADISON	310	9		
FLDT DATE = 12/17/2012	DATE - 11/30/12	REVISOR -	CONTRACT NO. 97433							
SCALE: N.T.S. SHEET NO. 1 OF 14 SHEETS						FED. ROAD DIST. NO.	ILLINOIS FED. AID PROJECT			