


**PROPOSED TYPICAL SECTION
HERITAGE BIKEWAY**

STA. 119+02.65 TO STA. 119+52.65
 STA. 167+69.34 TO STA. 168+19.34
 STA. 198+98.62 TO STA. 199+48.62
 STA. 220+62.56 TO STA. 221+12.56
 STA. 388+49.90 TO STA. 388+90.42

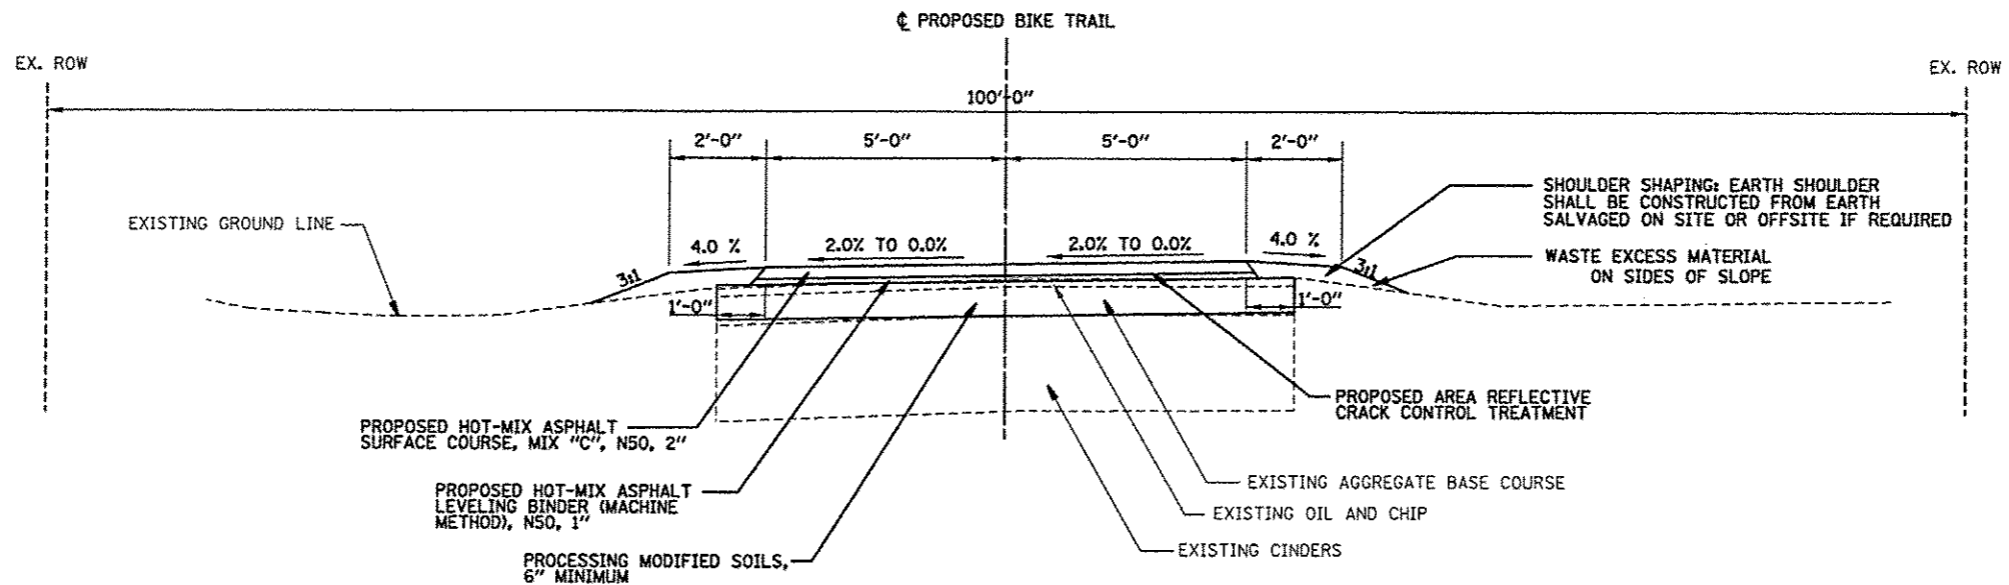

**PROPOSED TYPICAL SECTION
HERITAGE BIKEWAY**

STA. 197+73.01 TO STA. 198+23.01
 STA. 232+50.93 TO STA. 233+00.93
 STA. 282+22.49 TO STA. 282+72.49

NOTE:

EXISTING DITCHES SHALL BE CLEANED OF DEBRIS AND/OR REGRADED TO ENSURE GOOD DRAINAGE THROUGHOUT THE PROJECT. SOME AREAS WILL REQUIRE ADDITIONAL DITCHES TO BE CUT TO MAINTAIN DRAINAGE AS DIRECTED BY THE ENGINEER. THIS WORK SHALL BE INCLUDED IN THE COST OF EARTH EXCAVATION.

FILE NAME * Typ-prop.dgn	USER NAME * jeramy	DESIGNED - SAS	REVISED -	MADISON COUNTY TRANSIT DISTRICT HERITAGE BIKEWAY	PROPOSED TYPICAL SECTIONS			F.A. RTE.	SECTION	COUNTY	TOTAL SHEETS	SHEET NO.
	PLOT SCALE * #SCALE#	CHECKED - WJB	REVISED -					06-00016-00-BT	MADISON	310	11	
	PLOT DATE * 12/17/2012	DATE - 11/30/12	REVISED -		SCALE: N.T.S.	SHEET NO. 3 OF 14 SHEETS	CONTRACT NO. 97433					
								FED. ROAD DIST. NO.		[ILLINOIS] FED. AID PROJECT		