


**PROPOSED TYPICAL SECTION  
HERITAGE BIKEWAY**

STA. 234+39.60 TO STA. 238+22.82  
 STA. 424+00.00 TO STA. 427+00.00  
 STA. 470+50.00 TO STA. 474+50.00  
 STA. 480+50.00 TO STA. 482+50.00

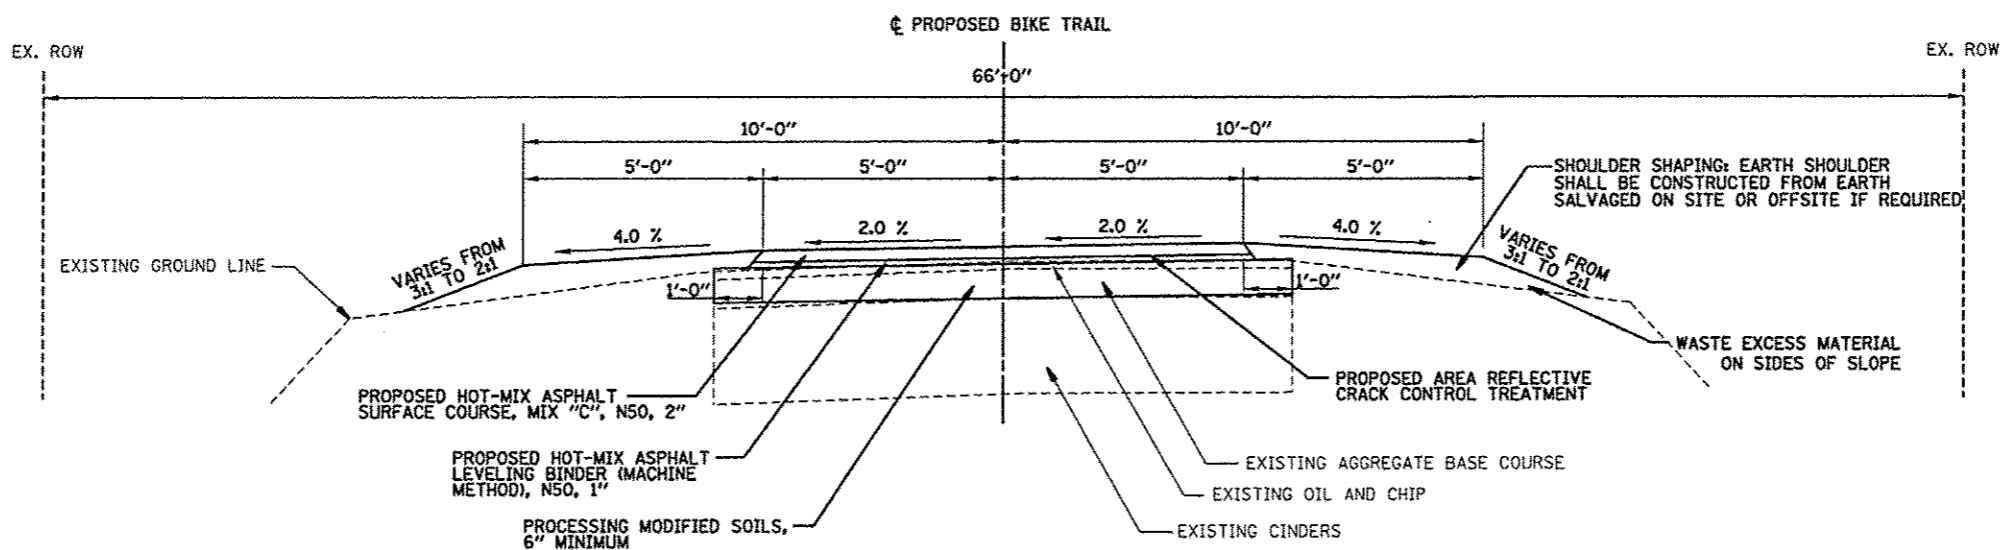

**PROPOSED TYPICAL SECTION  
HERITAGE BIKEWAY**

STA. 351+91.66 TO STA. 352+41.66

**NOTE:**

EXISTING DITCHES SHALL BE CLEANED OF DEBRIS AND/OR REGRADED TO ENSURE GOOD DRAINAGE THROUGHOUT THE PROJECT. SOME AREAS WILL REQUIRE ADDITIONAL DITCHES TO BE CUT TO MAINTAIN DRAINAGE AS DIRECTED BY THE ENGINEER. THIS WORK SHALL BE INCLUDED IN THE COST OF EARTH EXCAVATION.

FILE NAME * Typ-prop.dgn	USER NAME * Jeremy	DESIGNED - SAS	REVISED -	<b>MADISON COUNTY TRANSIT DISTRICT HERITAGE BIKEWAY</b>	<b>PROPOSED TYPICAL SECTIONS</b>			F.A. RTE.	SECTION	COUNTY	TOTAL SHEETS	SHEET NO.
		DRAWN - JDH	REVISED -				06-00016-00-BT	MADISON	310	14		
		CHECKED - WJB	REVISED -							CONTRACT NO. 97433		
		DATE - 11/30/12	REVISED -		SCALE: N.T.S.	SHEET NO. 6 OF 14 SHEETS	FED. ROAD DIST. NO.	ILLINOIS	FED. AID PROJECT			