
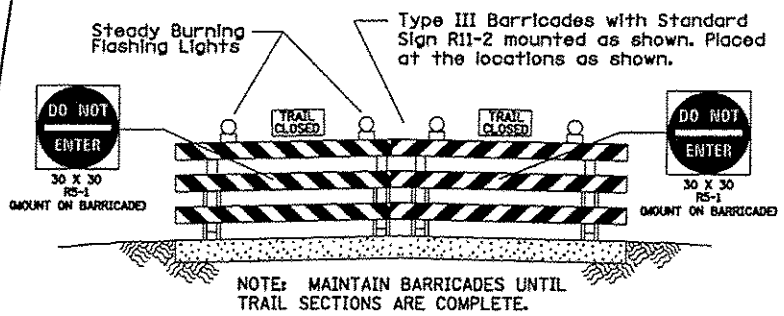


MATCH LINE STA. 241+00


MATCH LINE STA. 255+00

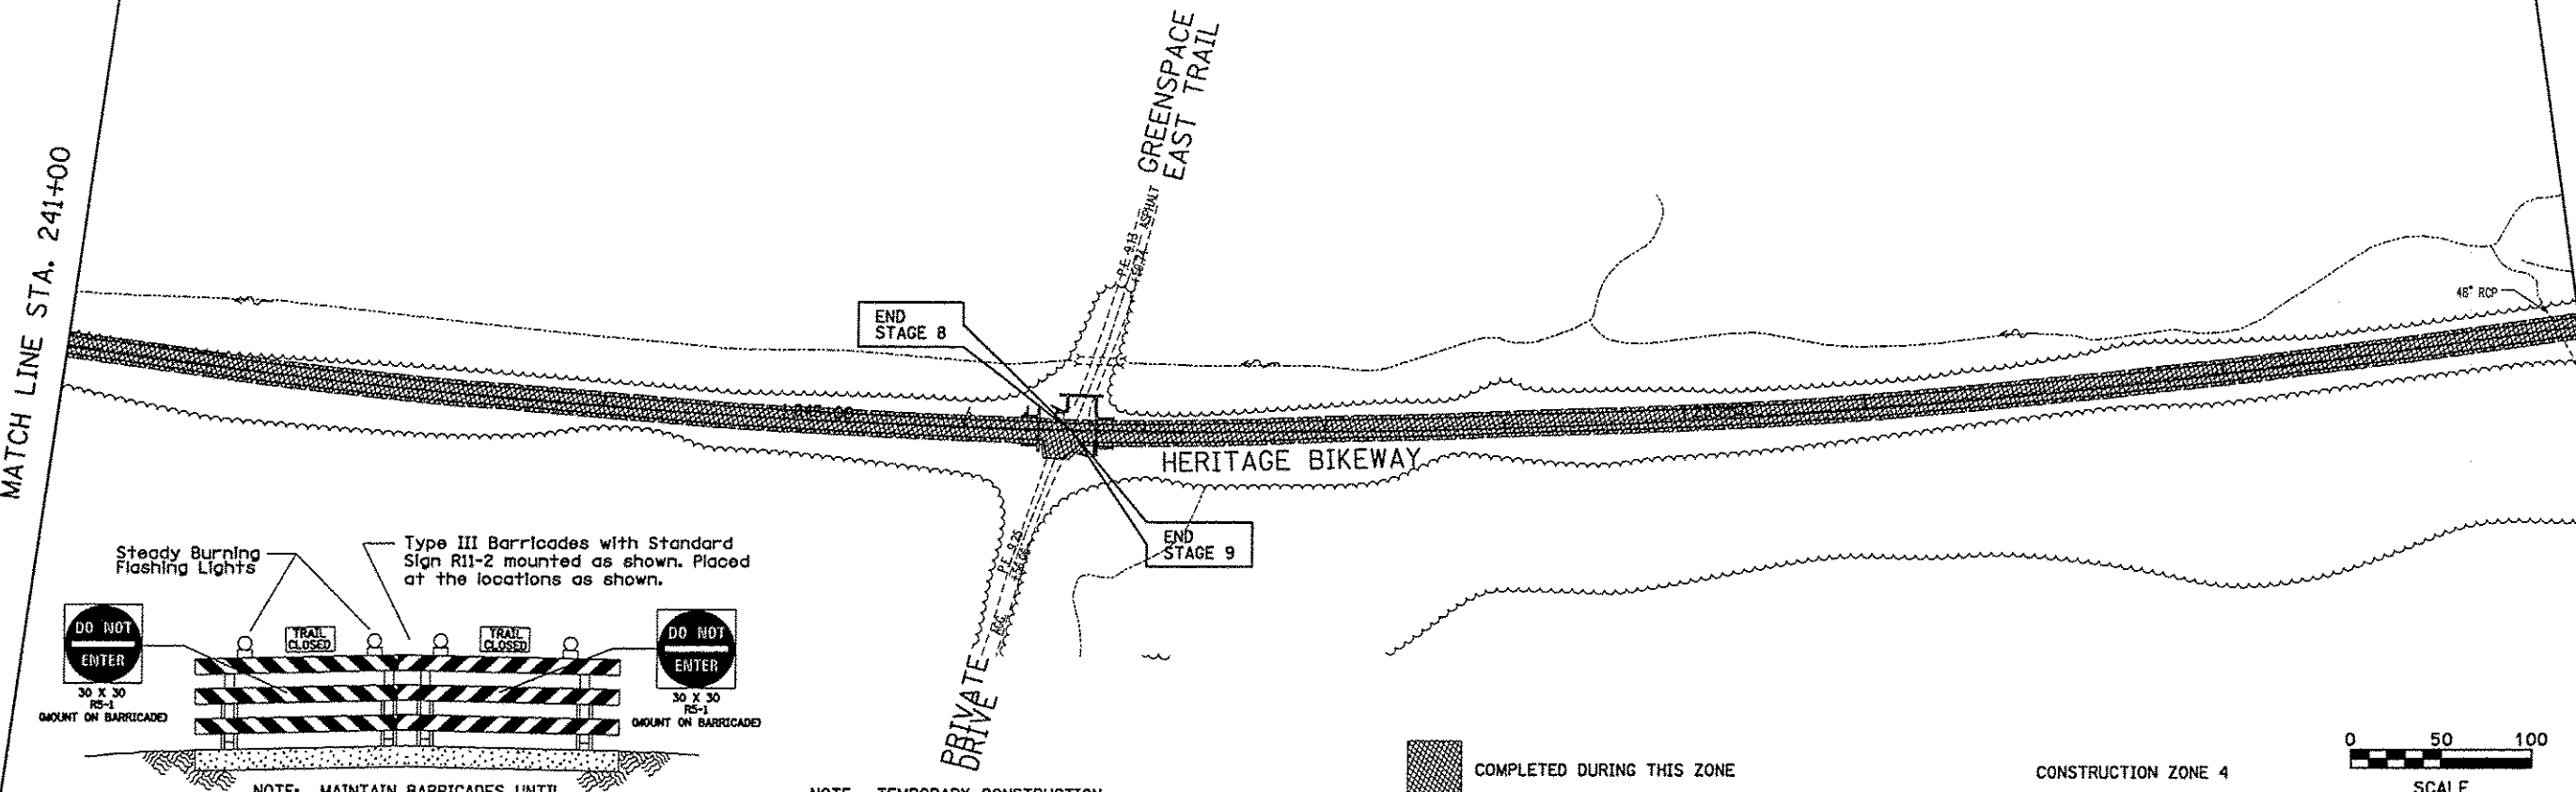

NOTE: TEMPORARY CONSTRUCTION ACCESS GRANTED AT PRIVATE DRIVE.



COMPLETED DURING THIS ZONE

CONSTRUCTION ZONE 4

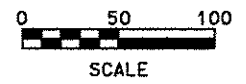

MATCH LINE STA. 255+00


MATCH LINE STA. 270+00

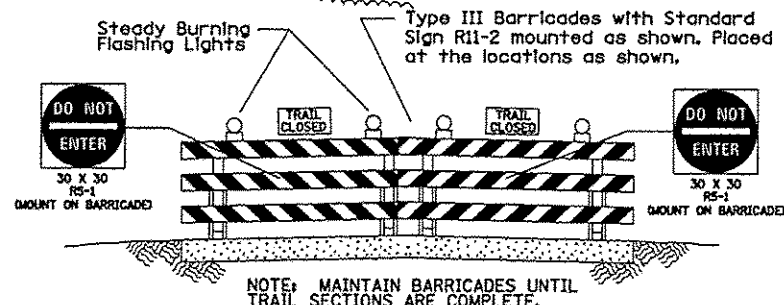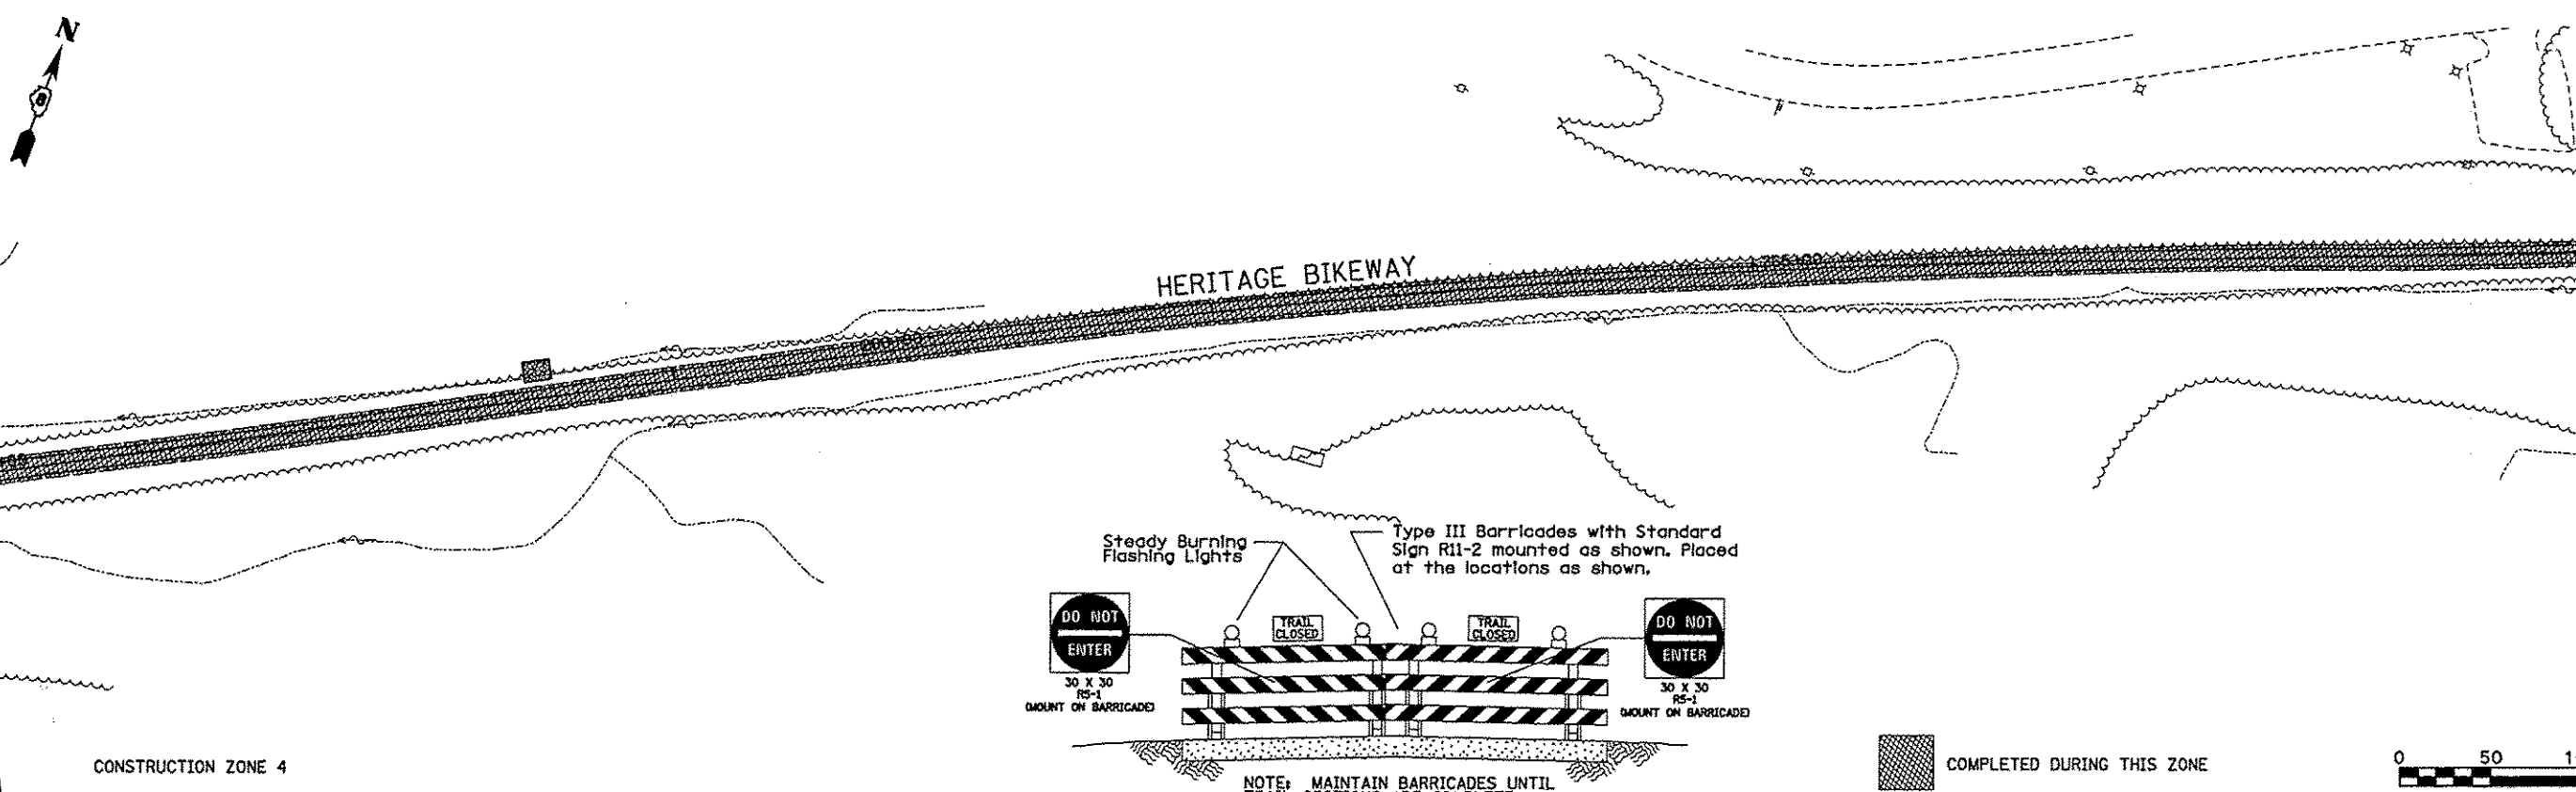

NOTE: MAINTAIN BARRICADES UNTIL TRAIL SECTIONS ARE COMPLETE.

COMPLETED DURING THIS ZONE

CONSTRUCTION ZONE 4

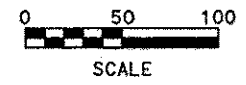

FILE NAME * StgConst_4.dgn	USER NAME * Jeremy	DESIGNED - SAS	REVISED -	MADISON COUNTY TRANSIT DISTRICT HERITAGE BIKEWAY	CONSTRUCTION ZONE 4			F.A. RTE.	SECTION	COUNTY	TOTAL SHEETS	SHEET NO.
		DRAWN - JDH	REVISED -		SCALE: 1" = 50'	SHEET NO. 7 OF 18 SHEETS	STA. 241+00.00 TO STA. 270+00.00	06-00016-00-BT	MADISON	310	76	
		CHECKED - WJB	REVISED -					CONTRACT NO. 97433				
		DATE - 11/30/12	REVISED -					ILLINOIS FED. AID PROJECT				