



F.A.I. RTE.	SECTION	COUNTY	TOTAL SHEETS	SHEET NO.
	06-00016-00-BT	MADISON	310	188
FED. ROAD DIST. NO.	ILLINOIS		CONTRACT NO. 97433	

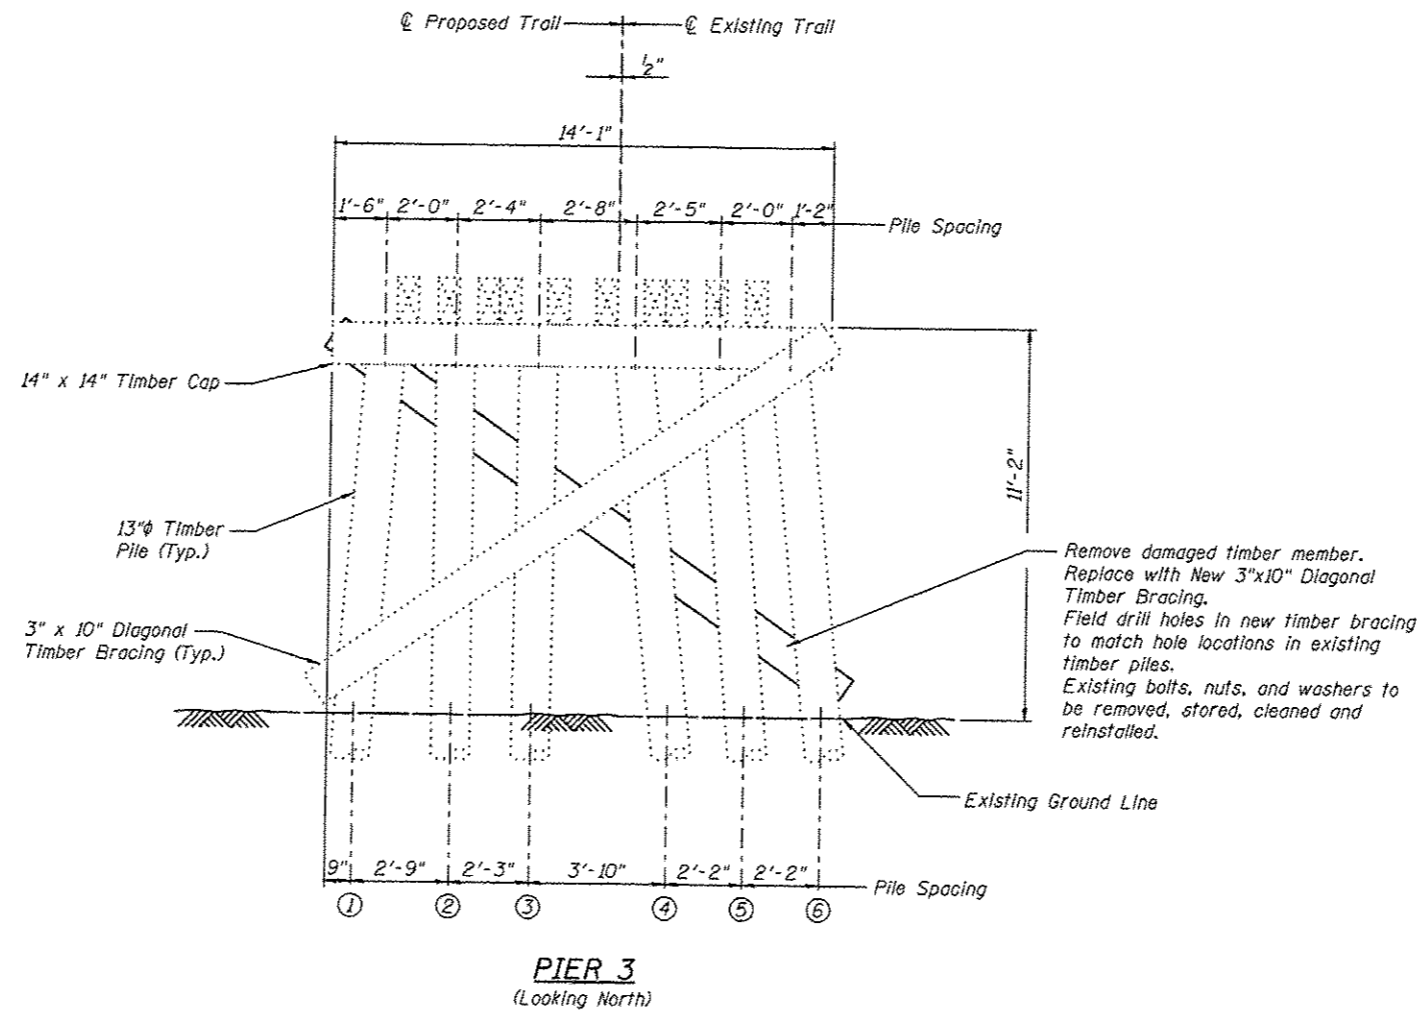

**PIER 3
BILL OF MATERIAL**

Item	Unit	Quantity
Treated Timber	F.B.M.	50

Note:
All dimensions are approximate.
All new timber members shown shall be included in the pay item Treated Timber.

 Juneau Associates, Inc. P.C. <small>CONSULTING ENGINEERS AND LAND SURVEYORS</small> 2100 State Street, P.O. Box 1325 Seattle, WA 98101-1325 Phone: (206) 465-1100 Fax: (206) 465-2541		GLEN CARBON HERITAGE BIKE TRAIL OVER JUDY BRANCH MADISON COUNTY STATION 167+25.86 STRUCTURE NO. 4									
REVISIONS <table border="1"> <thead> <tr> <th>NO.</th> <th>DATE</th> <th>BY</th> <th>REMARKS</th> </tr> </thead> <tbody> <tr> <td> </td> <td> </td> <td> </td> <td> </td> </tr> </tbody> </table>		NO.	DATE	BY	REMARKS					SCALE: NOT TO SCALE, FOLLOW DIMENSIONS	
NO.	DATE	BY	REMARKS								
DGN NAME:		DSN BY: DB DATE: 10/18/12	SHEET 188								
JOB NO. E064403		DGN NO.	OF 310 SHEETS								

Printed 10/13/12 AM 12/19/2012 W:\STRUCTURE\064403 IMCT Heritage Trail\Drawings\Structure.dwg\Proposed Structure.dwg\PIER 3.dwg