


NORTH ABUTMENT
(Looking North)

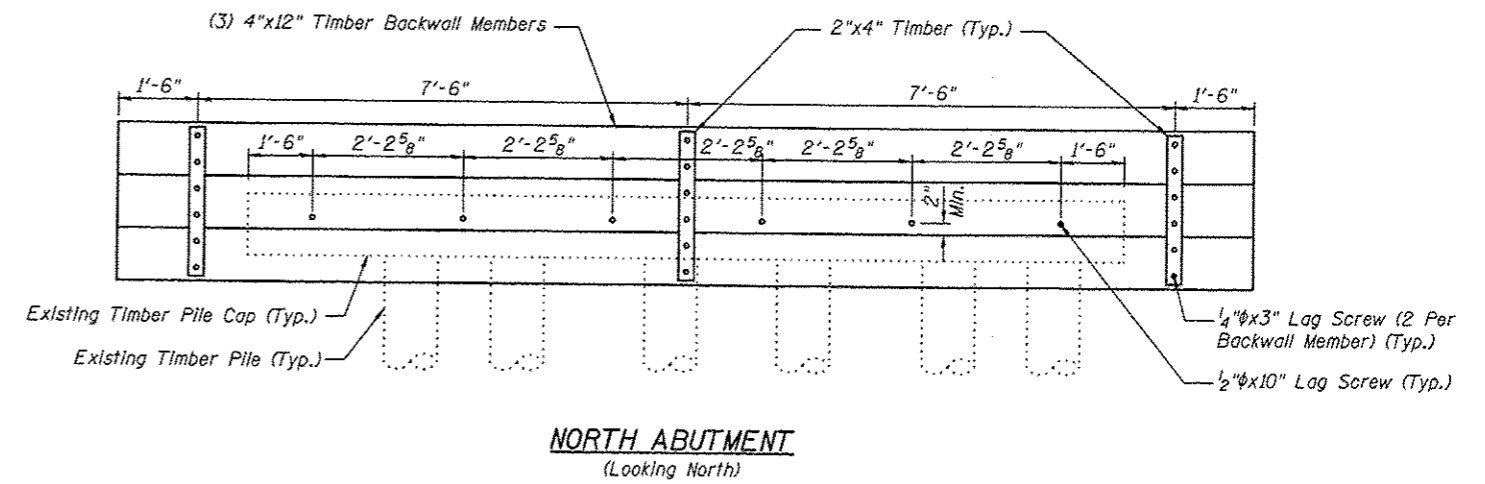

NORTH ABUTMENT
(Looking North)

**NORTH ABUTMENT
BILL OF MATERIAL**

Item	Unit	Quantity
Treated Timber	F.B.M.	222

Note:
All dimensions are approximate.
All new timber members shown shall be included in the pay item Treated Timber.

<p>Juneau Associates, Inc. P.C. CONSULTING ENGINEERS AND LAND SURVEYORS 7100 State Street, P.O. Box 1295 Darien, CT 06825 Phone: (413) 271-1100 Fax: (413) 271-5541</p>		<p>GLEN CARBON HERITAGE BIKE TRAIL OVER JUDY, BRANCH MADISON COUNTY STATION 167+25.86 STRUCTURE NO. 4</p>									
<p>REVISIONS</p> <table border="1"> <thead> <tr> <th>NO.</th> <th>DATE</th> <th>BY</th> <th>REMARKS</th> </tr> </thead> <tbody> <tr> <td> </td> <td> </td> <td> </td> <td> </td> </tr> </tbody> </table>		NO.	DATE	BY	REMARKS					<p>SCALE: NOT TO SCALE, FOLLOW DIMENSIONS</p>	
NO.	DATE	BY	REMARKS								
<p>DGN. BY: DB</p>		<p>DATE: 10/18/12</p>									
<p>DWN. BY: EER</p>		<p>DATE: 10/18/12</p>									
<p>CHK'D: WWH</p>		<p>DATE: 10/18/12</p>									
<p>DGN. NAME:</p>		<p>JOB NO. E064403 DGN. NO.</p>									
<p>Sheet 9 of 9</p>		<p>SHEET 189 OF 310 SHEETS</p>									

12/19/2012 10:03:18 AM W:\STRUCTURE\064403 IMCT Heritage Trail\Drawings\Structure #04\Proposed Structure 107-202(09)893)H Abut.dgn