




FIELD ENTRANCE AND PRIVATE ENTRANCE CROSSING DETAIL

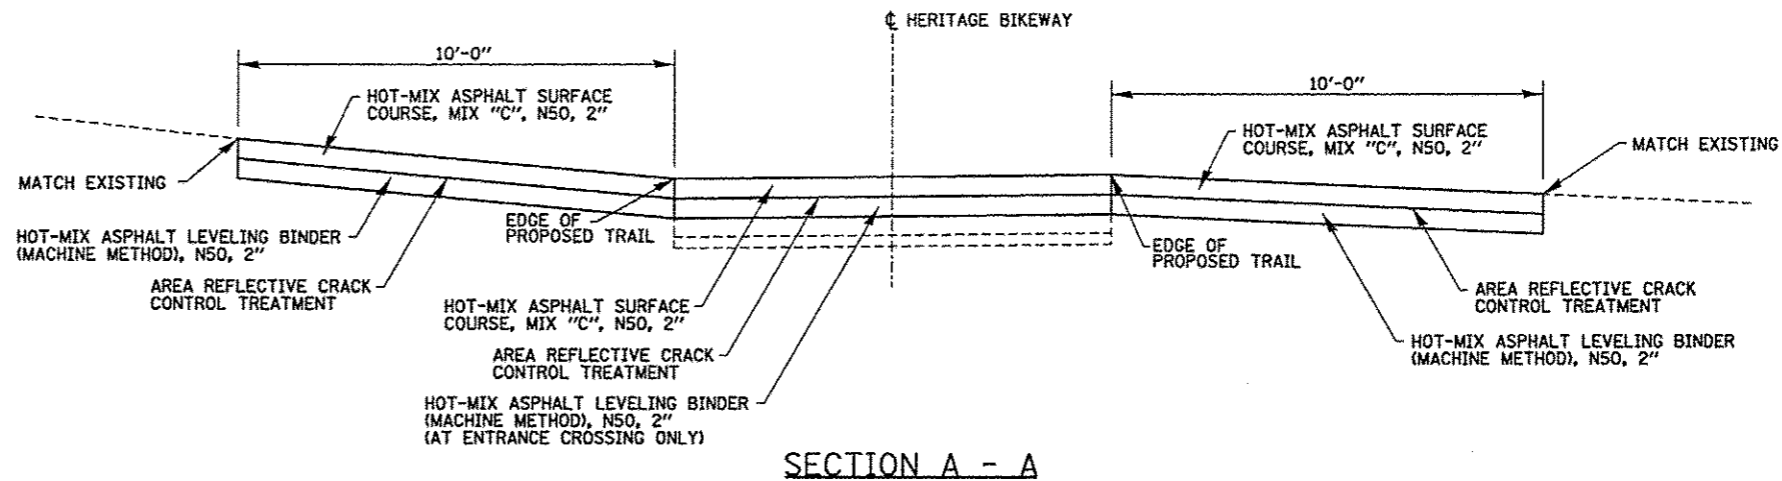


SECTION A - A

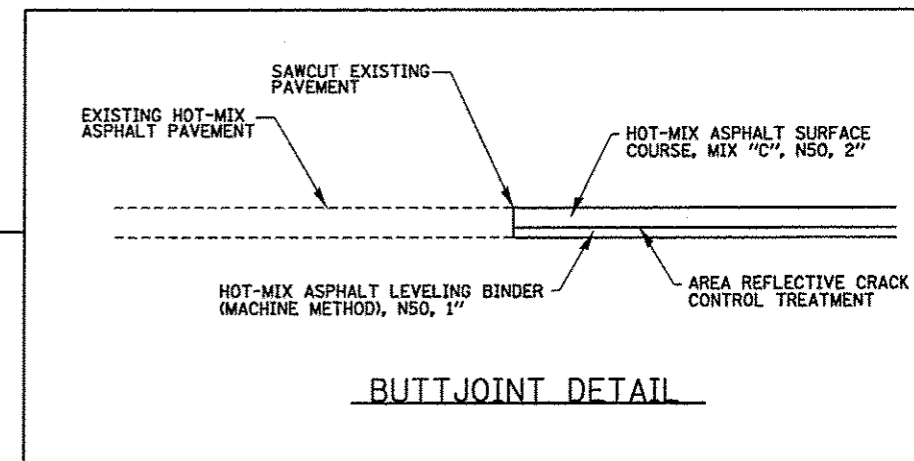


BUTTJOINT DETAIL

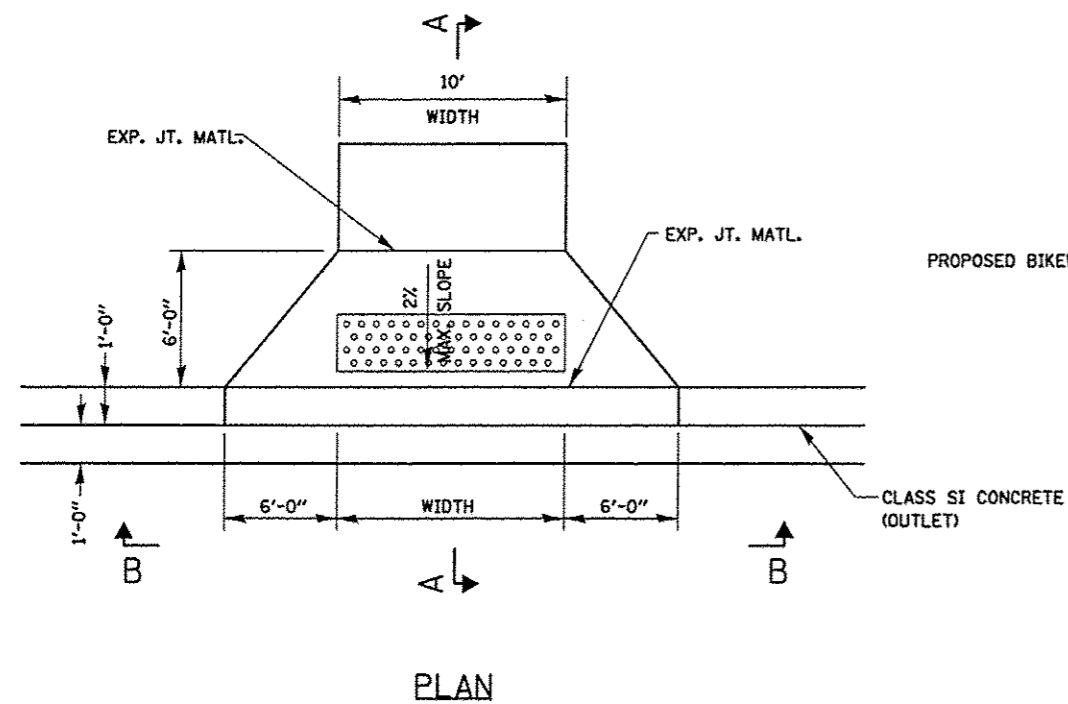

PLAN

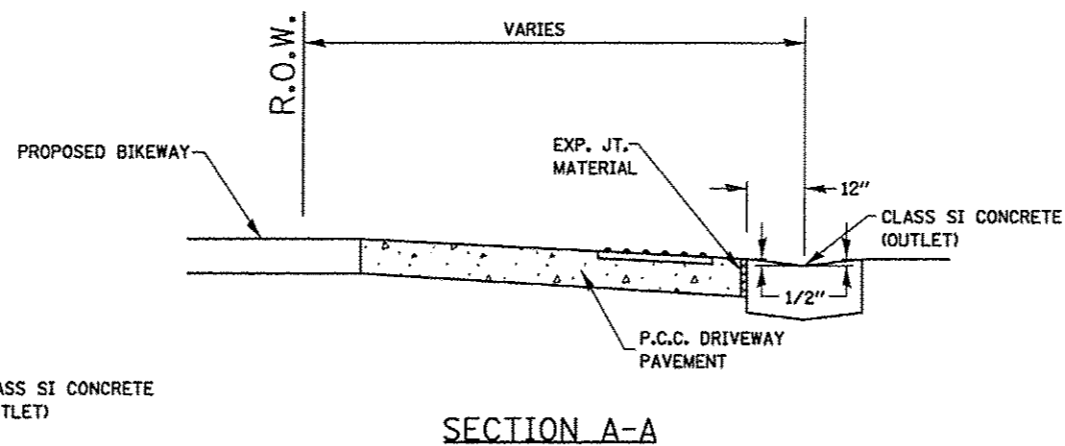

SECTION A-A

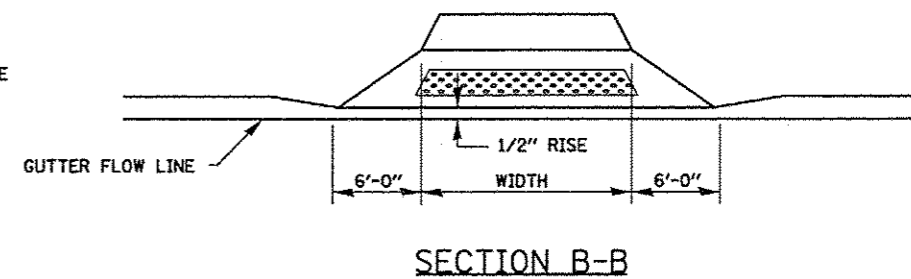

SECTION B-B

BIKEWAY ENTRANCE DETAILS
N.T.S.

FILE NAME *	USER NAME * Jeremy	DESIGNED - SAS	REVISED -	MADISON COUNTY MASS TRANSIT DISTRICT HERITAGE BIKEWAY	ENTRANCE DETAILS		F.A. RTE.	SECTION	COUNTY	TOTAL SHEETS	SHEET NO.	
#FILE#		DRAWN - SAS	REVISED -		SCALE: N.T.S.	SHEET NO. 1 OF 2 SHEETS	STA.	06-00016-00-BT	MADISON	310	251	
		CHECKED - SAS	REVISED -				TO STA.					
		DATE - 11/30/12	REVISED -									CONTRACT NO. 97433
		PLOT DATE * 12/18/2012					FED. ROAD DIST. NO.	ILLINOIS	FED. AID PROJECT			