



PLAN

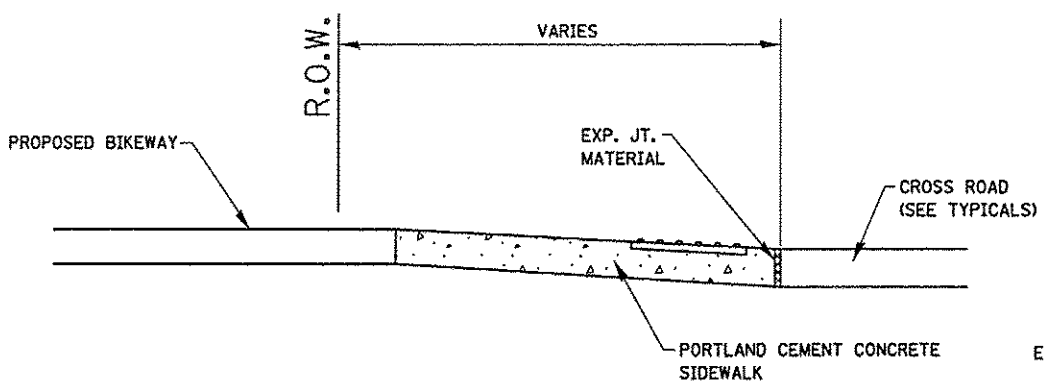


SECTION A-A

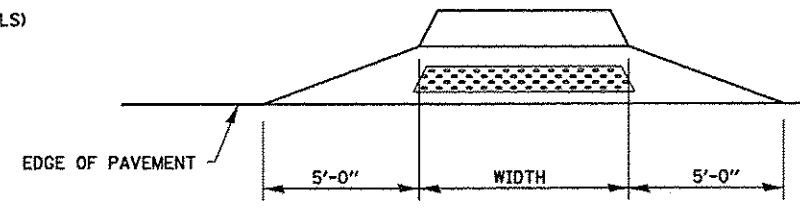


SECTION B-B


BIKEWAY ENTRANCE DETAILS
N.T.S.

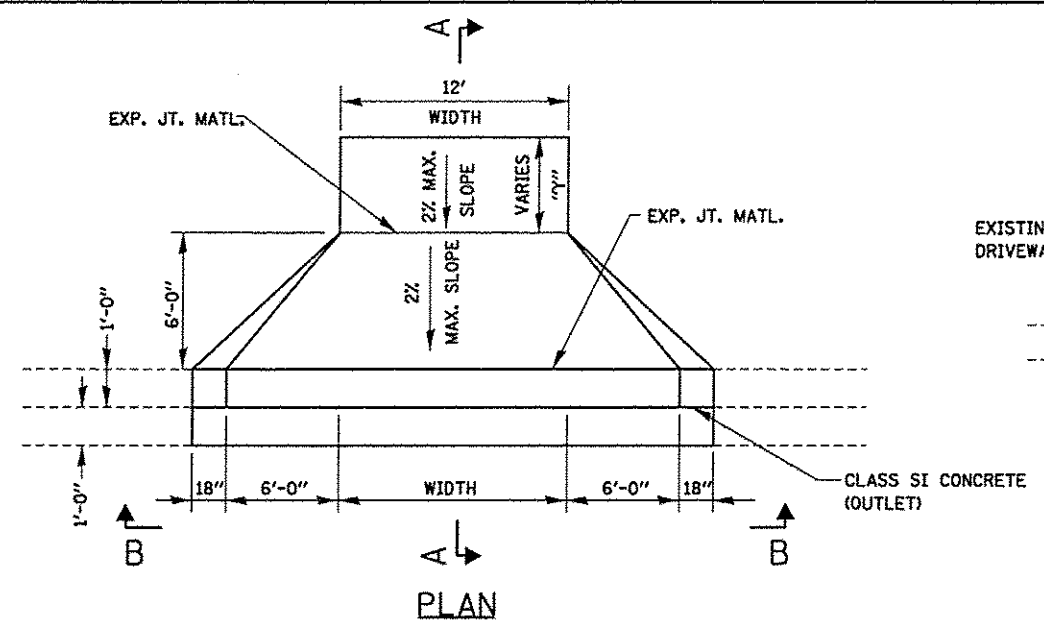

PLAN

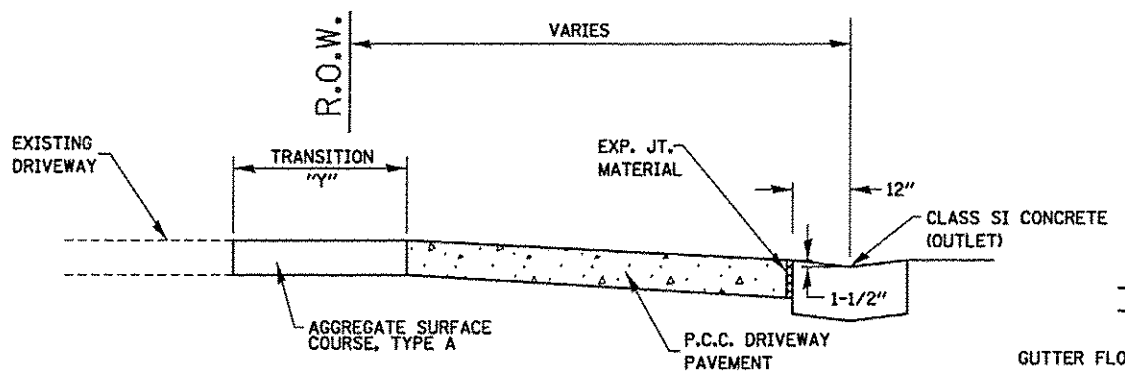


SECTION A-A

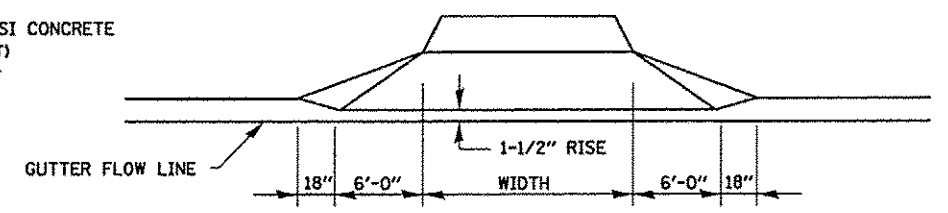


SECTION B-B


PRIVATE ENTRANCE DETAILS
N.T.S.

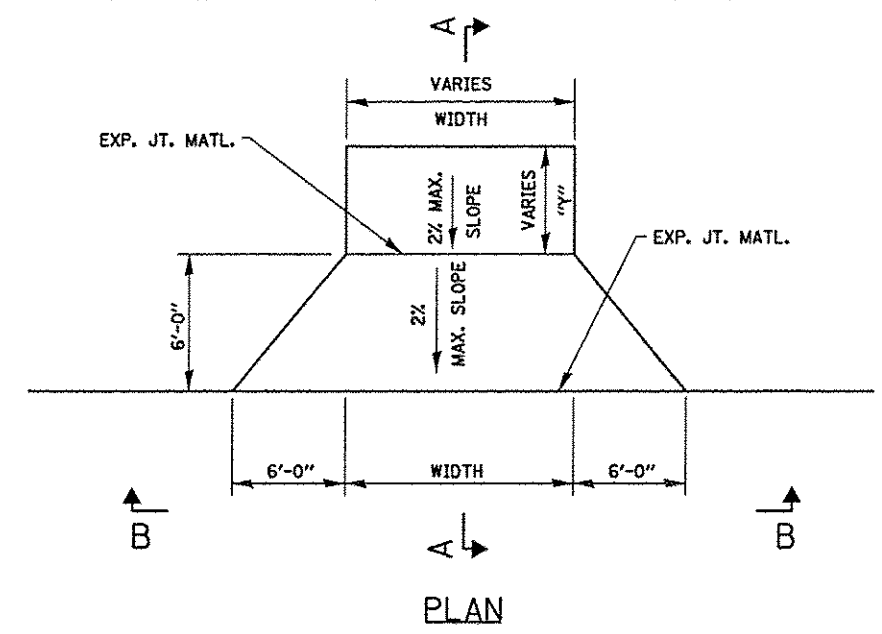

PLAN

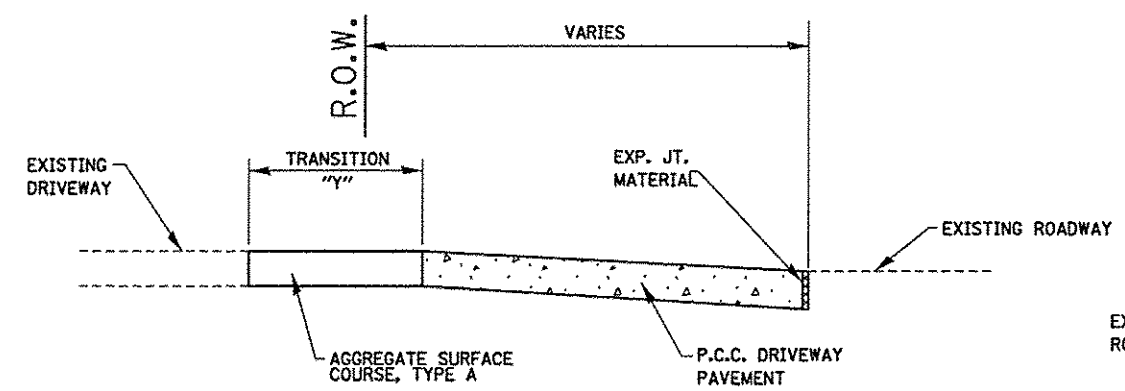

SECTION A-A

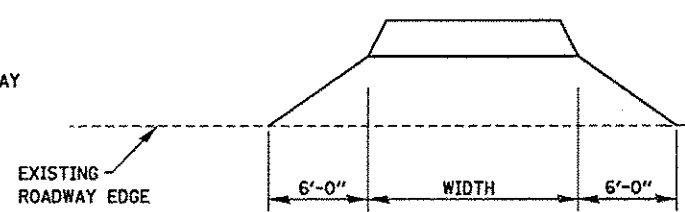

SECTION B-B

PRIVATE ENTRANCE DETAILS
N.T.S.

FILE NAME *	USER NAME * Jeremy	DESIGNED - SAS	REVISED -	MADISON COUNTY MASS TRANSIT DISTRICT HERITAGE BIKEWAY	ENTRANCE DETAILS			F.A. RTE.	SECTION	COUNTY	TOTAL SHEETS	SHEET NO.	
#FILE#		DRAWN - SAS	REVISED -		SCALE: N.T.S.	SHEET NO. 2 OF 2 SHEETS	STA.	TO STA.	06-00016-00-BT	MADISON	310	252	
		CHECKED - SAS	REVISED -										
		DATE - 11/30/12	REVISED -										
								CONTRACT NO. 97433					
								ILLINOIS FED. AID PROJECT					