


FINAL SURVEY	DATE
REVISIONS	
NO. 1	
NO. 2	
ORIGINAL SURVEY	DATE
REVISIONS	
NO. 1	
NO. 2	
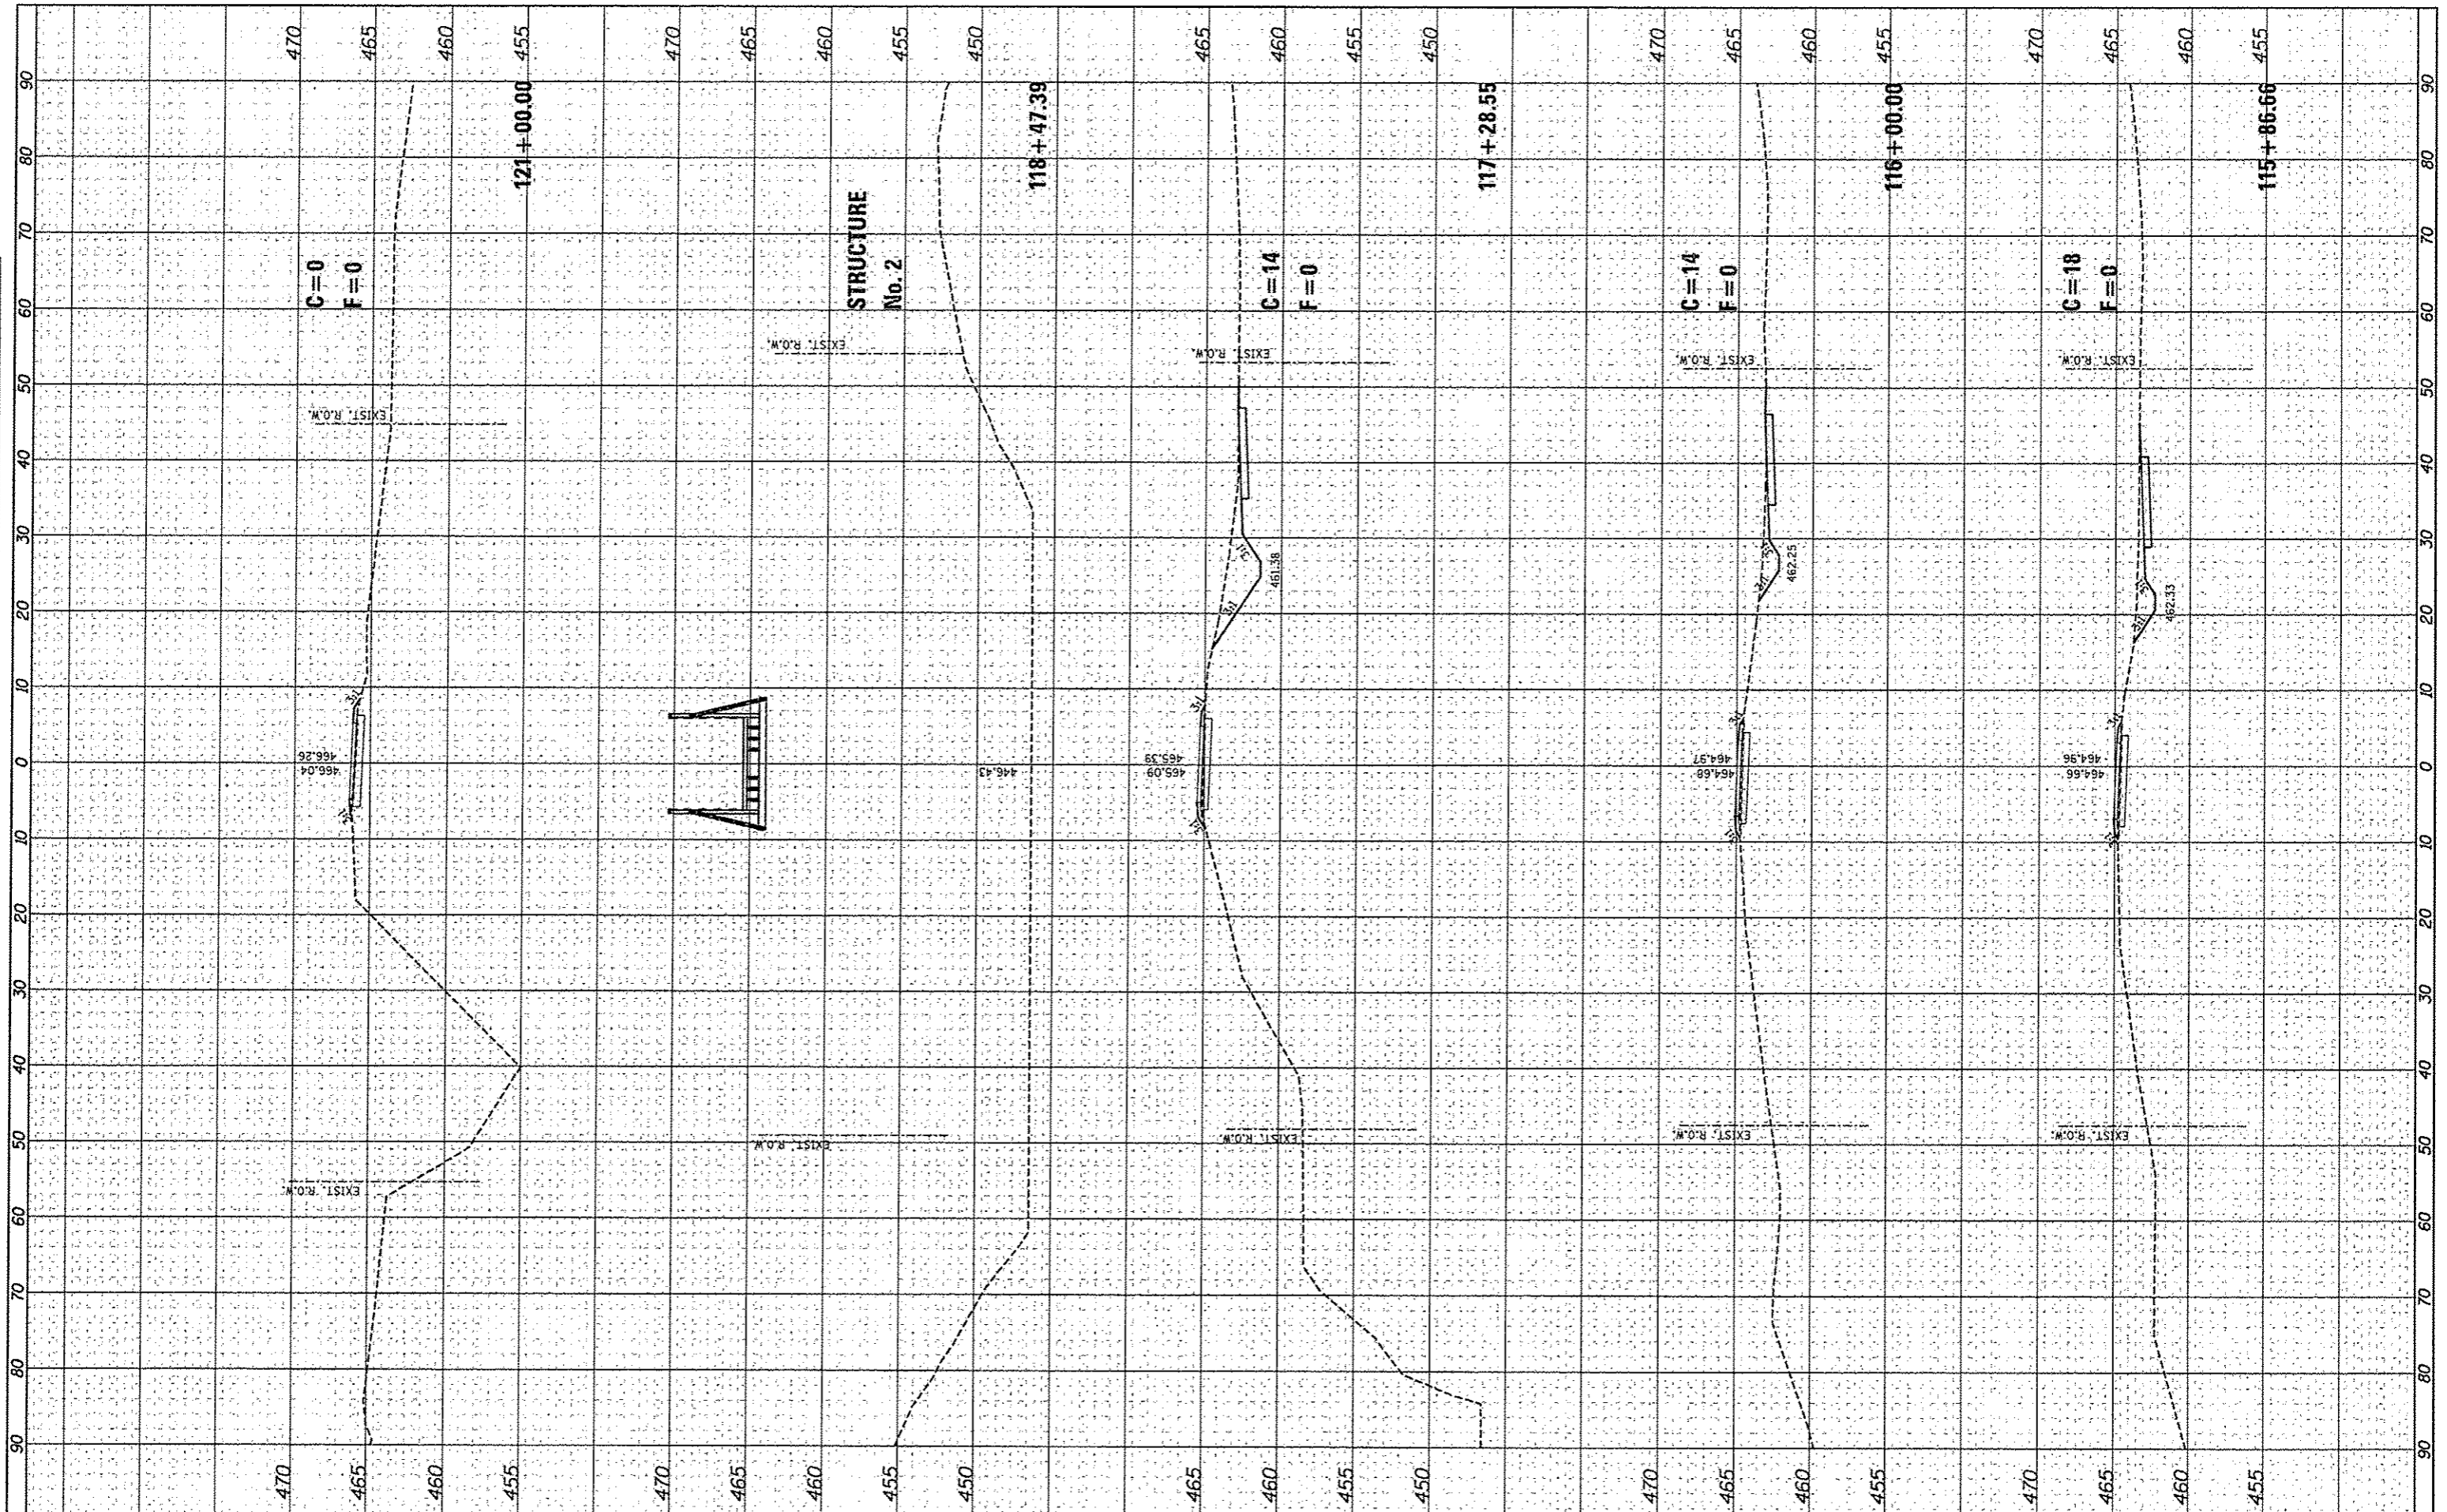

FILE NAME *	USER NAME * Jeremy	DESIGNED - SAS	REVISED -	MADISON COUNTY TRANSIT DISTRICT HERITAGE BIKEWAY	HERITAGE BIKEWAY CROSS SECTIONS			F.A. RTE.	SECTION	COUNTY	TOTAL SHEETS	SHEET NO.
#FILE#		DRAWN - JQH	REVISED -		SCALE: 1"=10'			06-00016-00-BT	MADISON	310	260	
		CHECKED - WJB	REVISED -		SHEET NO. 3 OF 46 SHEETS			STA. 115+86.66				
		DATE - 11/30/12	REVISED -		TO STA. 121+00.00							CONTRACT NO. 97433
ILLINOIS FED. AID PROJECT												