


FINAL SURVEY	BY	DATE
SURVEYED		
PLOTTED		
NOTE BOOK		
AREAS CHECKED		
NO.		

ORIGINAL SURVEY	BY	DATE
DESIGNED		
DRAWN		
CHECKED		
DATE		
NO.		

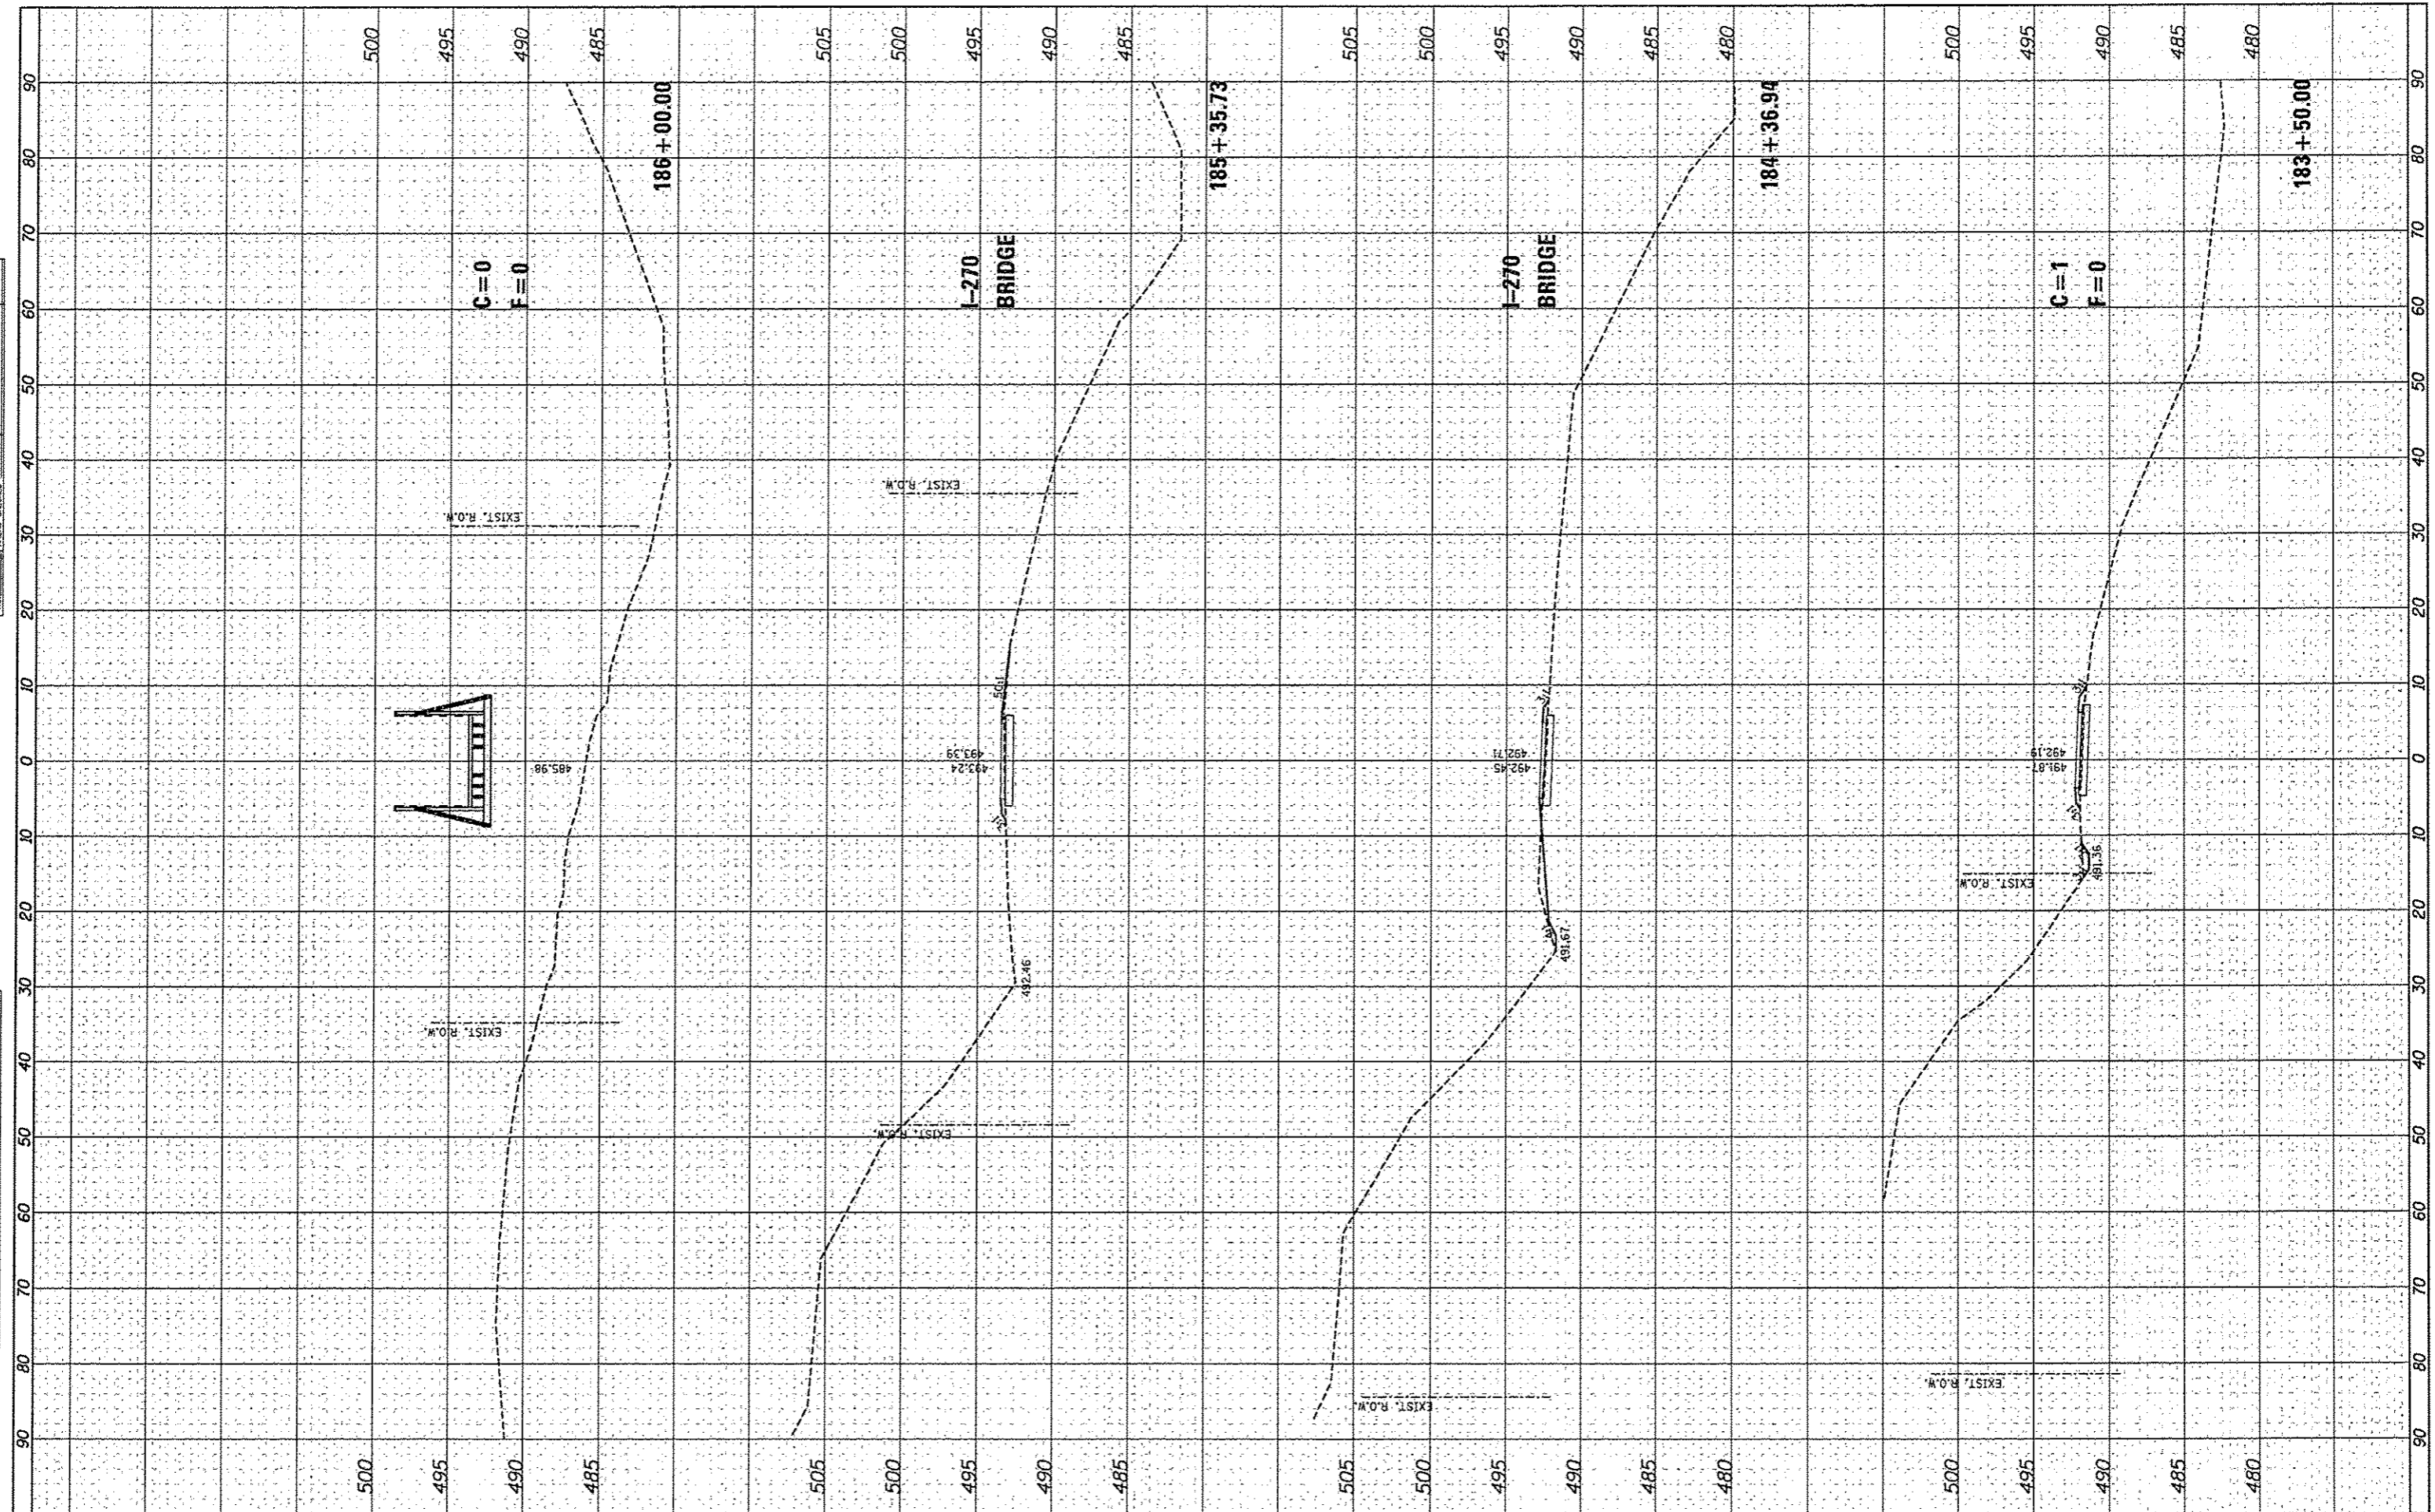

FILE NAME \*  
\*FILEL\*

USER NAME \* jeremy  
DESIGNED - SAS  
DRAWN - JOH  
CHECKED - WJB  
DATE - 11/30/12

REVISIONS  
REVISED -  
REVISED -  
REVISED -  
REVISED -

**MADISON COUNTY TRANSIT DISTRICT  
HERITAGE BIKEWAY**

**HERITAGE BIKEWAY  
CROSS SECTIONS**  
SCALE: 1"=10'  
SHEET NO. 10 OF 46 SHEETS  
STA. 183+50.00 TO STA. 186+00.00

F.A. RTE.	SECTION	COUNTY	TOTAL SHEETS	SHEET NO.
	06-0016-00-BT	MADISON	310	267
CONTRACT NO. 97433			ILLINOIS FED. AID PROJECT	