


DATE	
BY	
SURVEYED	
PLOTTED	
TEMPLATE	
NOTE BOOK	
AREAS CHECKED	
NO.	

DATE	
BY	
SURVEYED	
PLOTTED	
TEMPLATE	
NOTE BOOK	
AREAS CHECKED	
NO.	

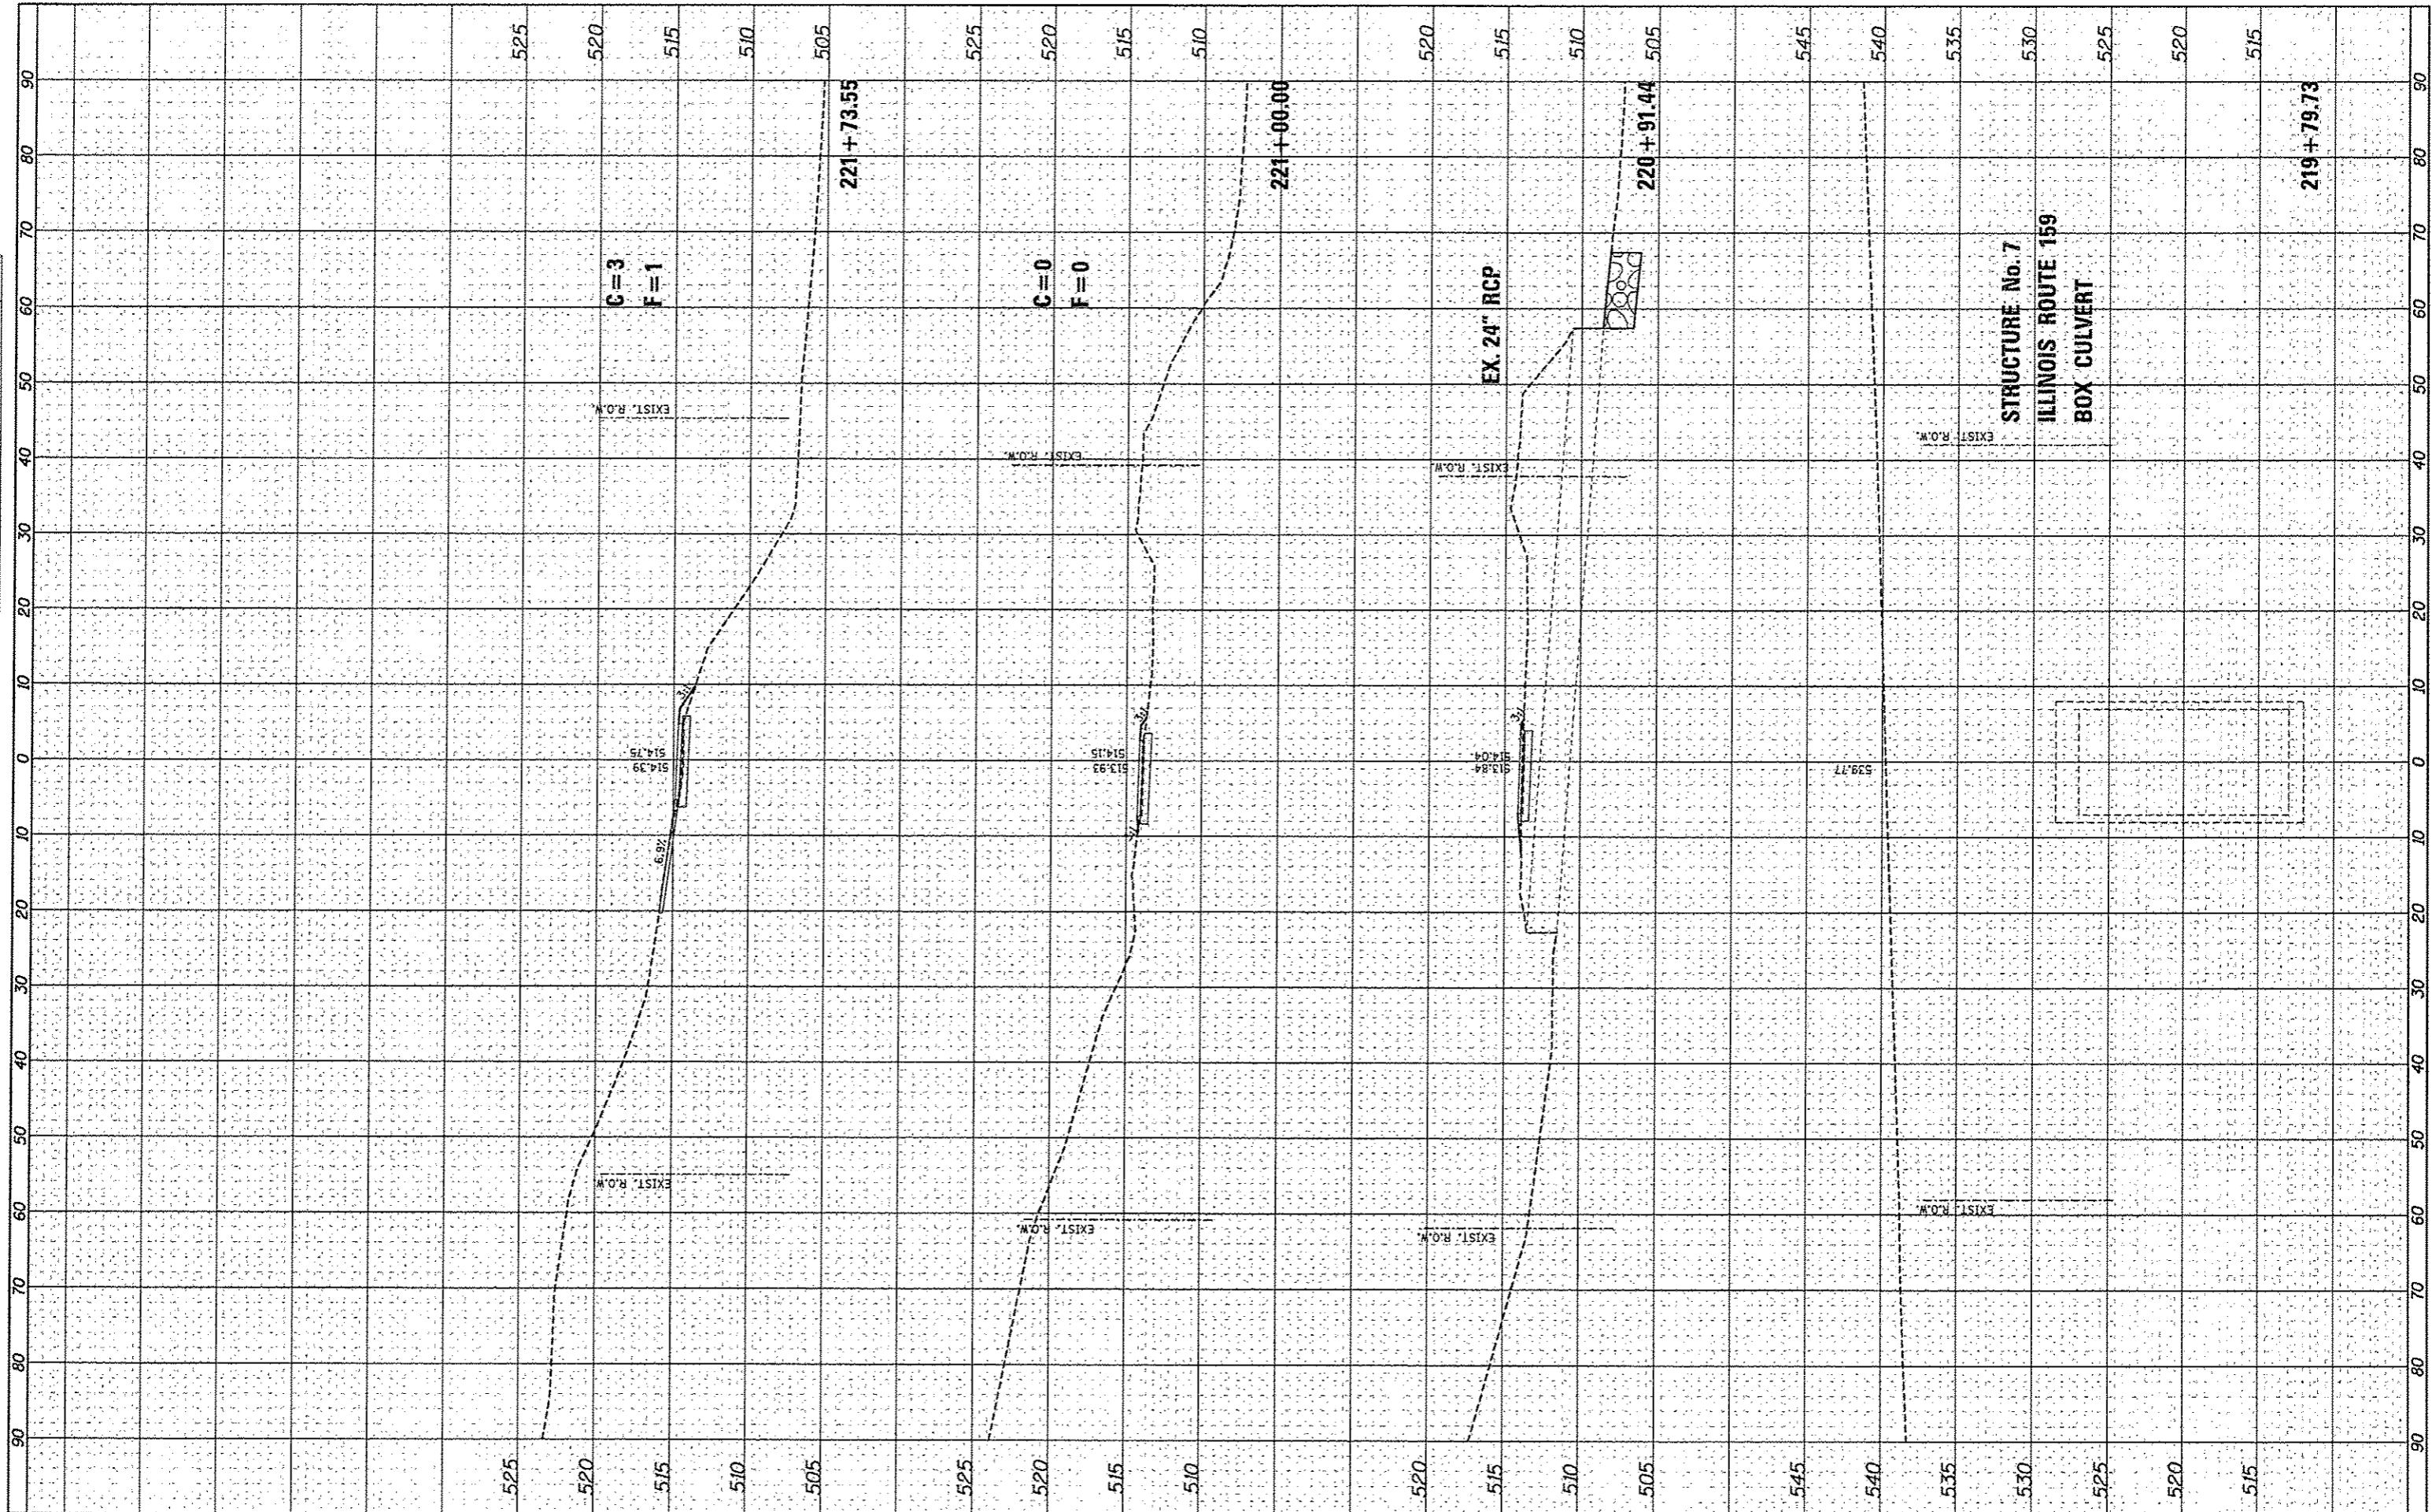

FILE NAME	
#FILE#	

USER NAME	Jeremy
DESIGNED	SAS
DRAWN	JDH
CHECKED	WJB
DATE	11/30/12
PLLOT SCALE	#SCALE#
PLLOT DATE	12/19/2012

DESIGNED	SAS
DRAWN	JDH
CHECKED	WJB
DATE	11/30/12

REVISED	-
REVISED	-
REVISED	-
REVISED	-

**MADISON COUNTY TRANSIT DISTRICT
HERITAGE BIKEWAY**

**HERITAGE BIKEWAY
CROSS SECTIONS**

SCALE: 1"=10' SHEET NO. 15 OF 46 SHEETS STA. 219+79.73 TO STA. 221+73.55

F.A. RTE.	SECTION	COUNTY	TOTAL SHEETS	SHEET NO.
	06-00016-00-BT	MADISON	310	272
			CONTRACT NO. 97433	
ILLINOIS FED. AID PROJECT				