


BY	DATE
SURVEYED	
PLOTTED	
REPLACED	
NO. BOOK	
AREAS CHECKED	

BY	DATE
ORIGINAL	
SURVEY	
PLOTTED	
REPLACED	
NO. BOOK	
AREAS CHECKED	

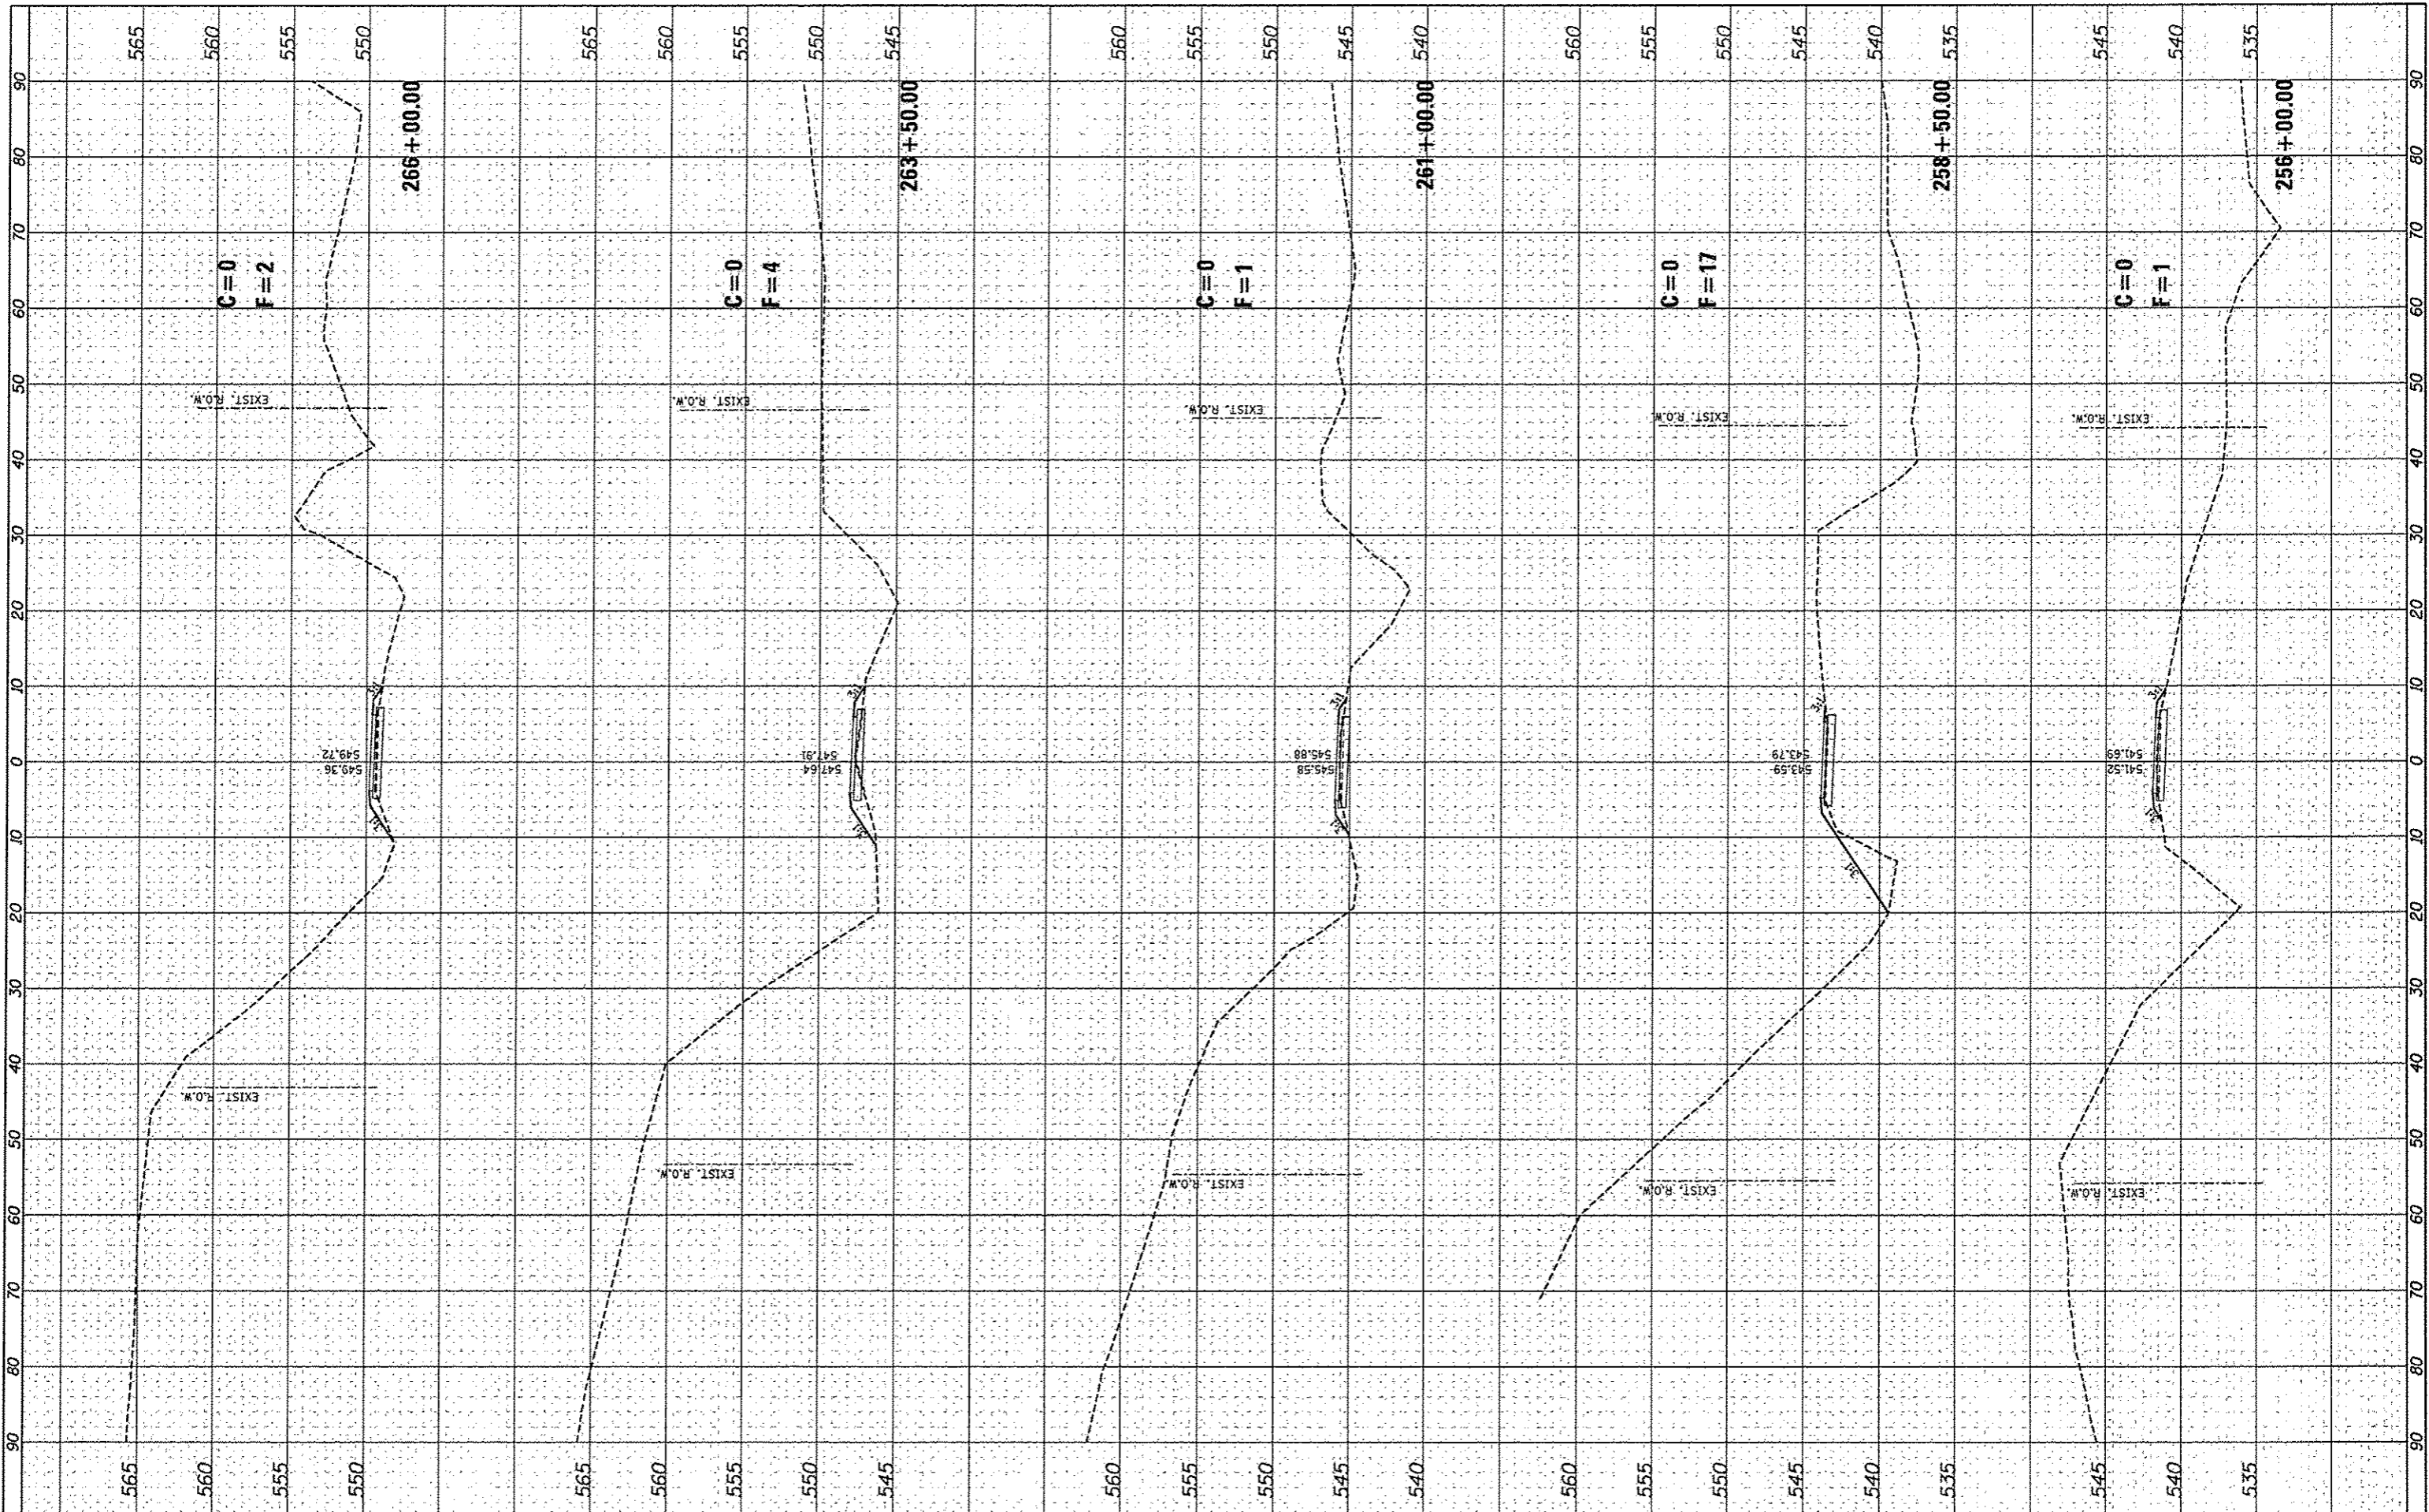

FILE NAME *
#FILE#

USER NAME * Jeremy
PLOT SCALE * #SCALE#
PLOT DATE * 12/19/2012

DESIGNED - SAS
DRAWN - JDH
CHECKED - WJB
DATE - 11/30/12

REVISED -
REVISED -
REVISED -
REVISED -

**MADISON COUNTY TRANSIT DISTRICT
HERITAGE BIKEWAY**

**HERITAGE BIKEWAY
CROSS SECTIONS**

SCALE: 1"=10'
SHEET NO. 20 OF 46 SHEETS
STA. 256+00.00 TO STA. 266+00.00

F.A. RTE.	SECTION	COUNTY	TOTAL SHEETS	SHEET NO.
	06-00016-00-BT	MADISON	310	277
CONTRACT NO. 97433				
ILLINOIS FED. AID PROJECT				