


FINAL SURVEY	SURVEYED	BY	DATE
SHEET	PLOTTED		
NOTE BOOK	TEMPLATE		
NO.	AREAS		
	CHECKED		

ORIGINAL SURVEY	SURVEYED	BY	DATE
SHEET	PLOTTED		
NOTE BOOK	TEMPLATE		
NO.	AREAS		
	CHECKED		

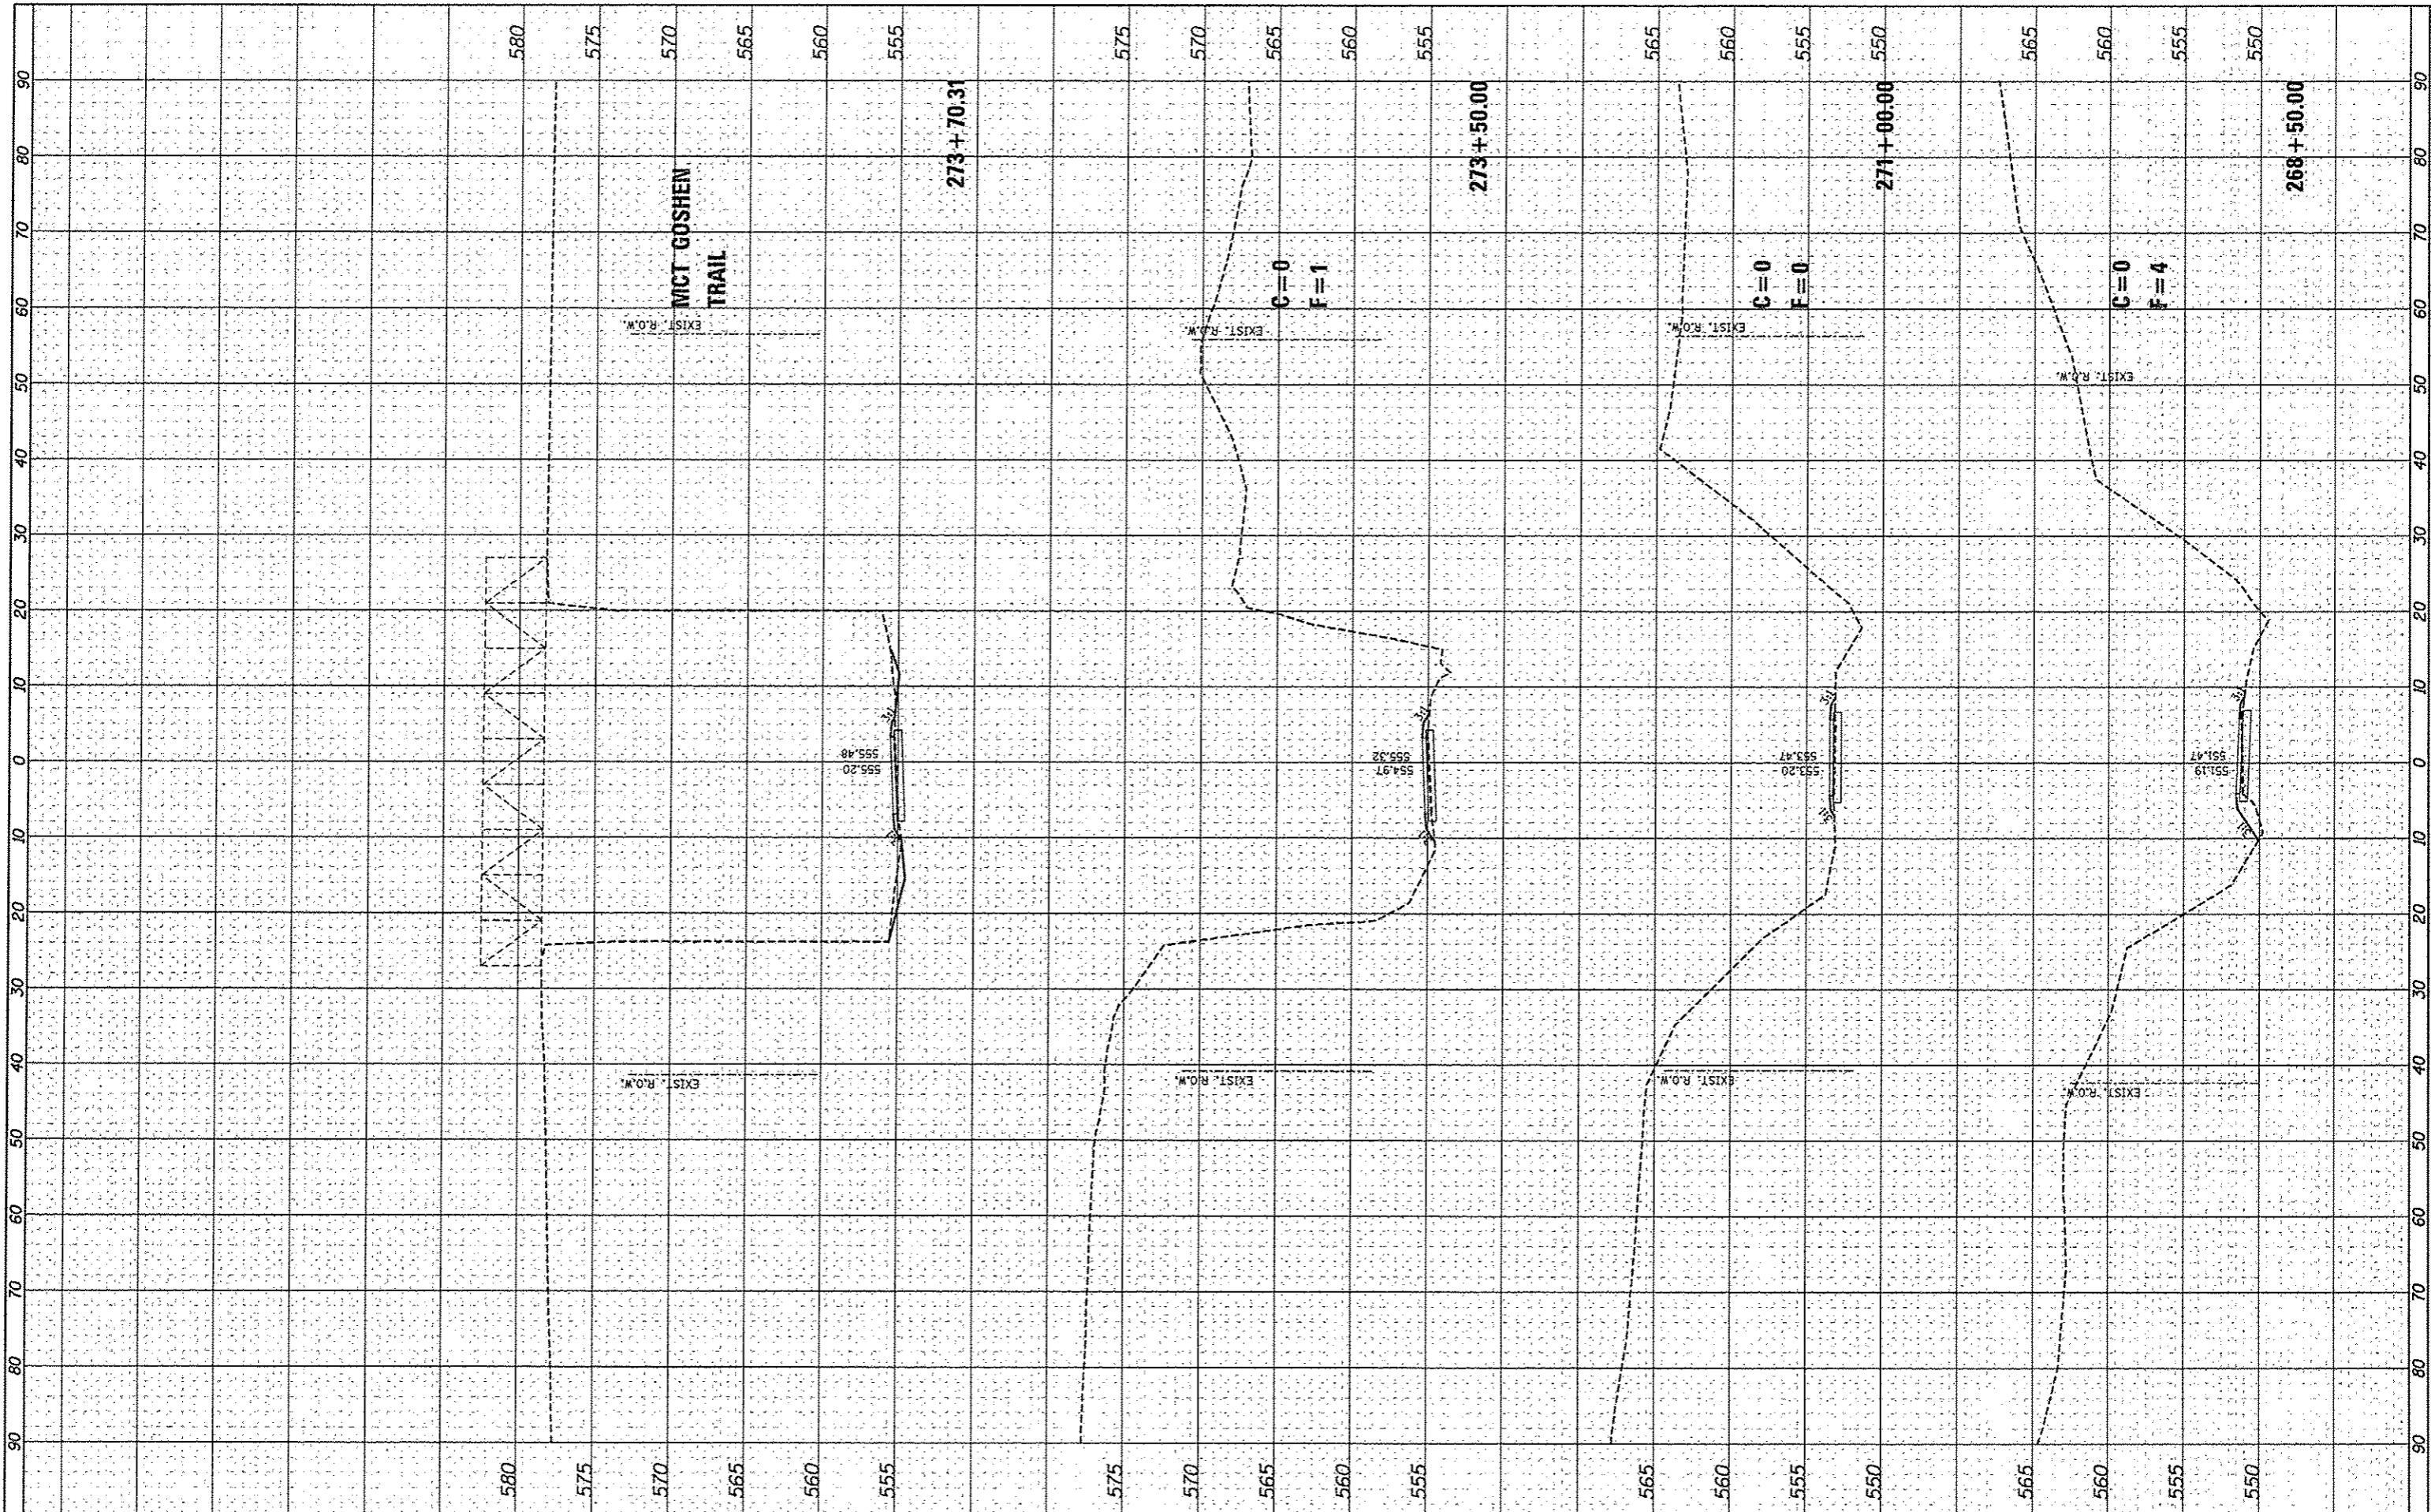

FILE NAME *
#FILE#

USER NAME * jeremy
DESIGNED - SAS
DRAWN - JDH
CHECKED - WJB
DATE - 11/30/12

REVISIONS
REVISED -
REVISED -
REVISED -
REVISED -

**MADISON COUNTY TRANSIT DISTRICT
HERITAGE BIKEWAY**

**HERITAGE BIKEWAY
CROSS SECTIONS**

SCALE: 1"=10'
SHEET NO. 21 OF 46 SHEETS
STA. 268+50.00 TO STA. 273+70.31

F.A. RTE.	SECTION	COUNTY	TOTAL SHEETS	SHEET NO.
	06-00016-00-BT	MADISON	310	278
CONTRACT NO. 97433				
ILLINOIS FED. AID PROJECT				