


DATE	BT
STARTED	
PLOTTED	
NOTE DATE	
AREAS CHECKED	
NO.	

DATE	BT
STARTED	
PLOTTED	
NOTE DATE	
AREAS CHECKED	
NO.	

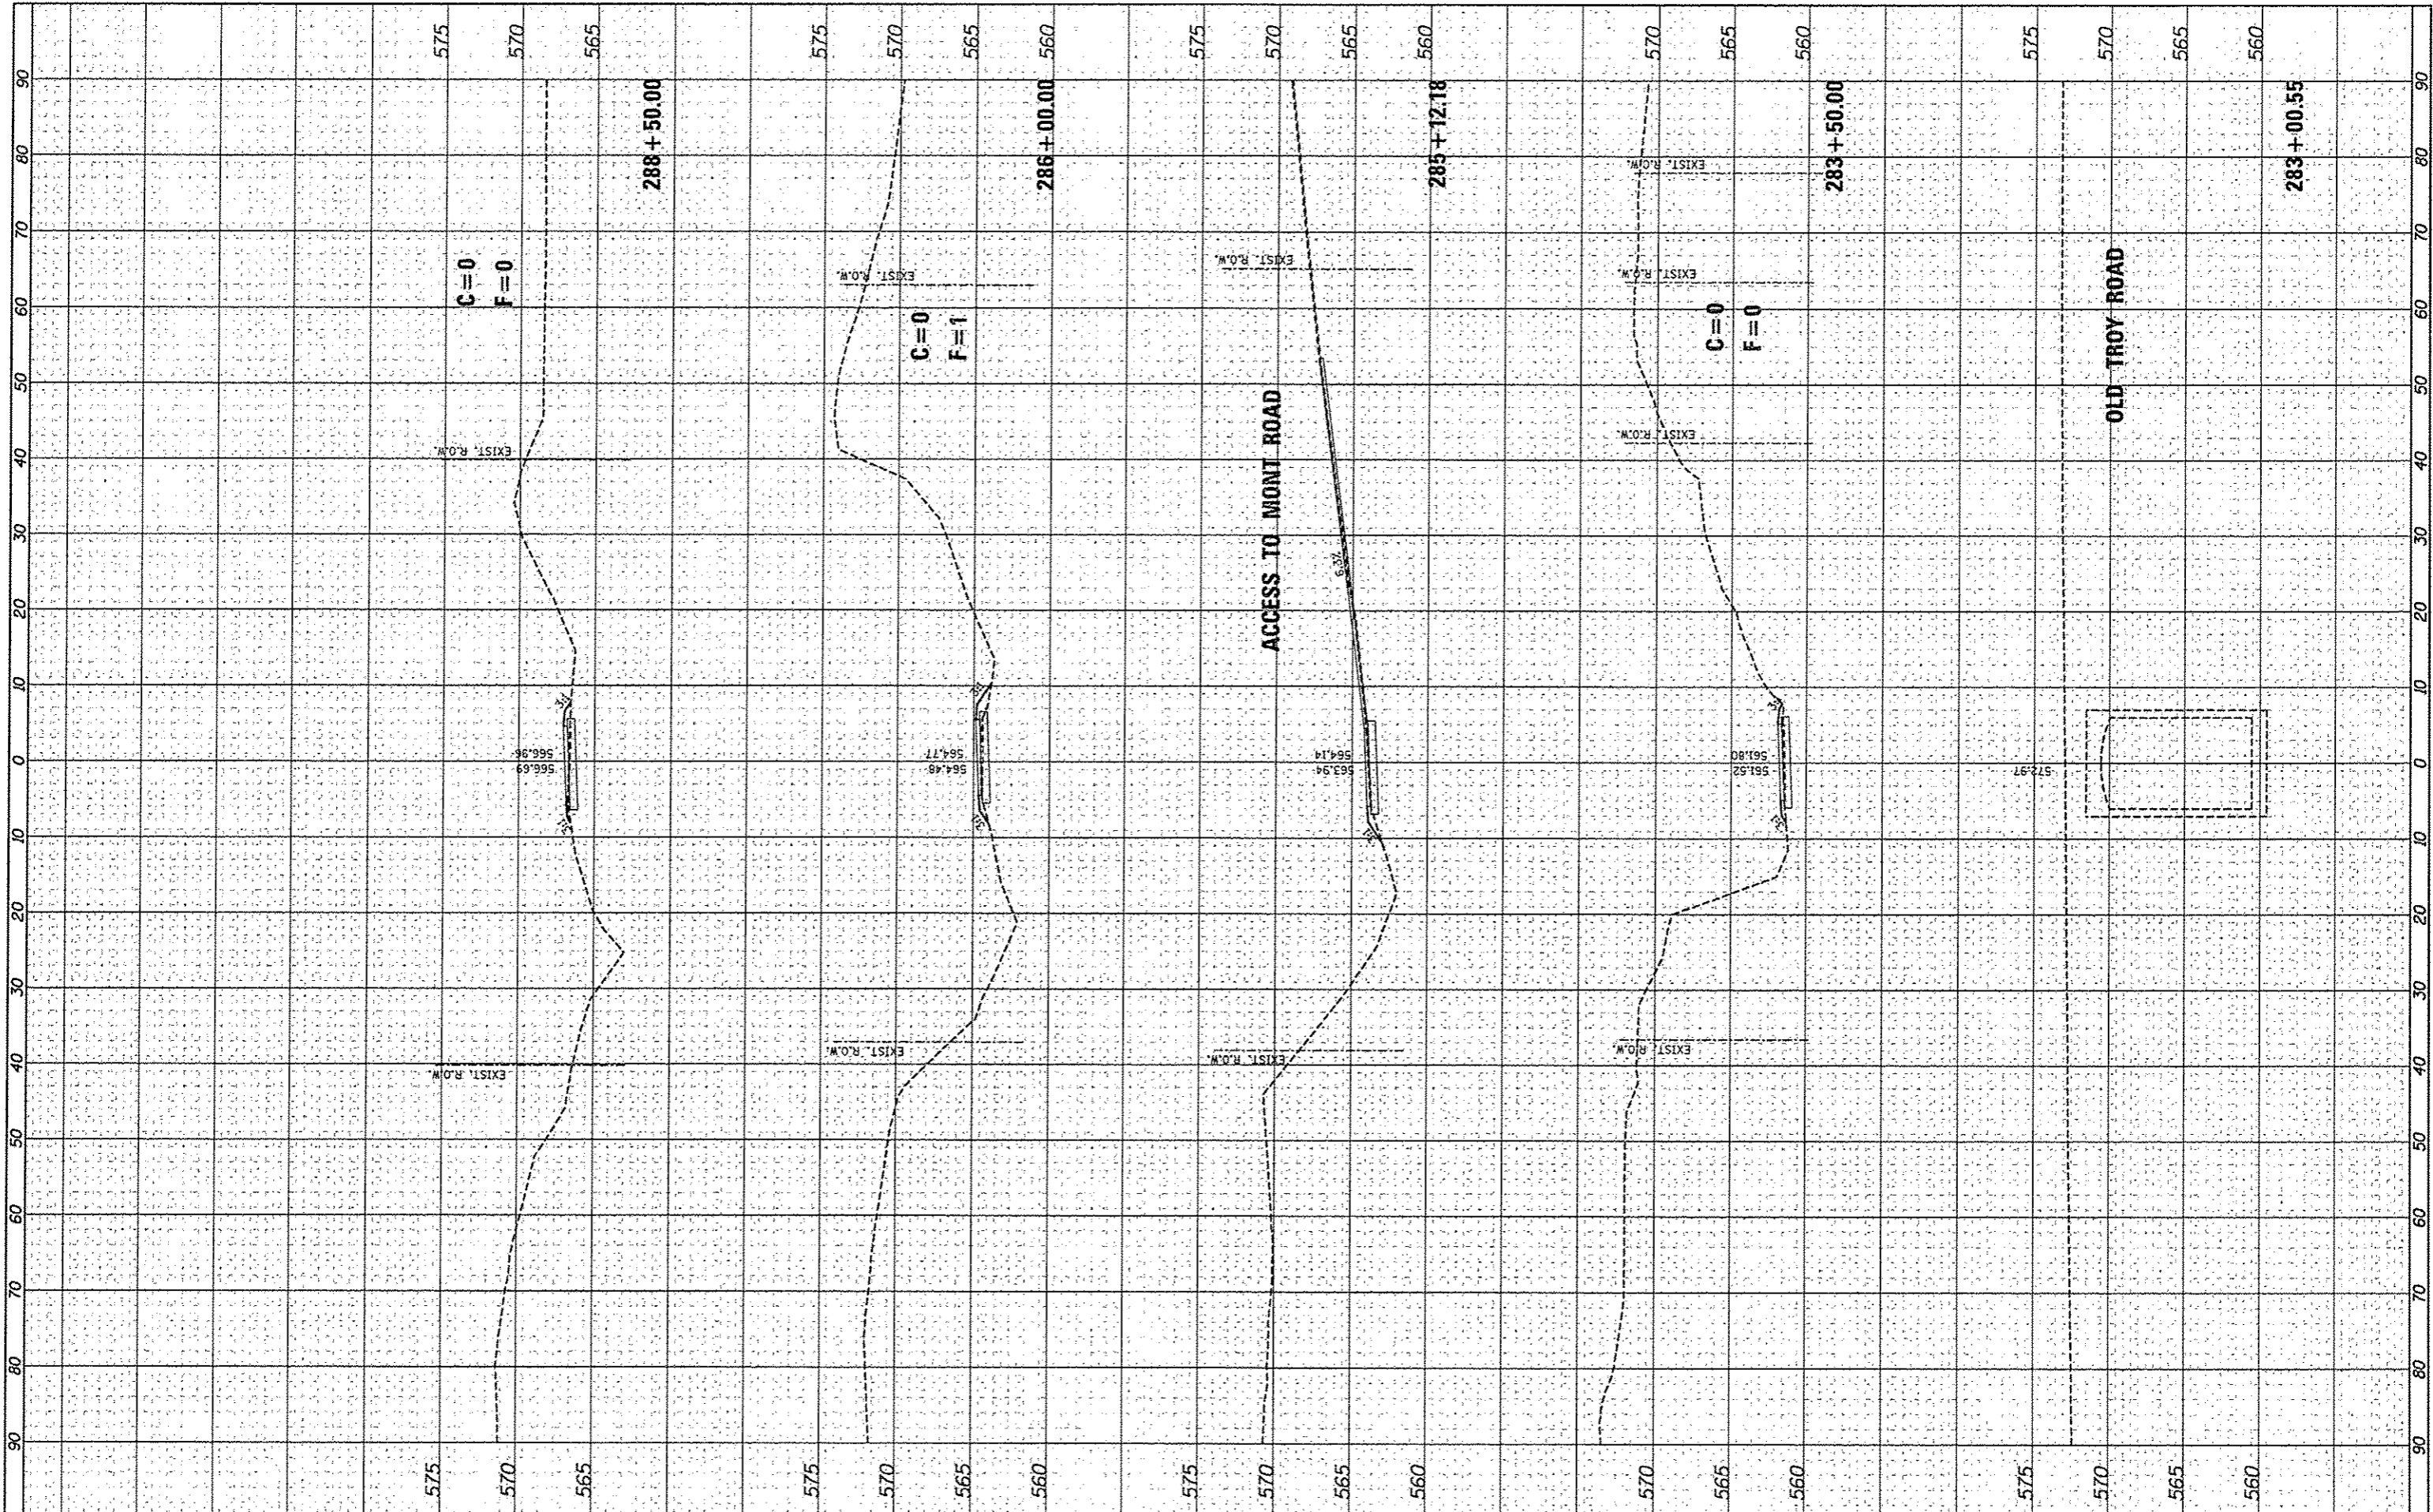

FILE NAME *
#FILE#

USER NAME * Jeremy
DESIGNED - SAS
DRAWN - JDH
CHECKED - WJB
DATE - 11/30/12

REVISED -
REVISED -
REVISED -
REVISED -

**MADISON COUNTY TRANSIT DISTRICT
HERITAGE BIKEWAY**

**HERITAGE BIKEWAY
CROSS SECTIONS**
SCALE: 1"=10'
SHEET NO. 23 OF 46 SHEETS
STA. 283+00.55 TO STA. 288+50.00

F.A. RTE.	SECTION	COUNTY	TOTAL SHEETS	SHEET NO.
	06-00016-00-BT	MADISON	310	280
CONTRACT NO. 97433				
ILLINOIS FED. AID PROJECT				