


FINAL SURVEY	BY	DATE
SURVEY		
PLOTTED		
TEMPLATE		
NOTE BOOK		
AREAS CHECKED		
NO.		

ORIGINAL SURVEY	BY	DATE
SURVEY		
PLOTTED		
TEMPLATE		
NOTE BOOK		
AREAS CHECKED		
NO.		

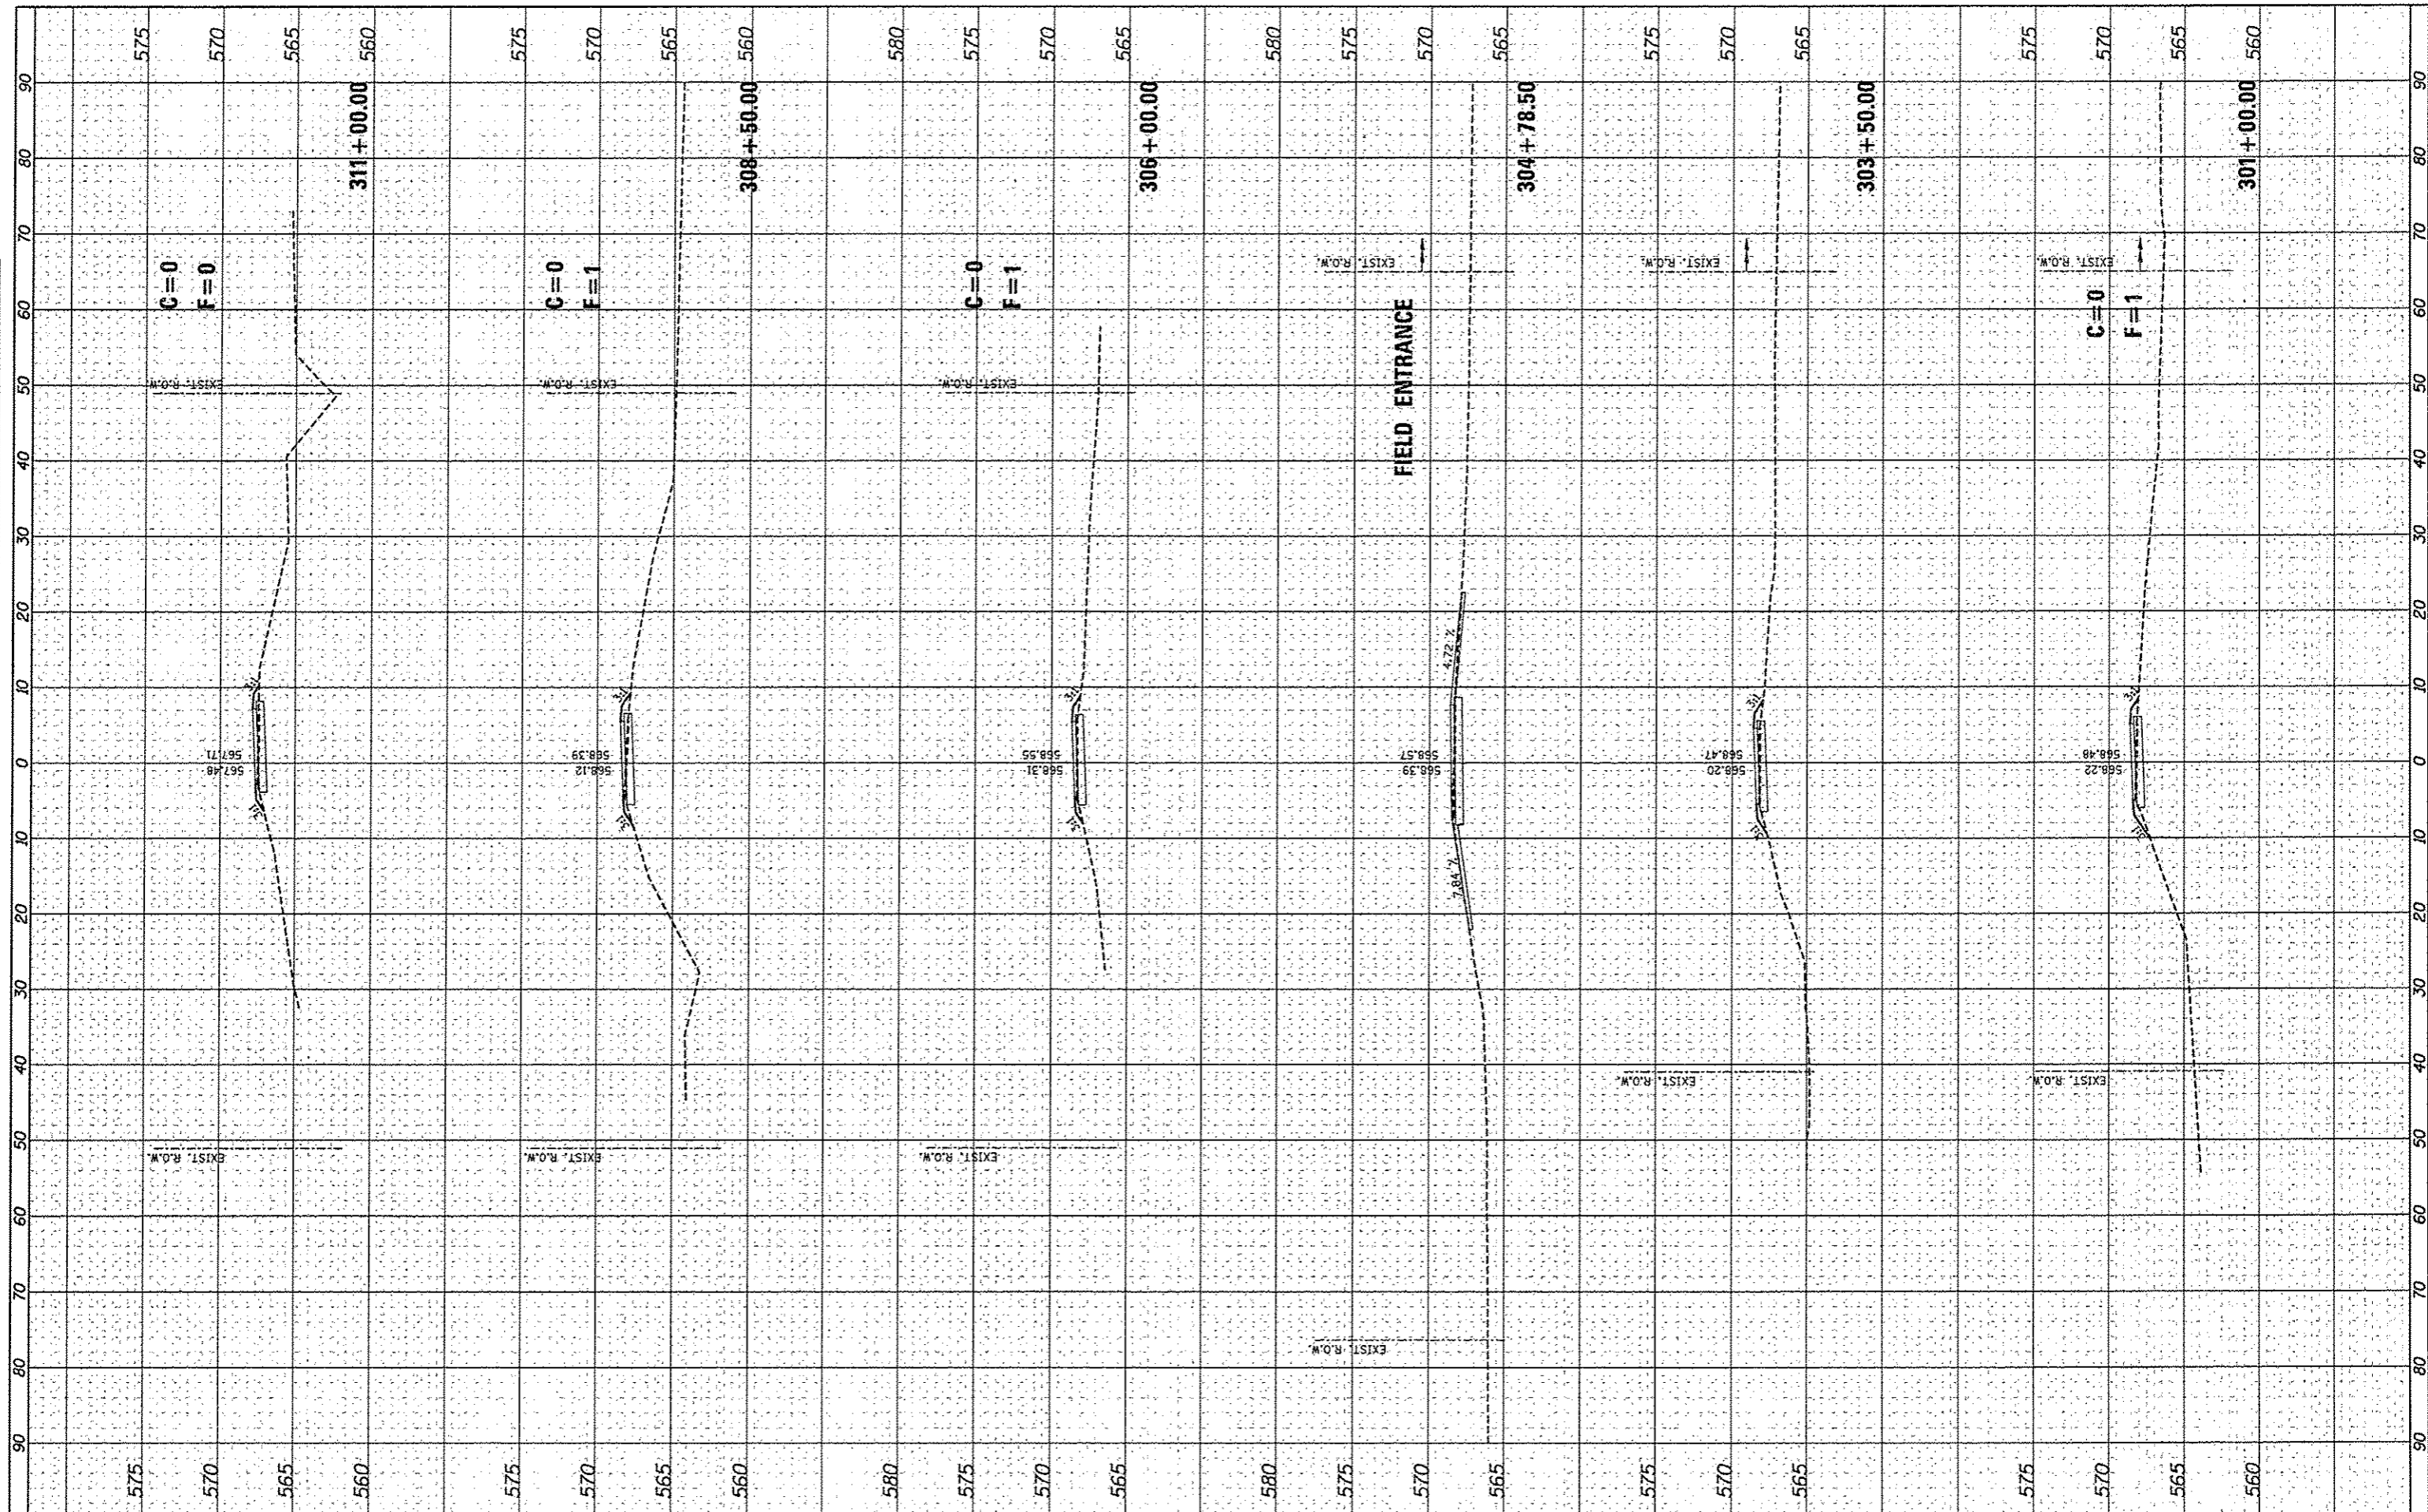

FILE NAME *	USER NAME * Jeremy	DESIGNED - SAS	REVISED -	<b>MADISON COUNTY TRANSIT DISTRICT HERITAGE BIKEWAY</b>	<b>HERITAGE BIKEWAY CROSS SECTIONS</b>			F.A. RTE.	SECTION	COUNTY	TOTAL SHEETS	SHEET NO.
#FILE#		DRAWN - JDH	REVISED -		SCALE: 1"=10'	SHEET NO. 25 OF 46 SHEETS	STA. 301+00.00 TO STA. 311+00.00	06-00016-00-BT	MADISON	310	282	
		CHECKED - WJB	REVISED -									CONTRACT NO. 97433
		DATE - 11/30/12	REVISED -									ILLINOIS FED. AID PROJECT