


DATE	
BY	
FINAL SURVEY	
NOTE BOOK	
NO.	
ORIGINAL SURVEY	
NOTE BOOK	
NO.	

DATE	
BY	
ORIGINAL SURVEY	
NOTE BOOK	
NO.	
DESIGNED	
DRAWN	
CHECKED	
DATE	

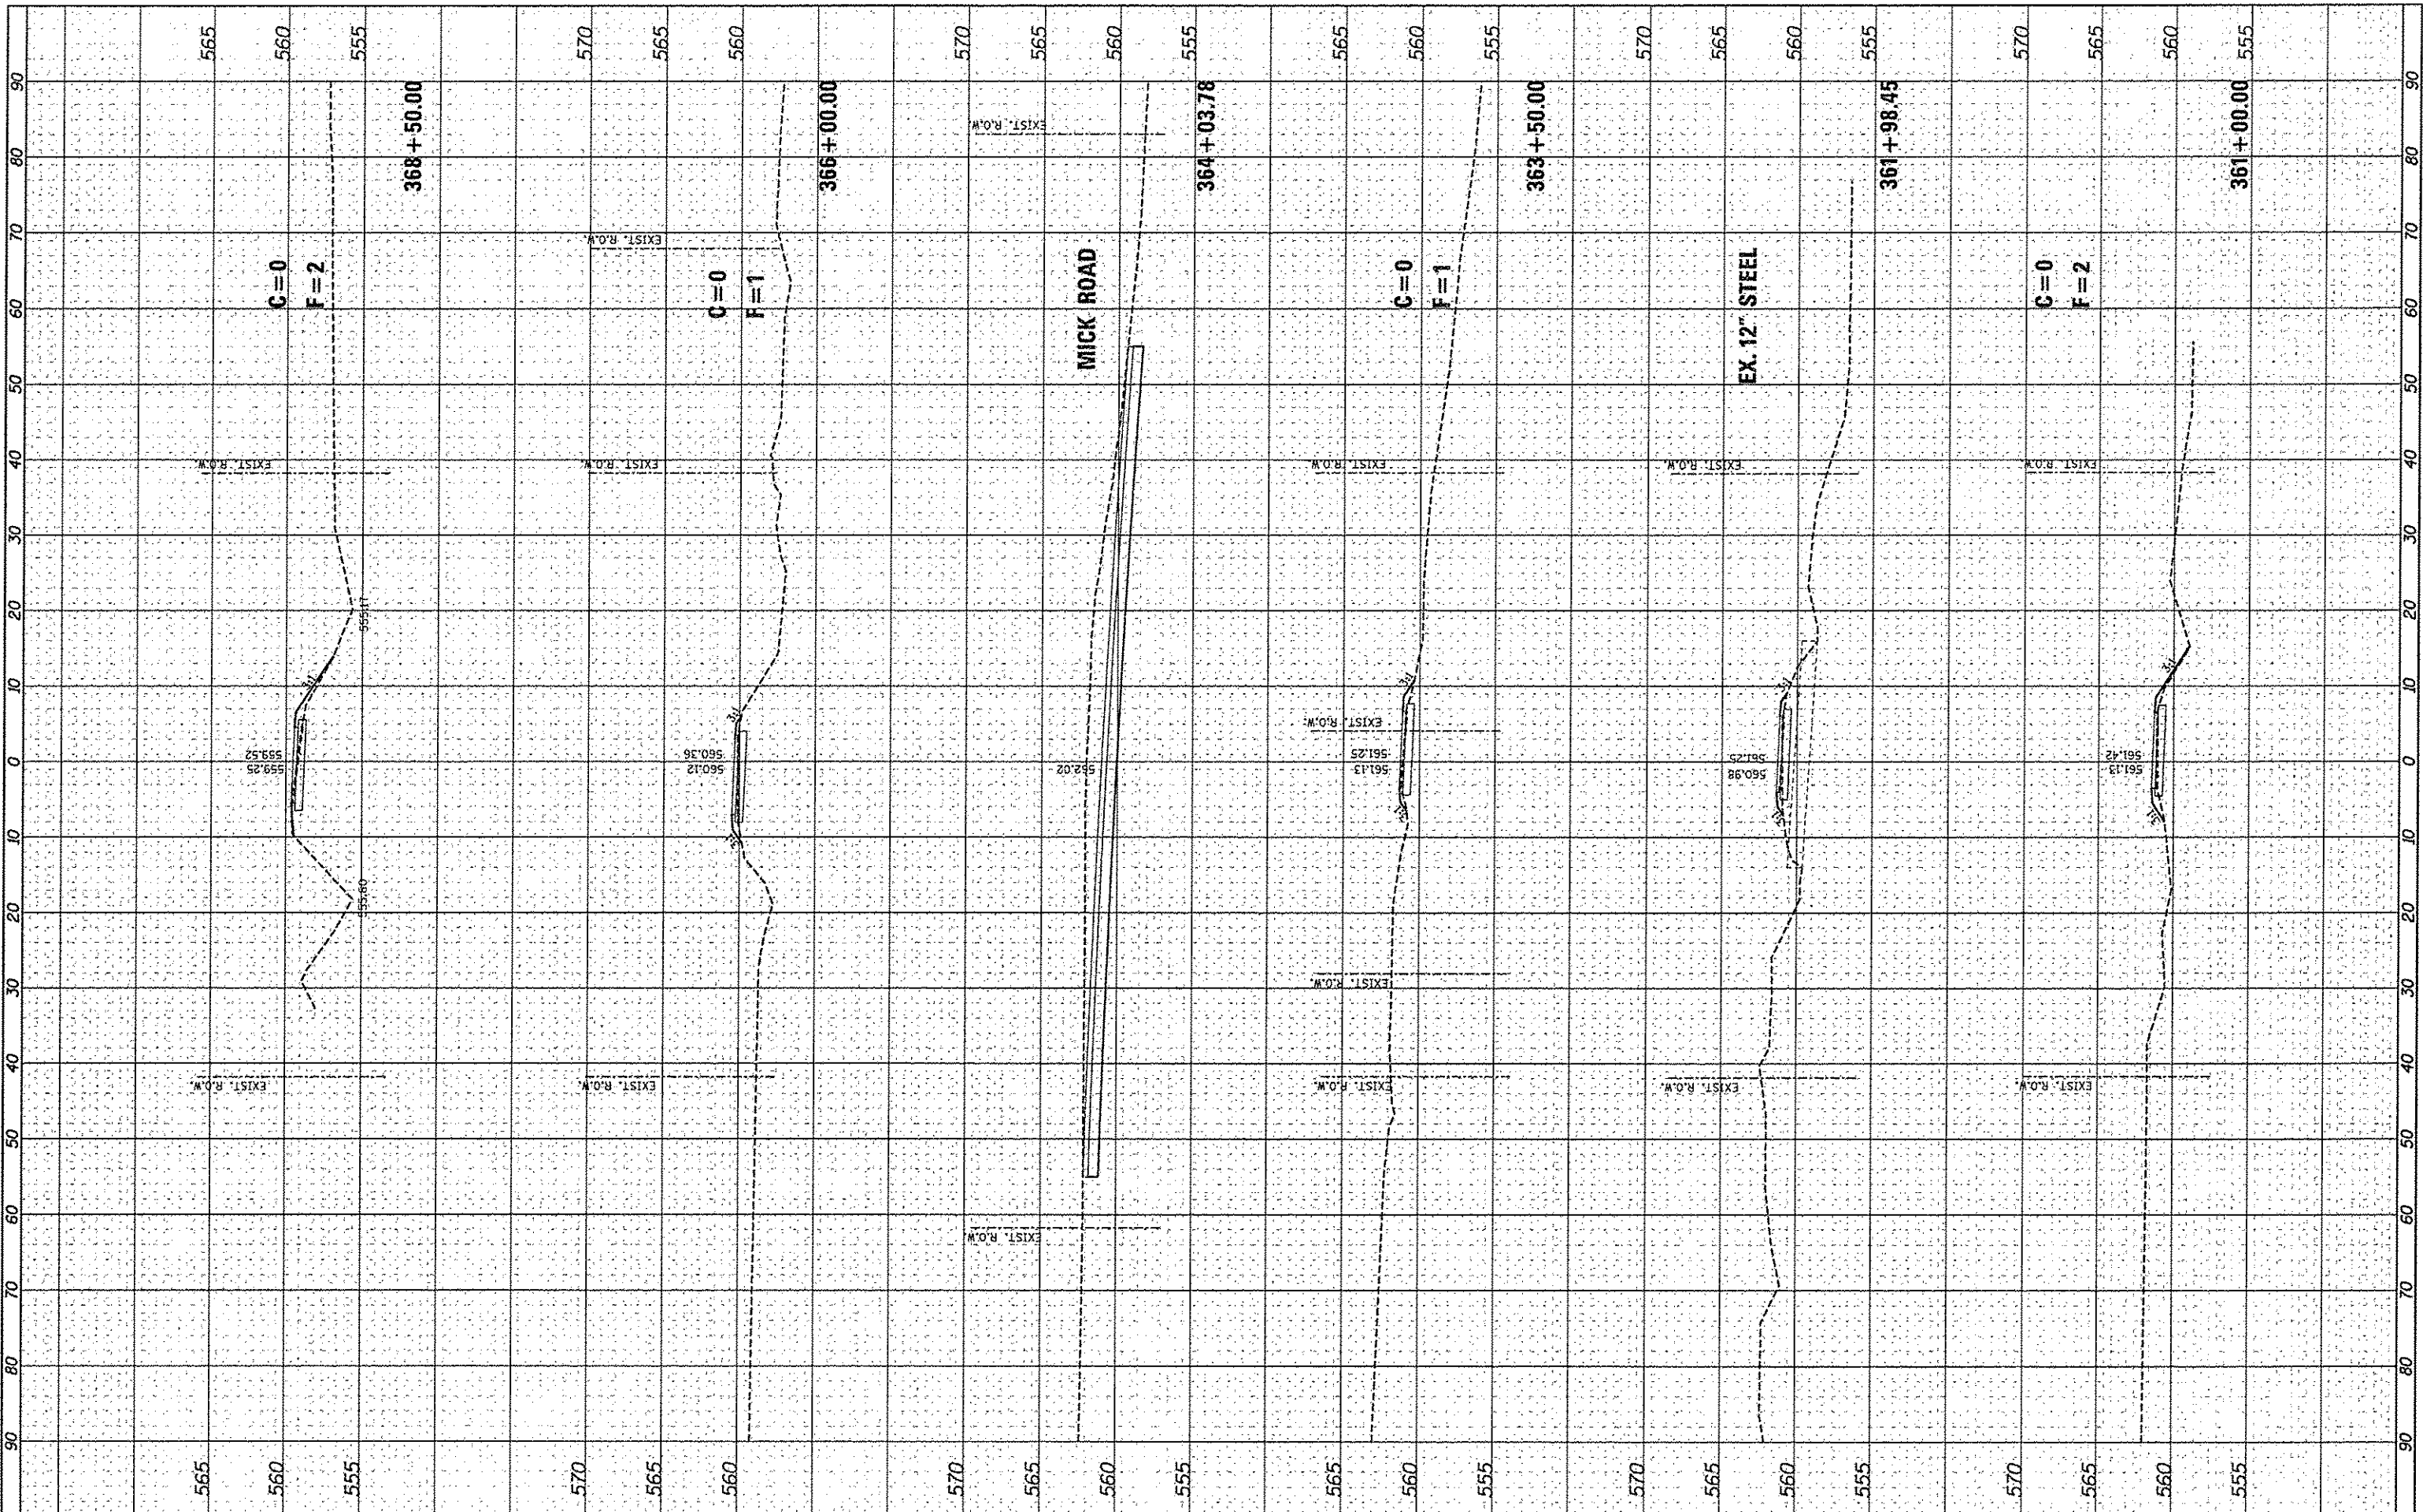

FILE NAME *	USER NAME * Jeremy	DESIGNED - SAS	REVISED -	MADISON COUNTY TRANSIT DISTRICT HERITAGE BIKEWAY	HERITAGE BIKEWAY CROSS SECTIONS			F.A. RTE.	SECTION	COUNTY	TOTAL SHEETS	SHEET NO.
#FILCL*		DRAWN - JQH	REVISED -		SCALE: 1"=10' SHEET NO. 30 OF 46 SHEETS STA. 361+00.00 TO STA. 368+50.00			06-00016-00-BT	MADISON	310	287	
		CHECKED - WJB	REVISED -		ILLINOIS FED. AID PROJECT			CONTRACT NO. 97433				
		DATE - 11/30/12	REVISED -									