


DATE	
BY	
FINN SURVEY	
SURVEYED	
PLOTTED	
NOTE BOOK	
NO.	
AREAS CHECKED	

DATE	
BY	
ORIGINAL SURVEY	
SURVEYED	
PLOTTED	
NOTE BOOK	
NO.	
AREAS CHECKED	

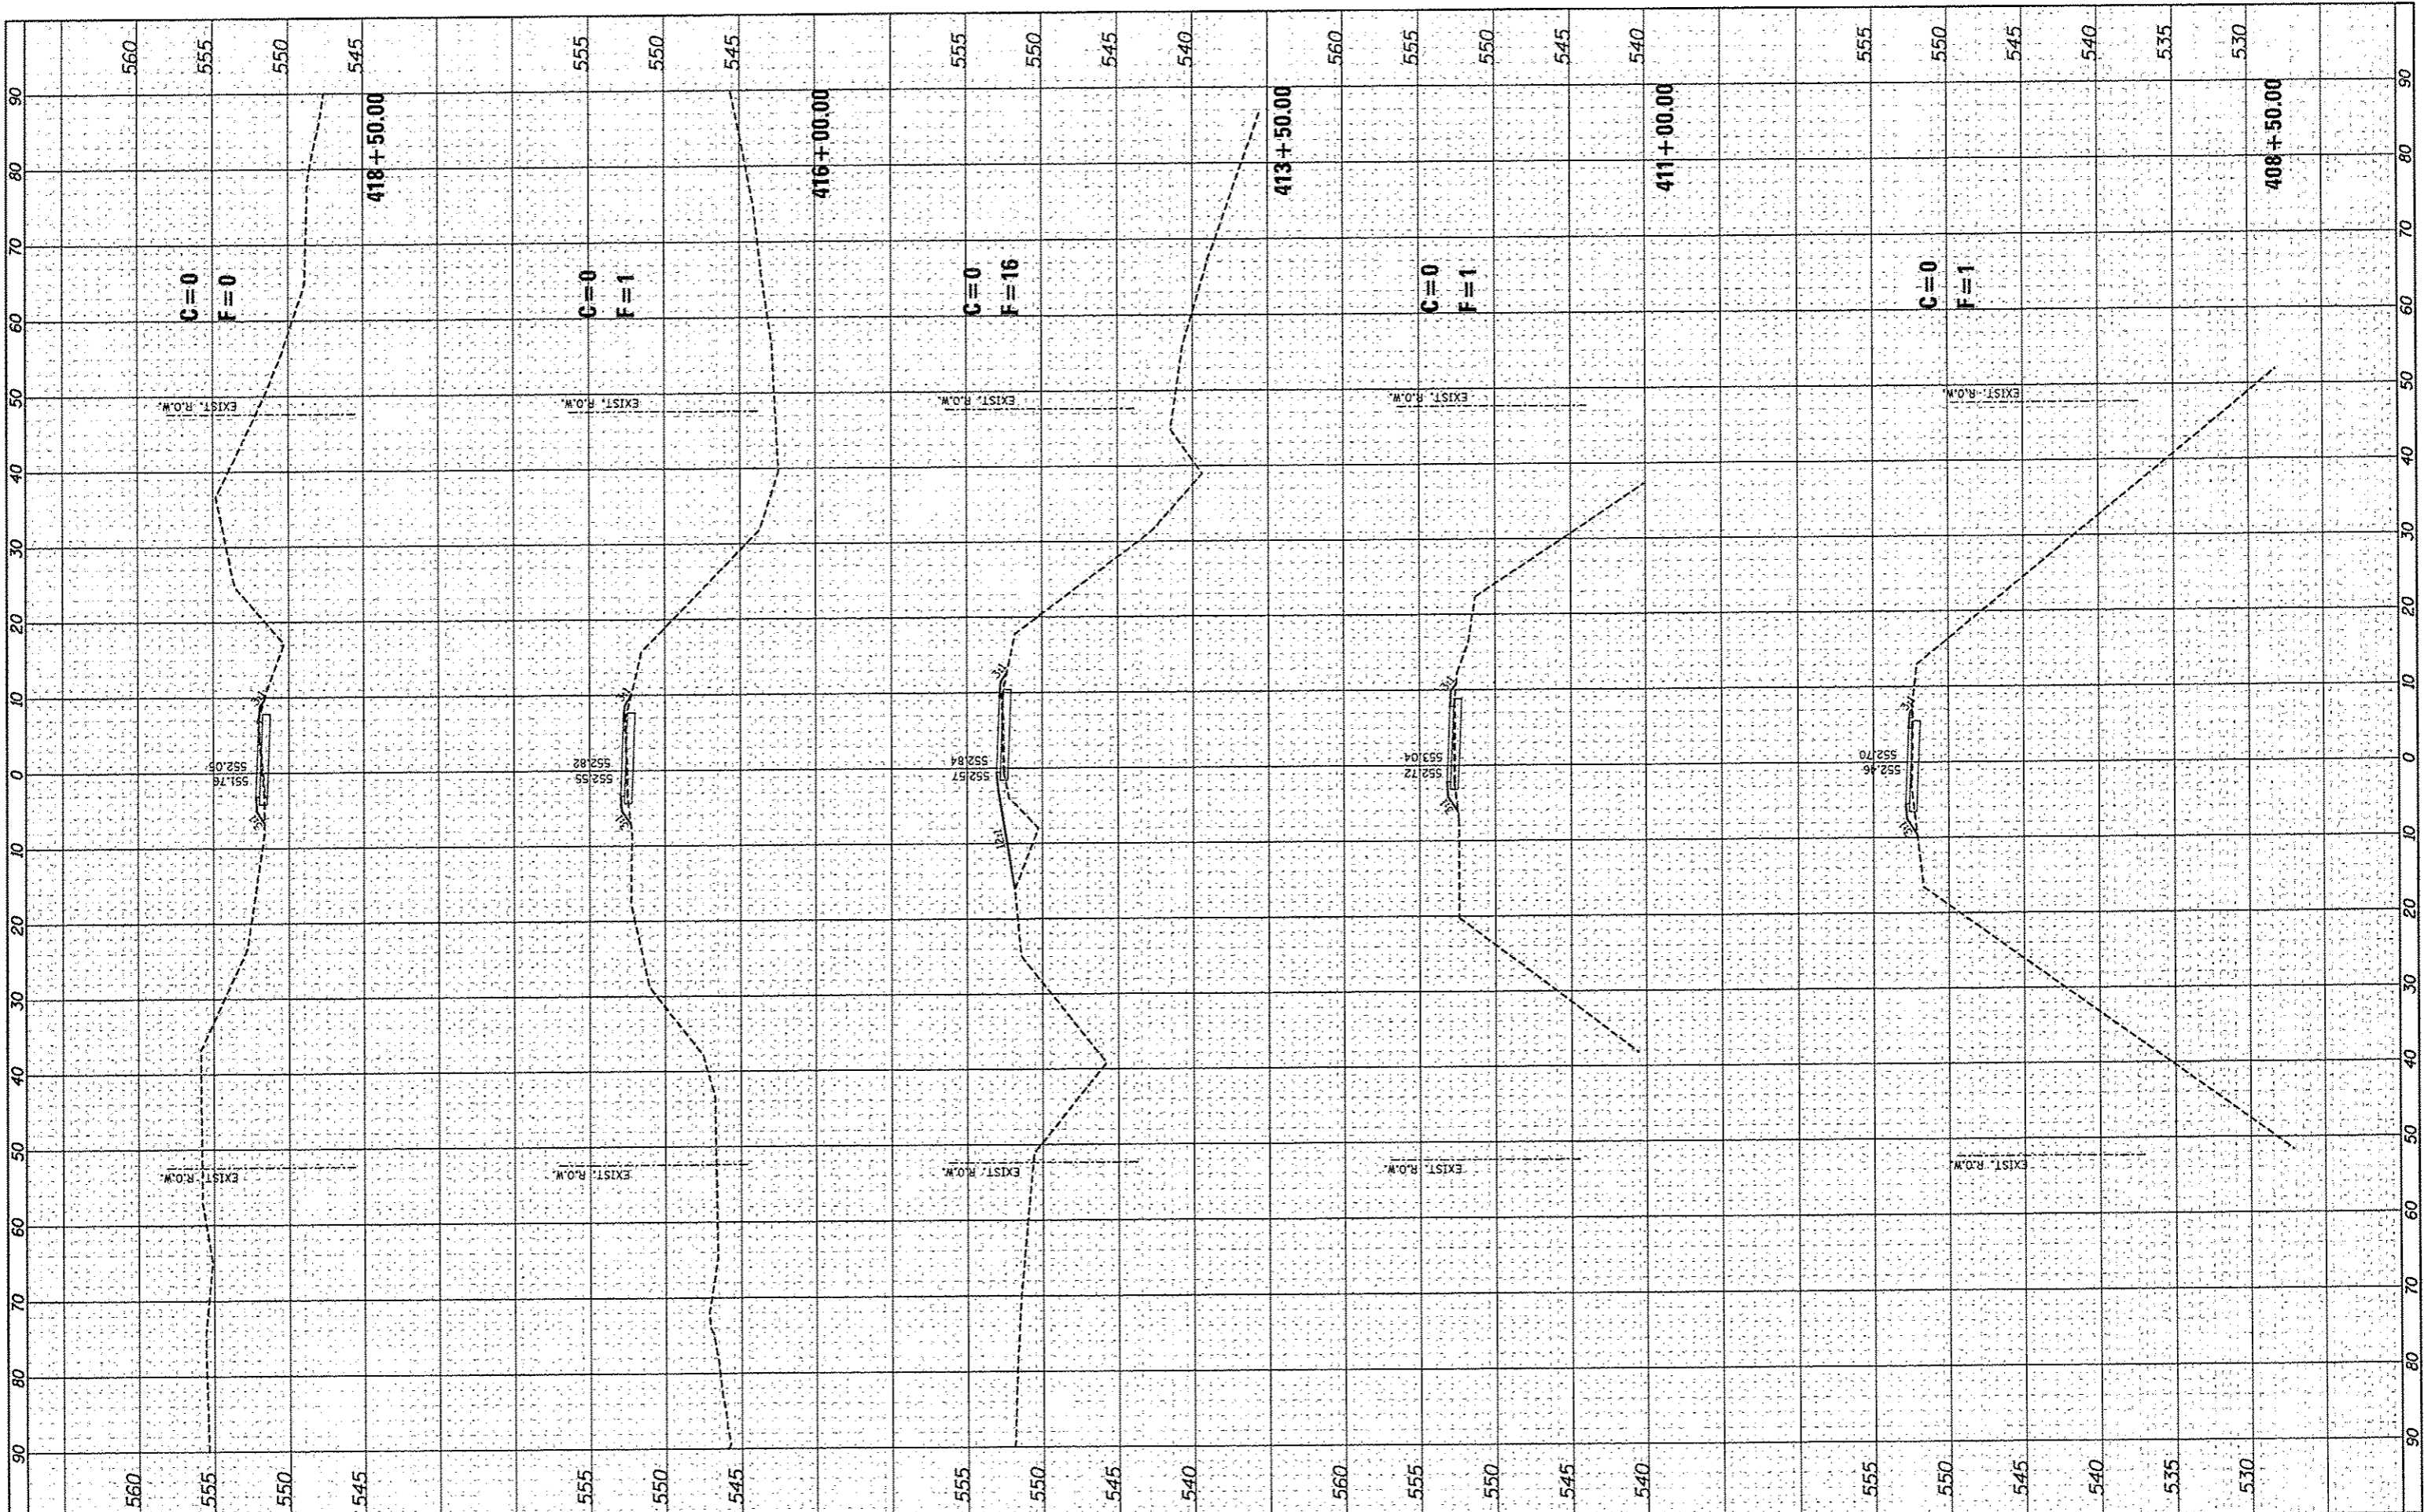

FILE NAME *	USER NAME * jeremy	DESIGNED - SAS	REVISED -	MADISON COUNTY TRANSIT DISTRICT HERITAGE BIKEWAY	HERITAGE BIKEWAY CROSS SECTIONS			F.A. RTE.	SECTION	COUNTY	TOTAL SHEETS	SHEET NO.	
#FILE#		DRAWN - JQH	REVISED -		06-00016-00-BT	MADISON	310	293					
		CHECKED - WJB	REVISED -		SCALE: 1"=10'			SHEET NO. 36 OF 46 SHEETS		STA. 408+50.00 TO STA. 418+50.00		CONTRACT NO. 97433	
		DATE - 11/30/12	REVISED -		ILLINOIS FED. AID PROJECT								